

52

900mm HIGH WALL +
900mm DIAGONAL
BOARDED FENCE WITH
1.8m x 325mm SQUARE PIERST

EXISTG.
TREE

1.8m HIGH
VERTICAL
CLOSE
BOARDED
FENCE

GRASS

REMOVE
CYPRESS
HEDGE
+ TREE

PAVING

DEMOLISH
CONSERVATORY



ATTACHED TILED
ROOFS

Cleadon

PARKING

CLEADON LEA

37 CLEADON LEA, CLEADON
1:200 EXISTING SITE PLAN
REN. A. TREES 7/10/15

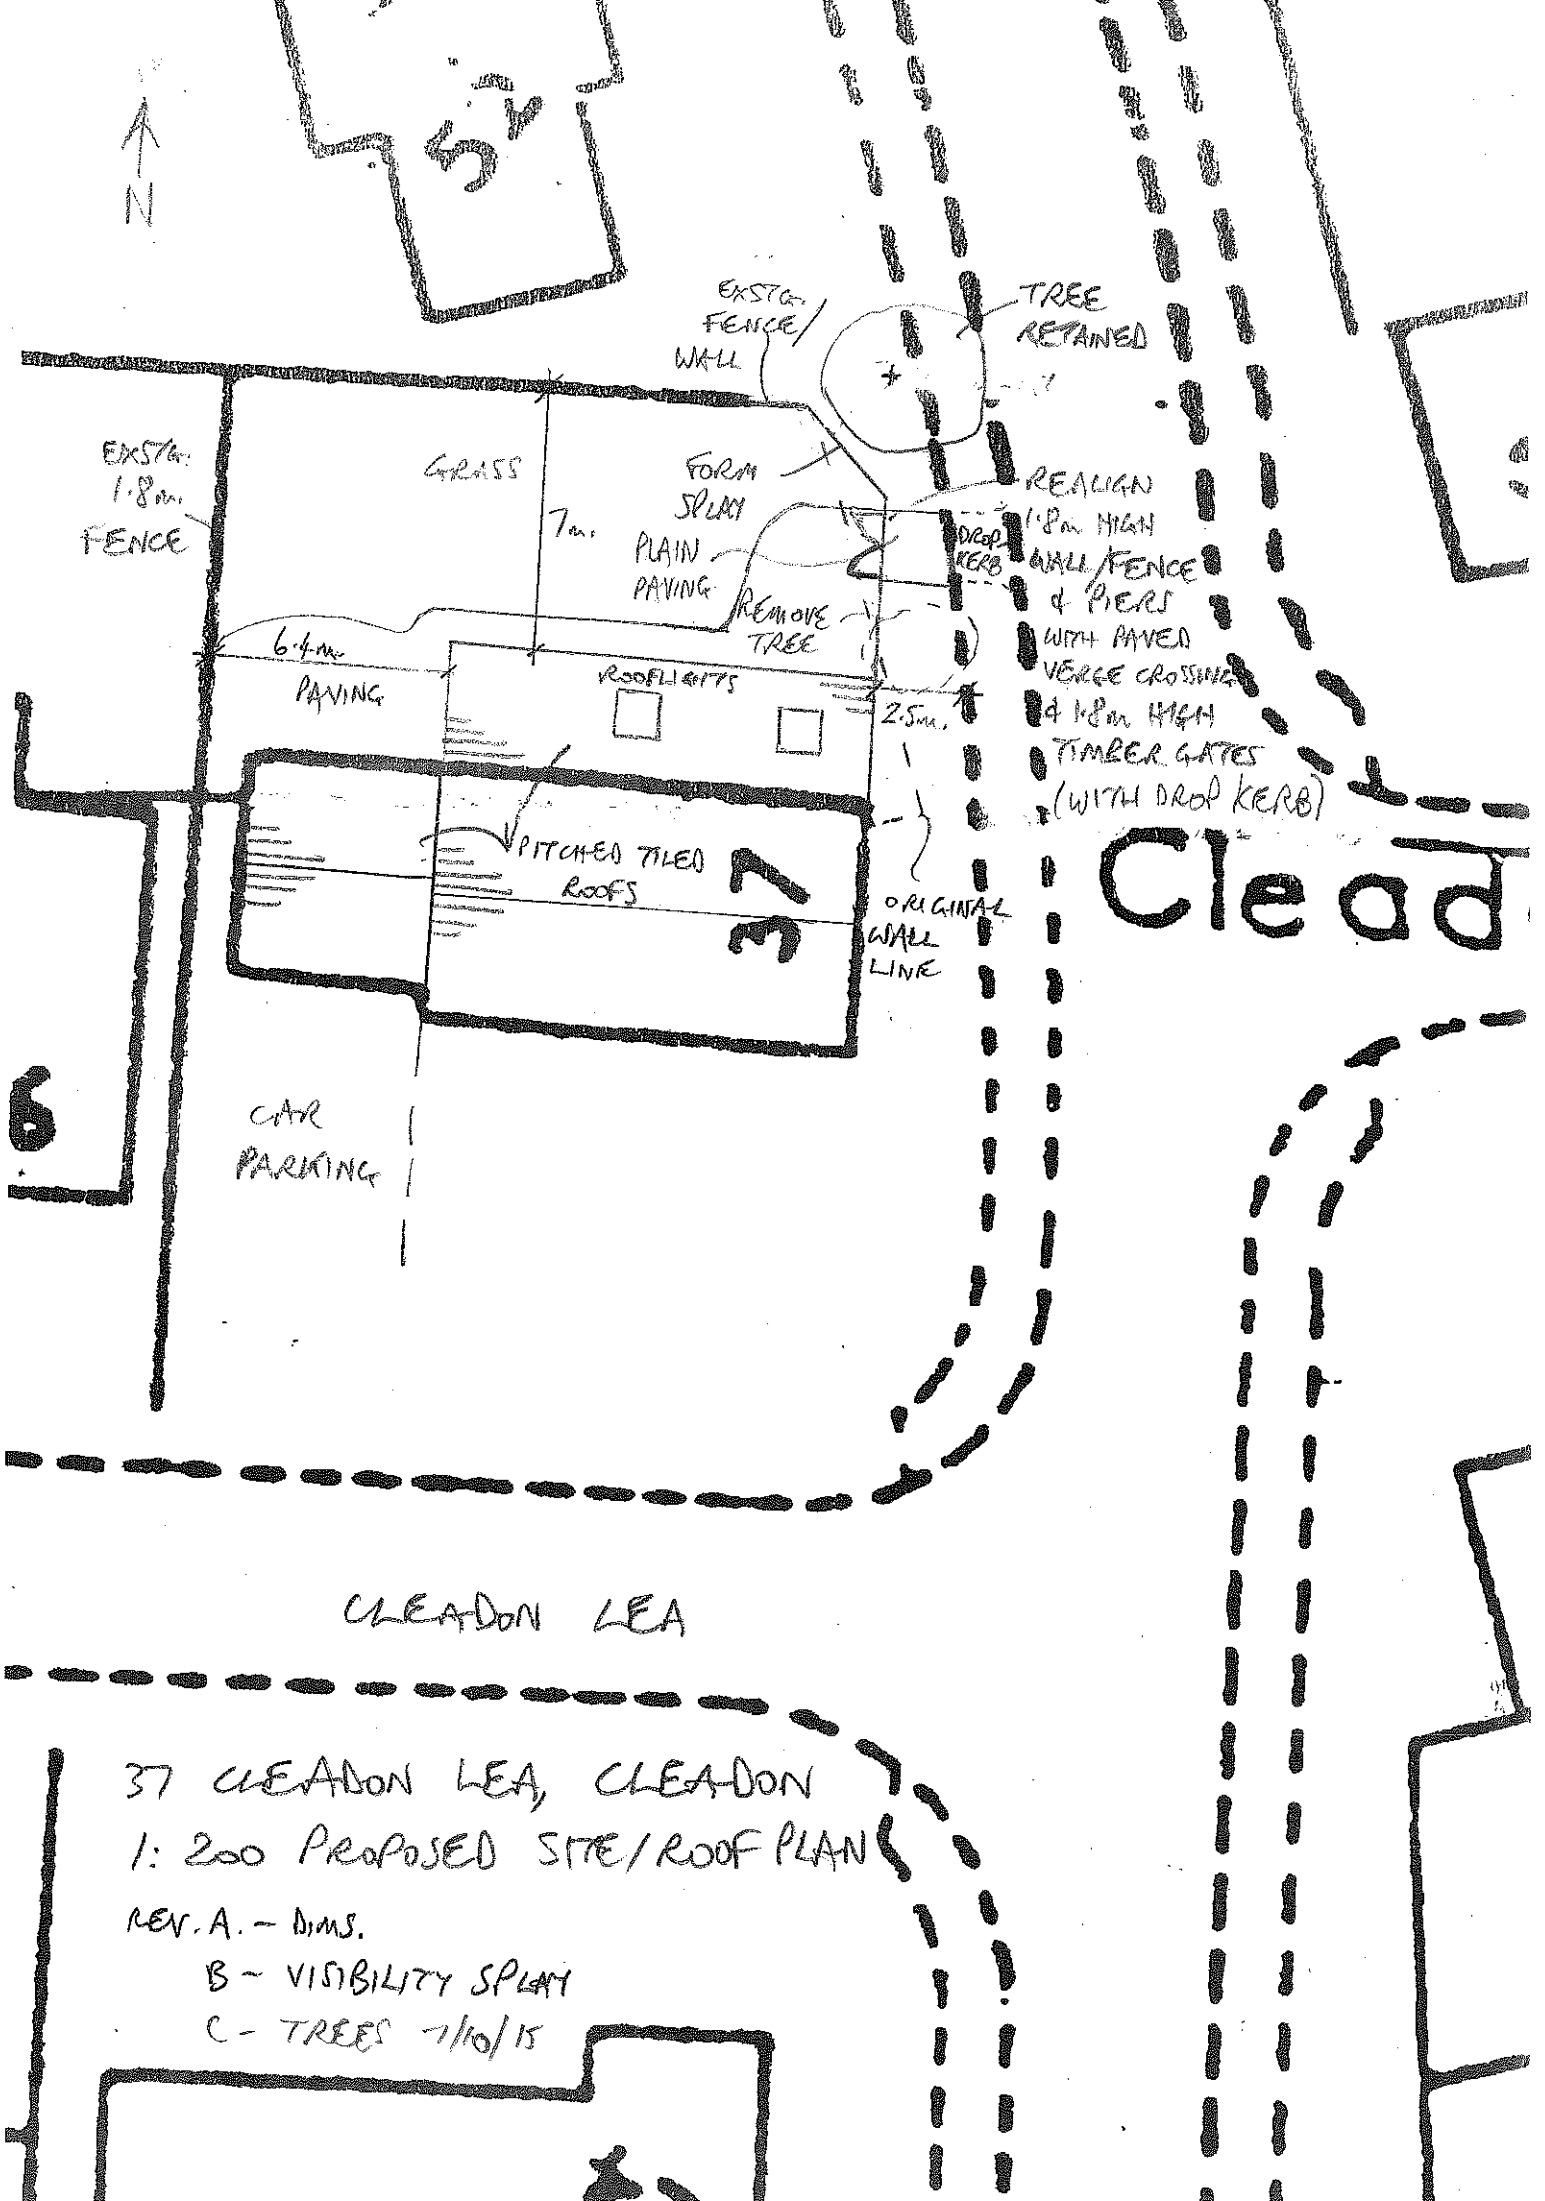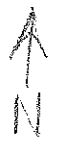


Clead

CLEADON LEA

37 CLEADON LEA, CLEADON
1:200 PROPOSED SITE/ROOF PLAN

- REV. A. - DIMS.
- B - VISIBILITY SPLAY
- C - TREES 7/10/15

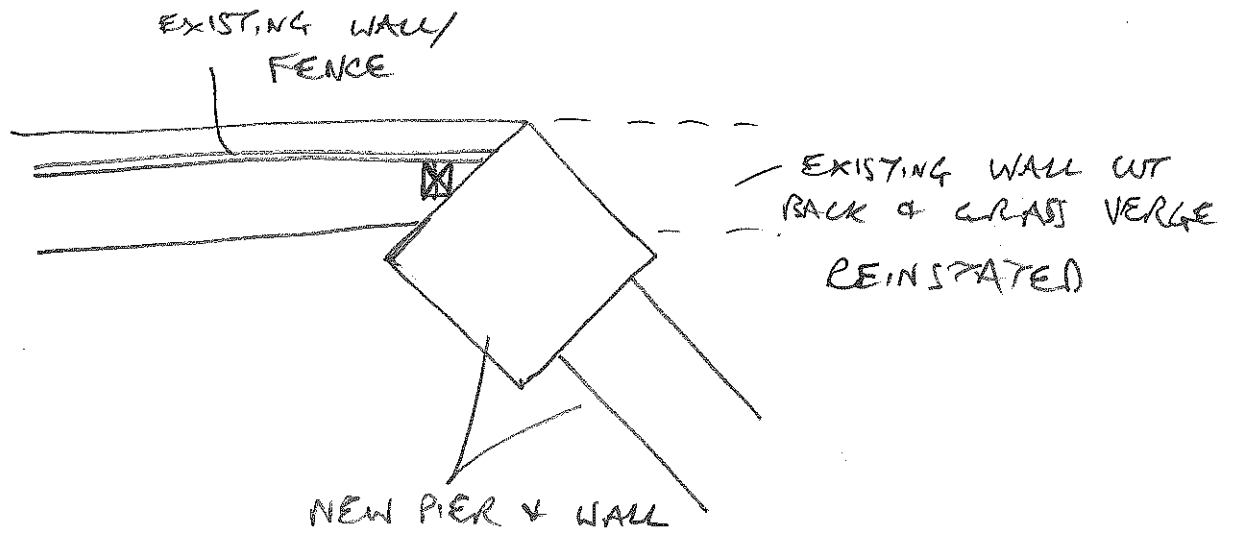

37 CLEADON LEA, CLEADON