

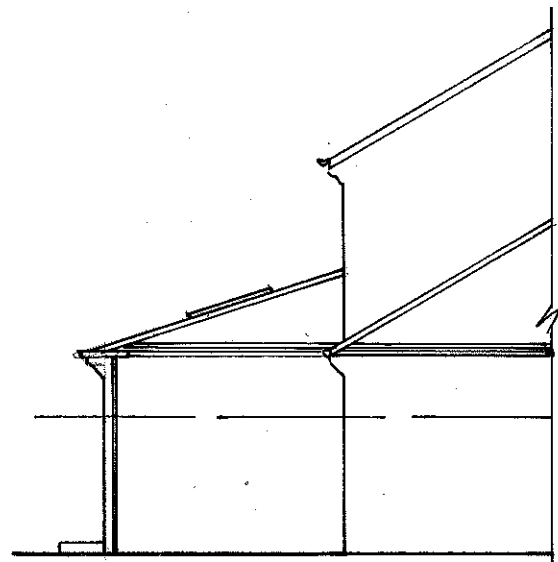
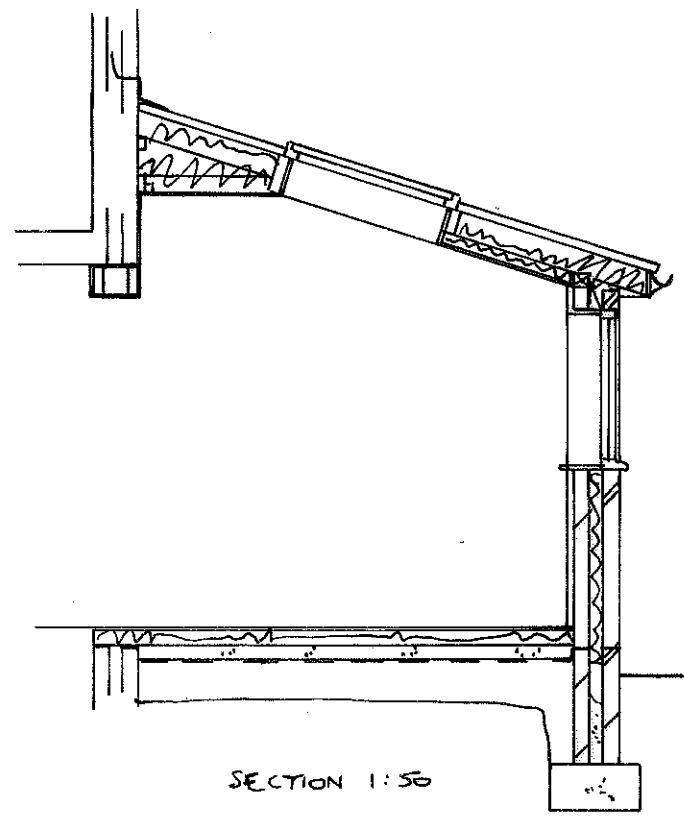


EXISTING REAR 1:100

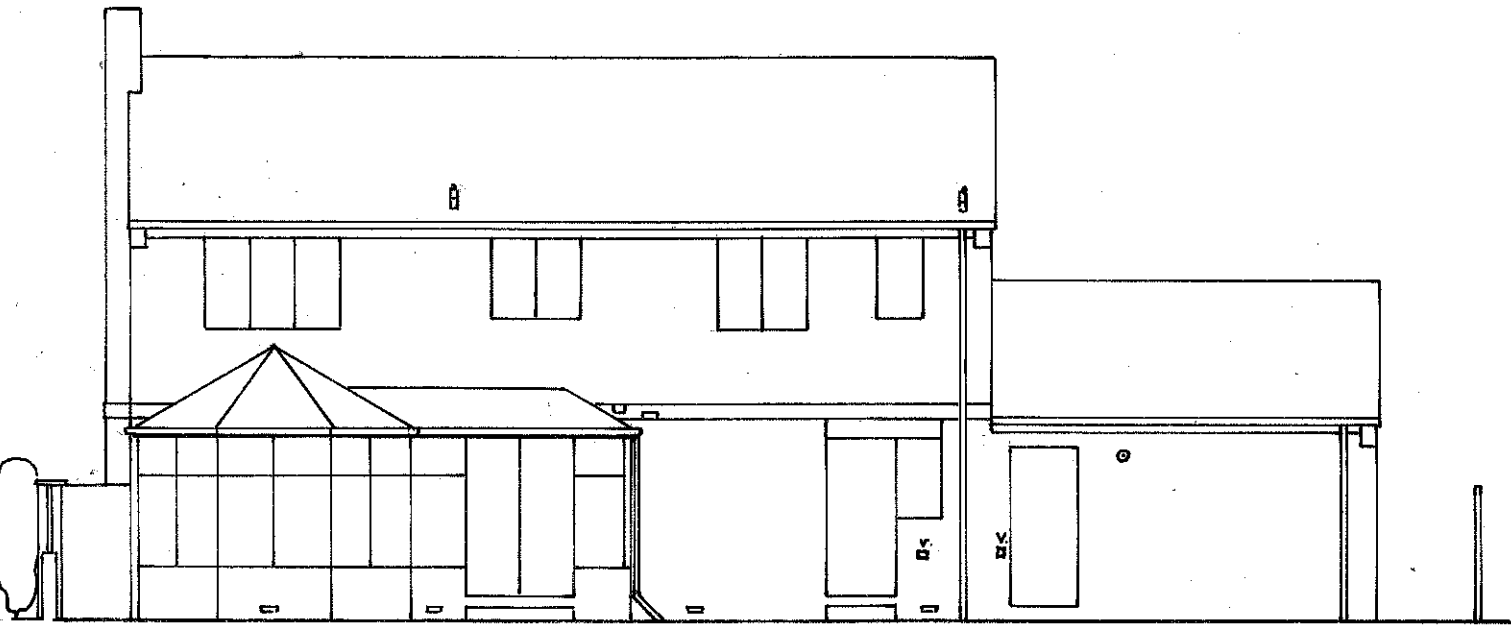


PROPOSED SIDE 1:100

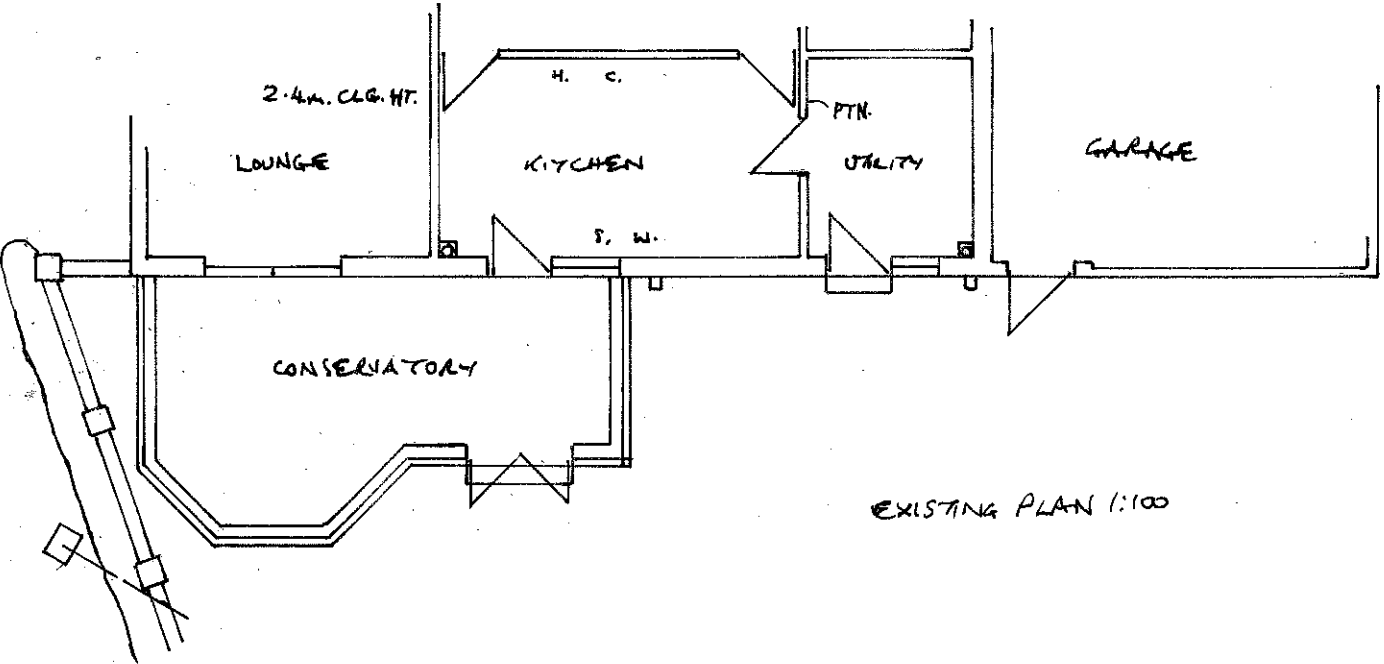


EXISTING PLAN 1:100

SECTION 1:50

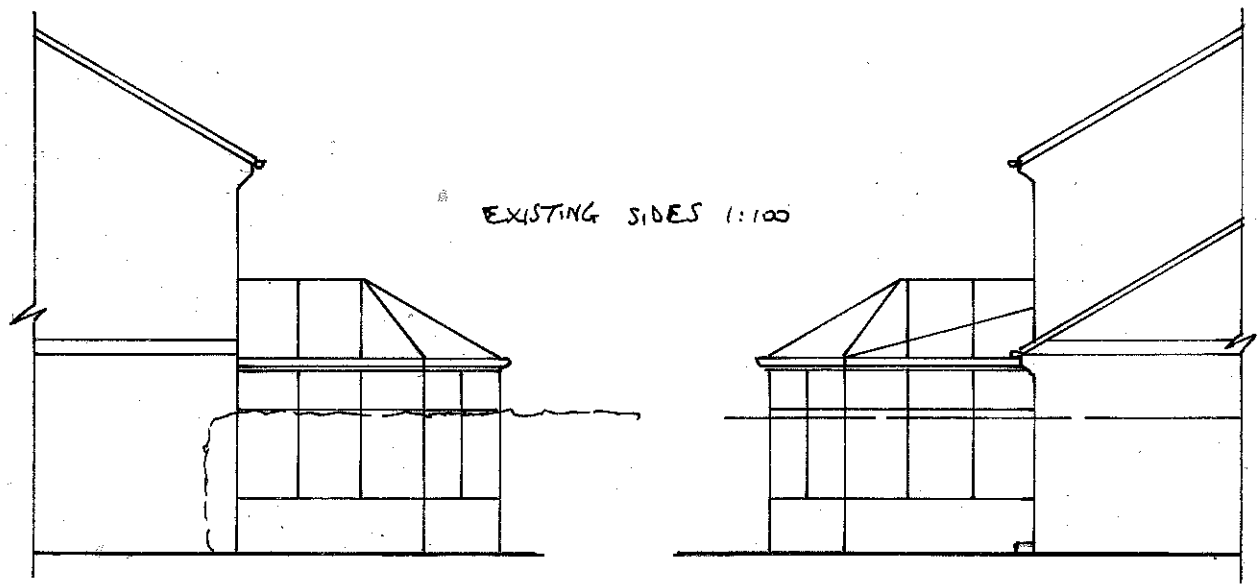

EXISTING SIDES 1:100

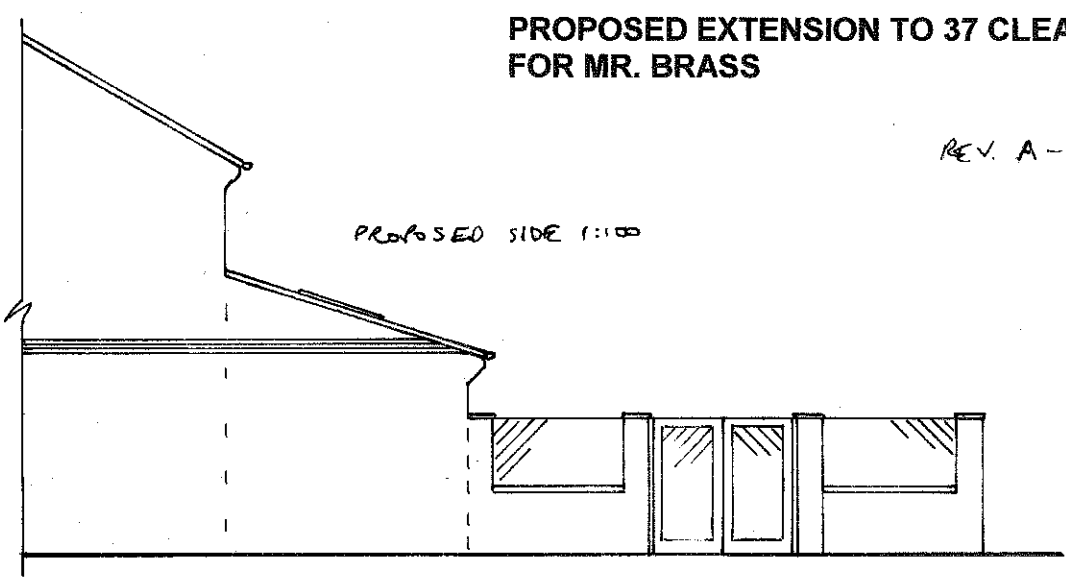

PROPOSED SIDE 1:100

PROPOSED EXTENSION TO 37 CLEADON LEA, CLEADON FOR MR. BRASS DRG NO 519/1816

REV. A - BOUNDARY WALL 16/6/15