


PROPOSED REAR 1:50

ROOF TILE, FACING BRICK, DENTIL COURSING, CORBELS,  
UPVC FRAMING ETC. ALL TO MATCH EXISTING AS  
CLOSELY AS POSSIBLE.

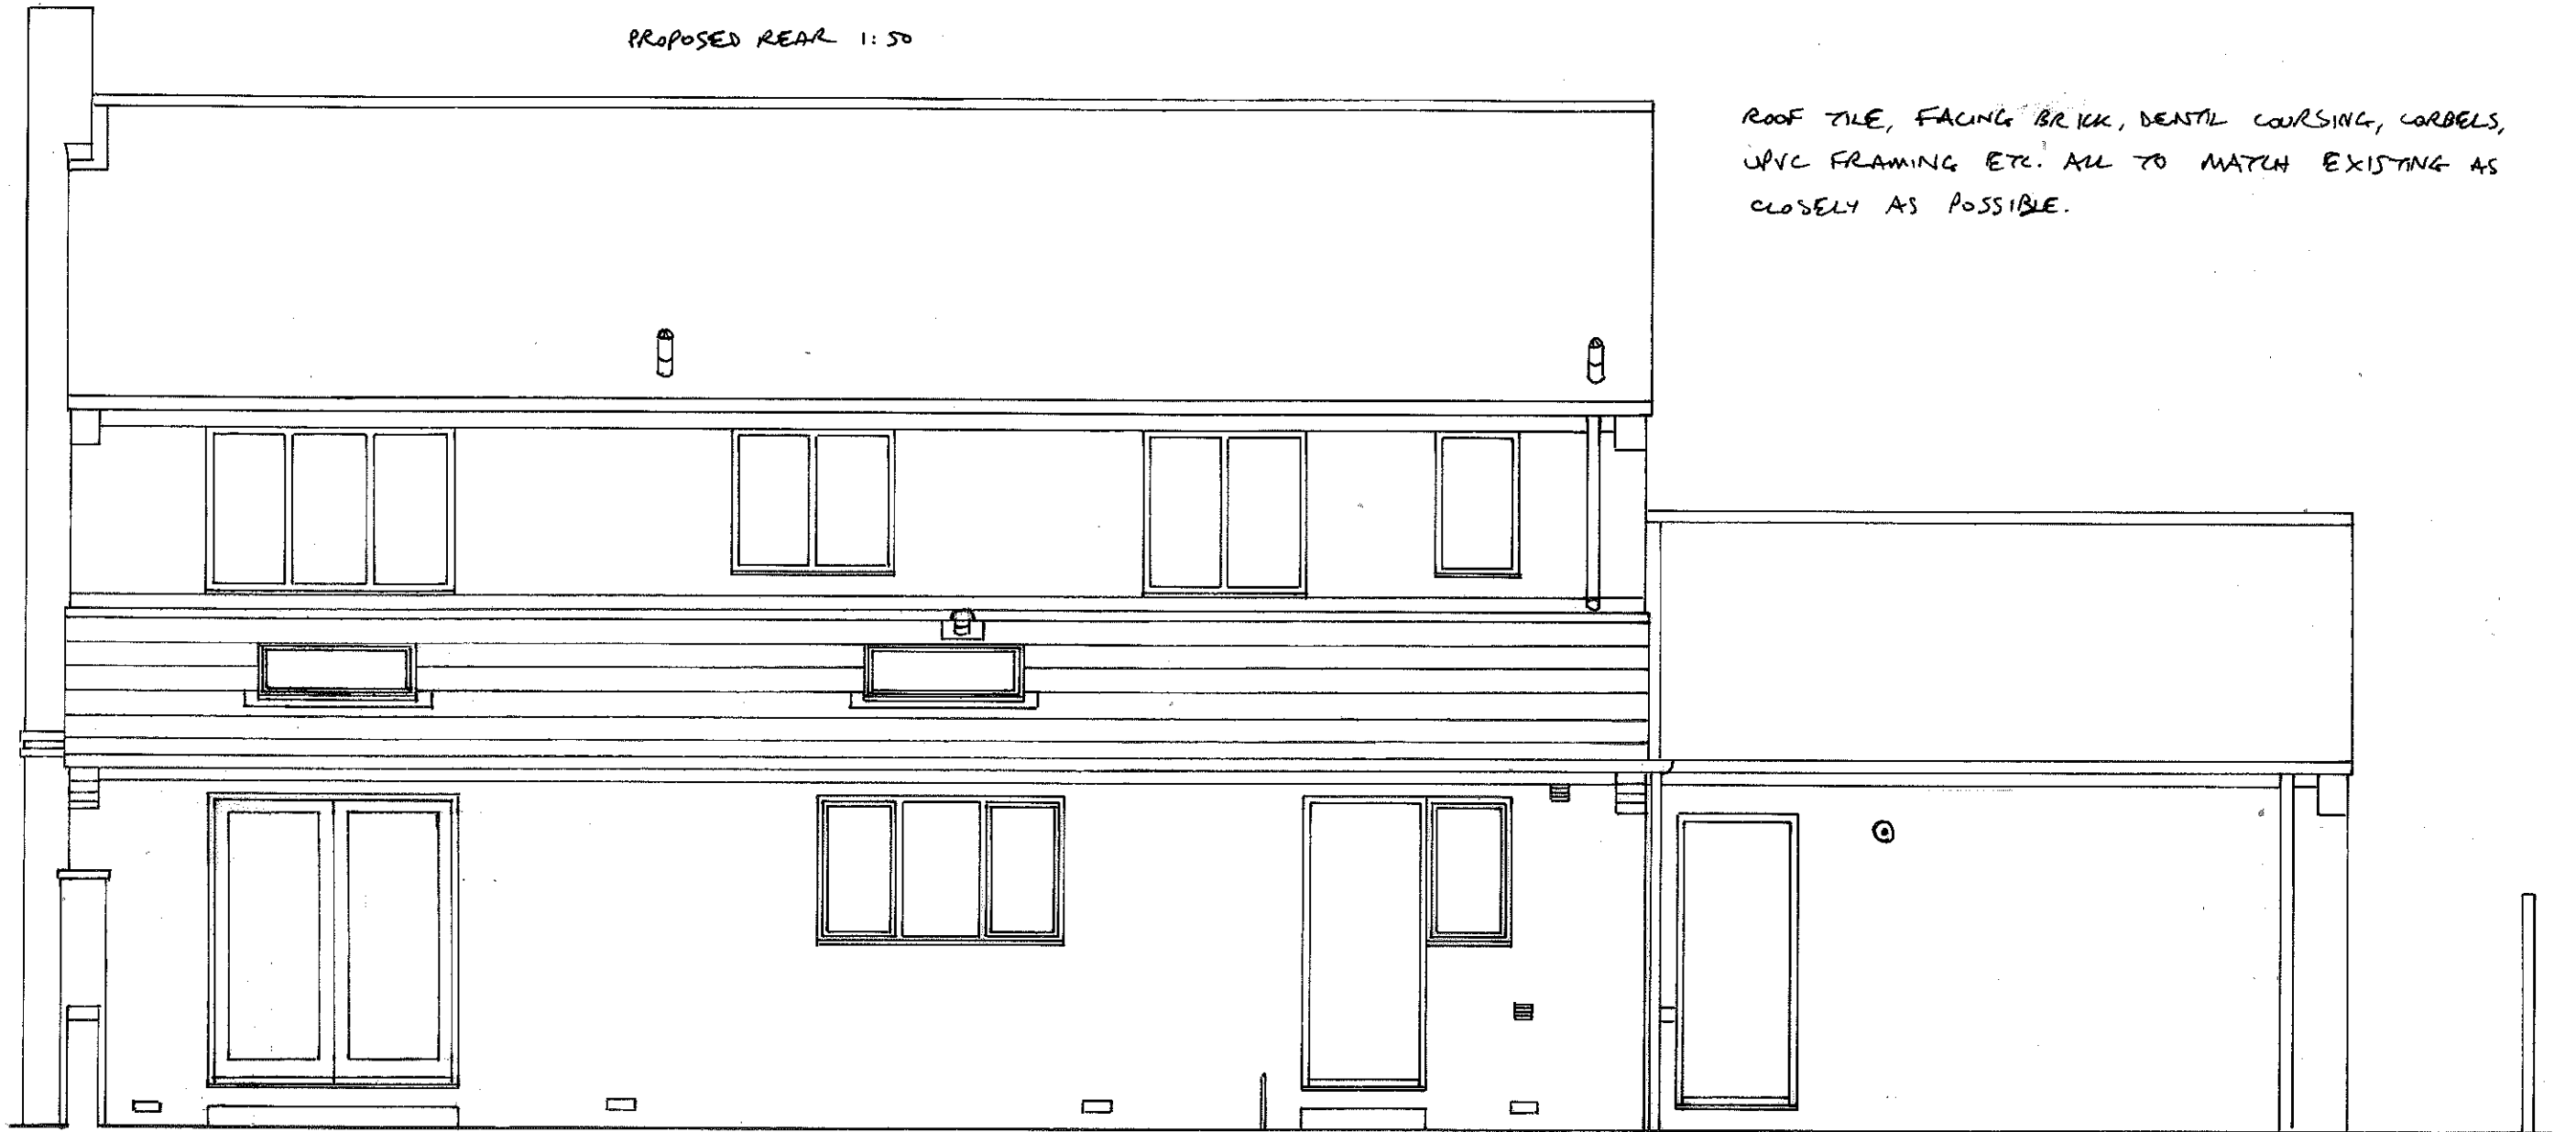

PROPOSED EXTENSION TO 37 CLEADON LEA, CLEADON  
FOR MR. BRASS DRG NO 0777/1806/891