


EXISTING AND PROPOSED BUILDING LINE COMPARISON - PLAN

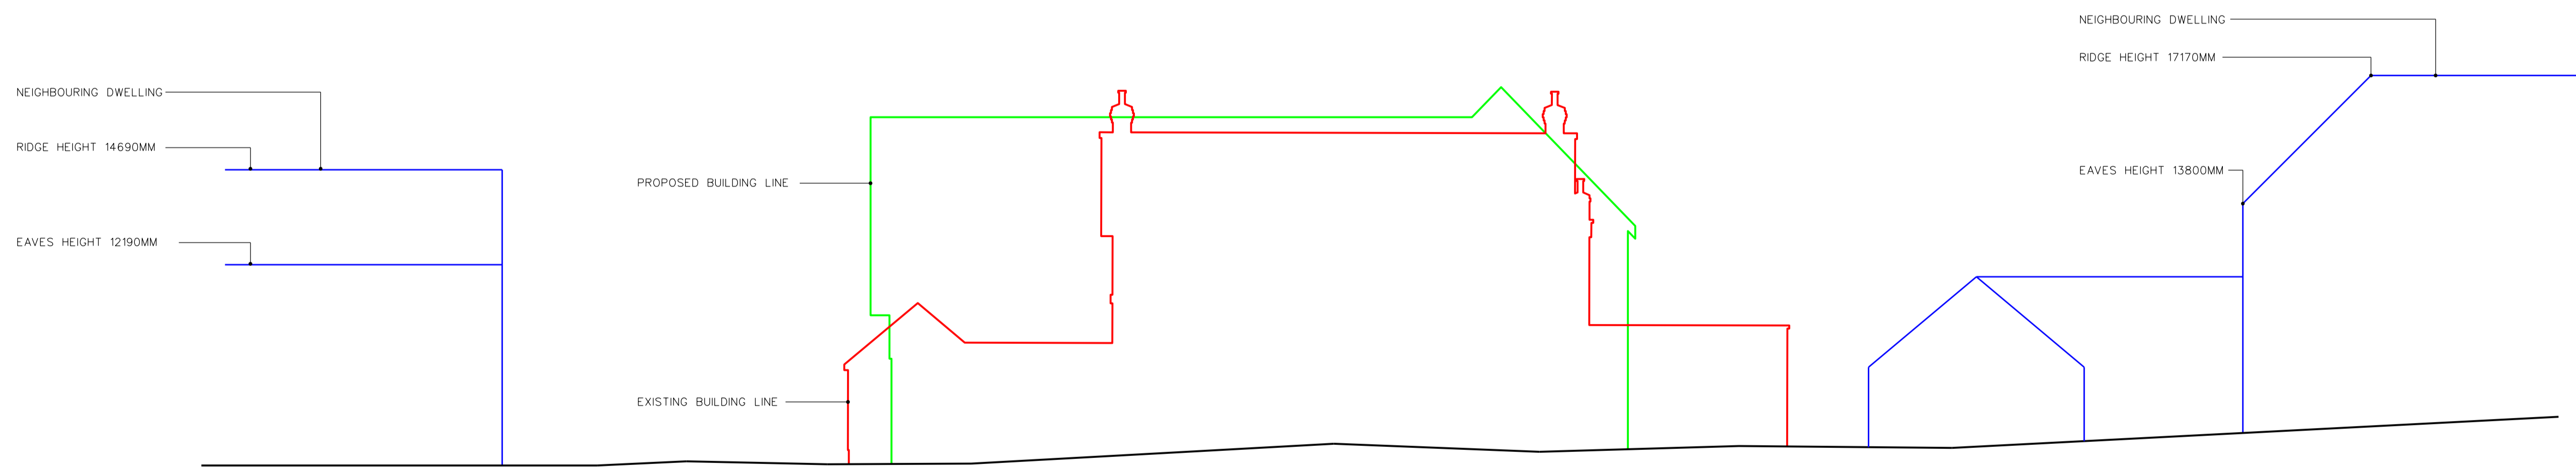

EXISTING AND PROPOSED BUILDING LINE COMPARISON - ELEVATION

DATUM 20000