

DRAWING SUPPLIED BY OTHERS

FITZARCHITECTS

6 PIER POINT - MARINE WALK
SUNDERLAND - SR6 0PP
T +44 (0)191 563 7025 F +44 (0)191 510 1746
WWW.FITZARCHITECTS.CO.UK
OFFICE@FITZARCHITECTS.CO.UK

CLIENT
MR AND MRS LAWTON

PROJECT
6 WHITBURN ROAD, CLEADON

STAGE
PLANNING

DRAWING
EXISTING PLAN LEVEL 00

PROJECT NUMBER
1322

SCALES
1:100 @ A3

DRAWING NUMBER
AL (0) 0200


DATE
AUG 15

DRAWN BY
-

CHECKED BY
-


REVISION

NORTH

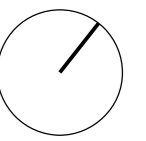

REVISION

DATE AND DESCRIPTION

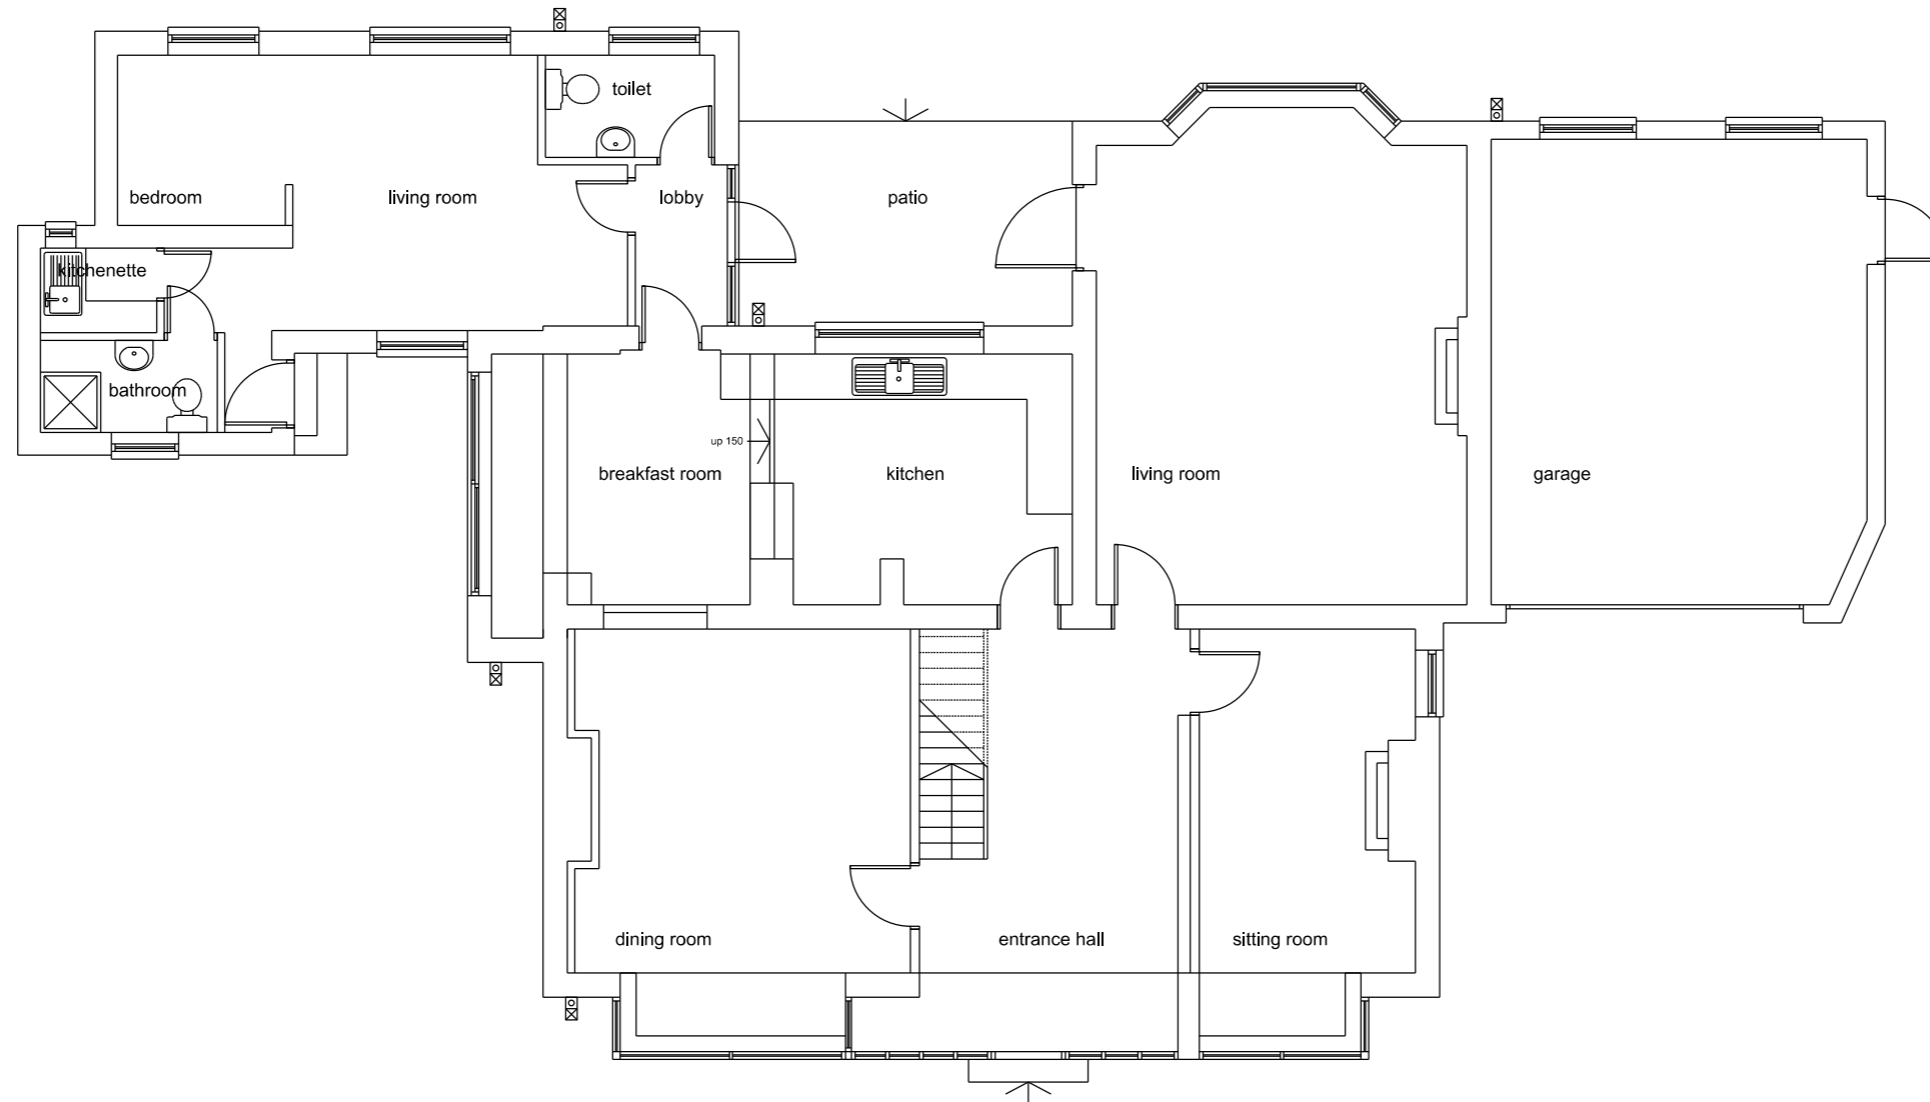

COPYRIGHT OF FITZ ARCHITECTS LIMITED
NOT TO BE SCALED - ALL DIMENSIONS TO BE CHECKED ON SITE

