

FITZARCHITECTS

6 PIER POINT - MARINE WALK
 SUNDERLAND - SR6 0PP
 T +44 (0)191 563 7025 F +44 (0)191 510 1746
 WWW.FITZARCHITECTS.CO.UK
 OFFICE@FITZARCHITECTS.CO.UK

CLIENT
 MR AND MRS LAWTON

PROJECT
 6 WHITBURN ROAD, CLEADON

STAGE
 PLANNING

DRAWING
 PROPOSED ELEVATION 8

PROJECT NUMBER
 1322

SCALES
 1:100 @ A3

DRAWING NUMBER
 AL (0) 0017

DATE
 AUG 15

DRAWN BY
 DI


CHECKED BY
 CRF

REVISION

NORTH

REVISION

DATE AND DESCRIPTION

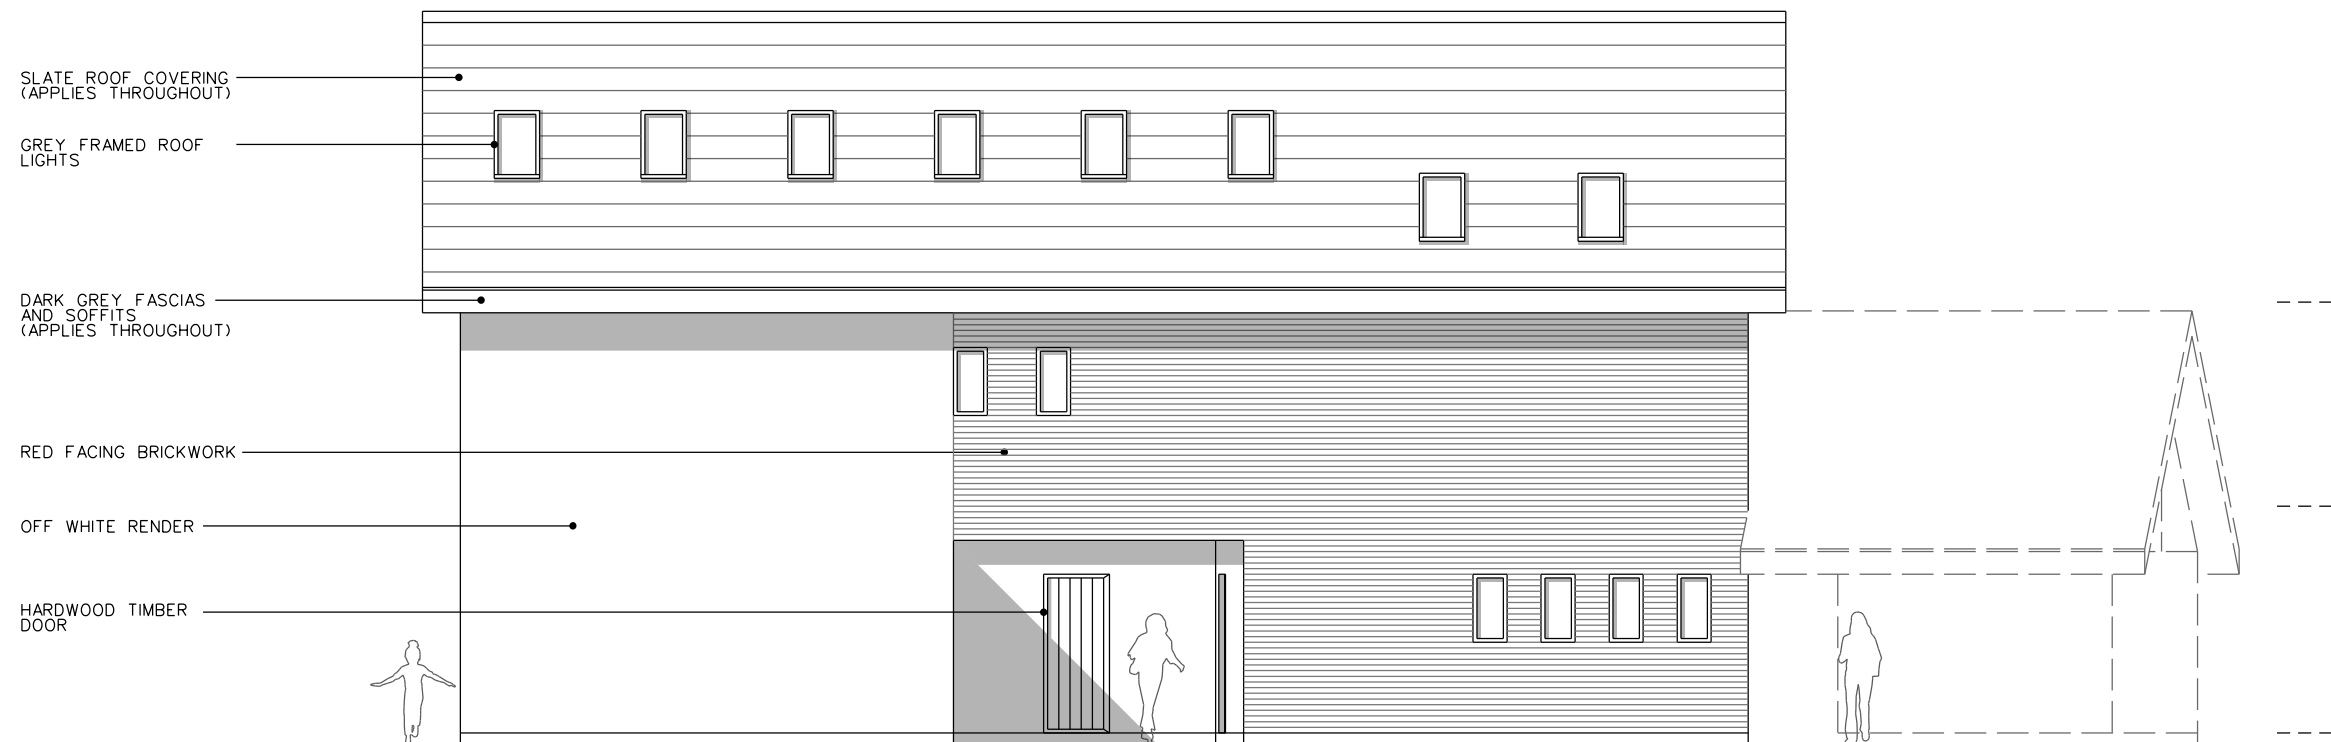

PROPOSED SIDE ELEVATION
 EAST

COPYRIGHT OF FITZ ARCHITECTS LIMITED
 NOT TO BE SCALED - ALL DIMENSIONS TO BE CHECKED ON SITE

