

FITZARCHITECTS

6 PIER POINT - MARINE WALK
 SUNDERLAND - SR6 0PP
 T +44 (0)191 563 7025 F +44 (0)191 510 1746
 WWW.FITZARCHITECTS.CO.UK
 OFFICE@FITZARCHITECTS.CO.UK

CLIENT
 MR AND MRS LAWTON

PROJECT
 6 WHITBURN ROAD, CLEADON

STAGE
 PLANNING

DRAWING
 PROPOSED PLAN LEVEL 00

PROJECT NUMBER
 1322

SCALES
 1:100 @ A3

DRAWING NUMBER
 AL (0) 0100


DATE
 AUG 15

DRAWN BY
 DI

CHECKED BY
 CRF


REVISION

NORTH

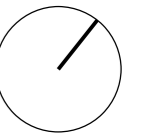

REVISION

DATE AND DESCRIPTION

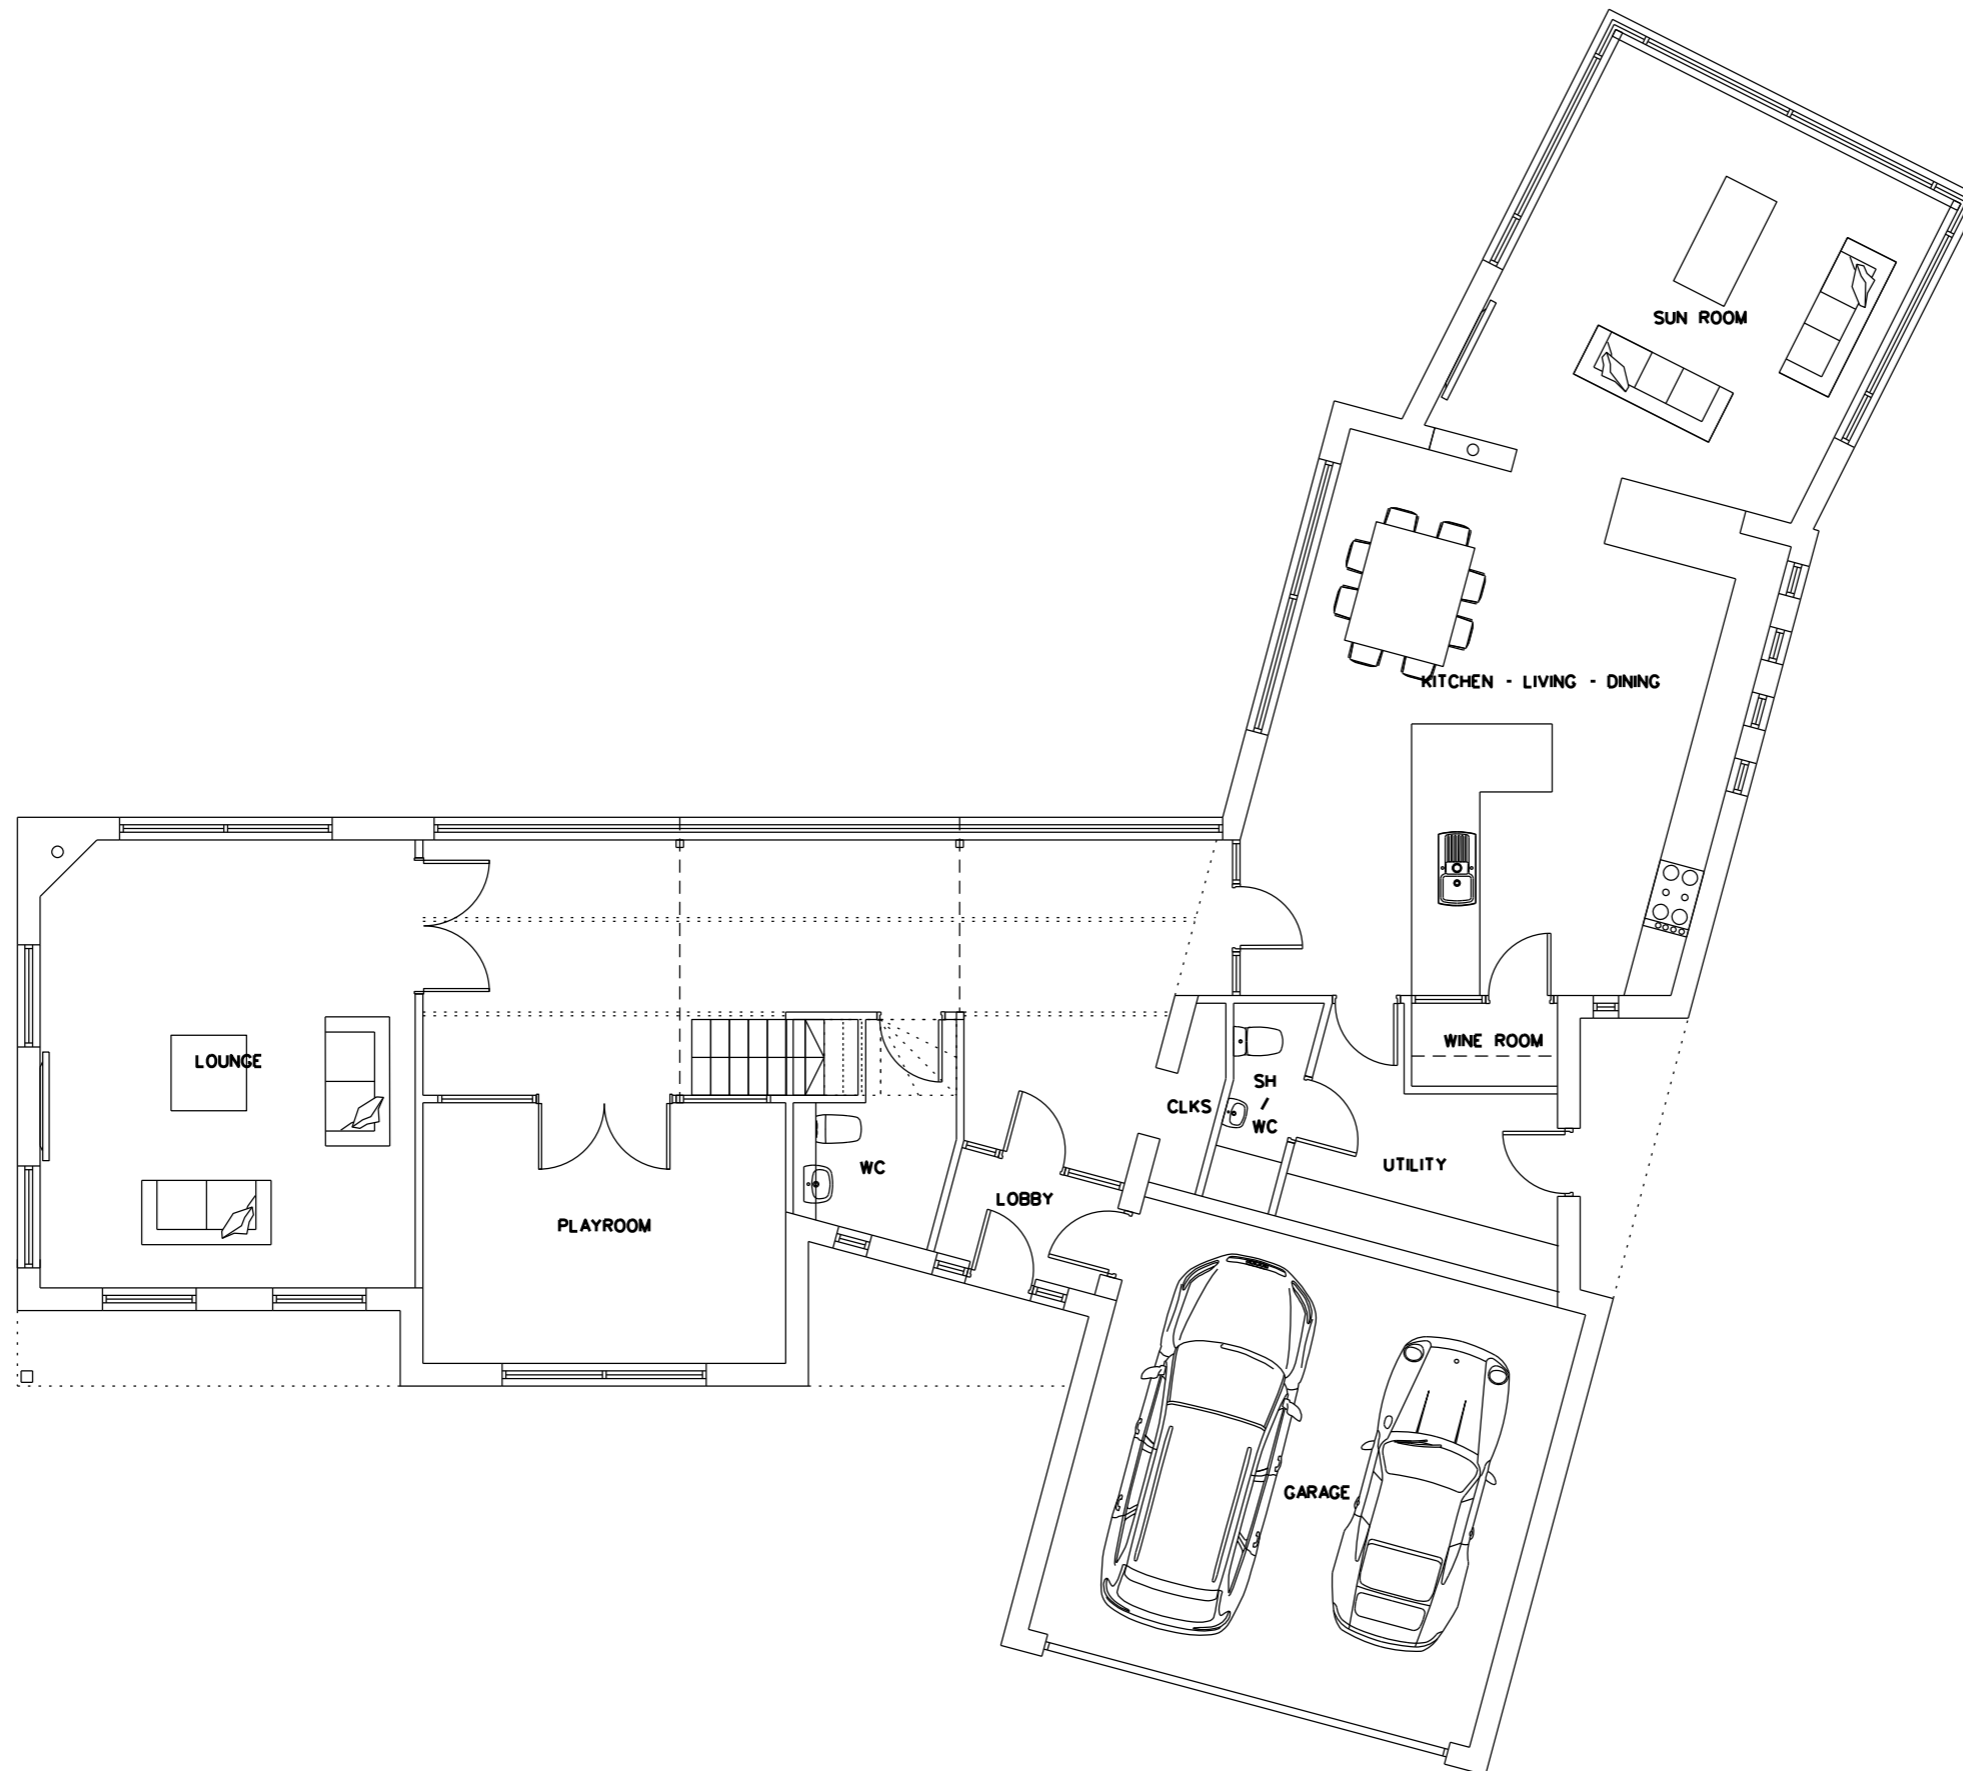

COPYRIGHT OF FITZ ARCHITECTS LIMITED
 NOT TO BE SCALED - ALL DIMENSIONS TO BE CHECKED ON SITE

