

# FITZARCHITECTS

6 PIER POINT - MARINE WALK  
SUNDERLAND - SR6 0PP  
T +44 (0)191 563 7025 F +44 (0)191 510 1746  
WWW.FITZARCHITECTS.CO.UK  
OFFICE@FITZARCHITECTS.CO.UK

CLIENT  
MR AND MRS LAWTON

PROJECT  
6 WHITBURN ROAD, CLEADON

STAGE  
PLANNING

DRAWING  
PROPOSED PLAN LEVEL 02

PROJECT NUMBER  
1322

SCALES  
1:100 @ A3

DRAWING NUMBER  
AL (0) 0120


DATE  
AUG 15

DRAWN BY  
DI

CHECKED BY  
CRF


REVISION

NORTH

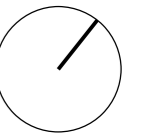

REVISION

DATE AND DESCRIPTION

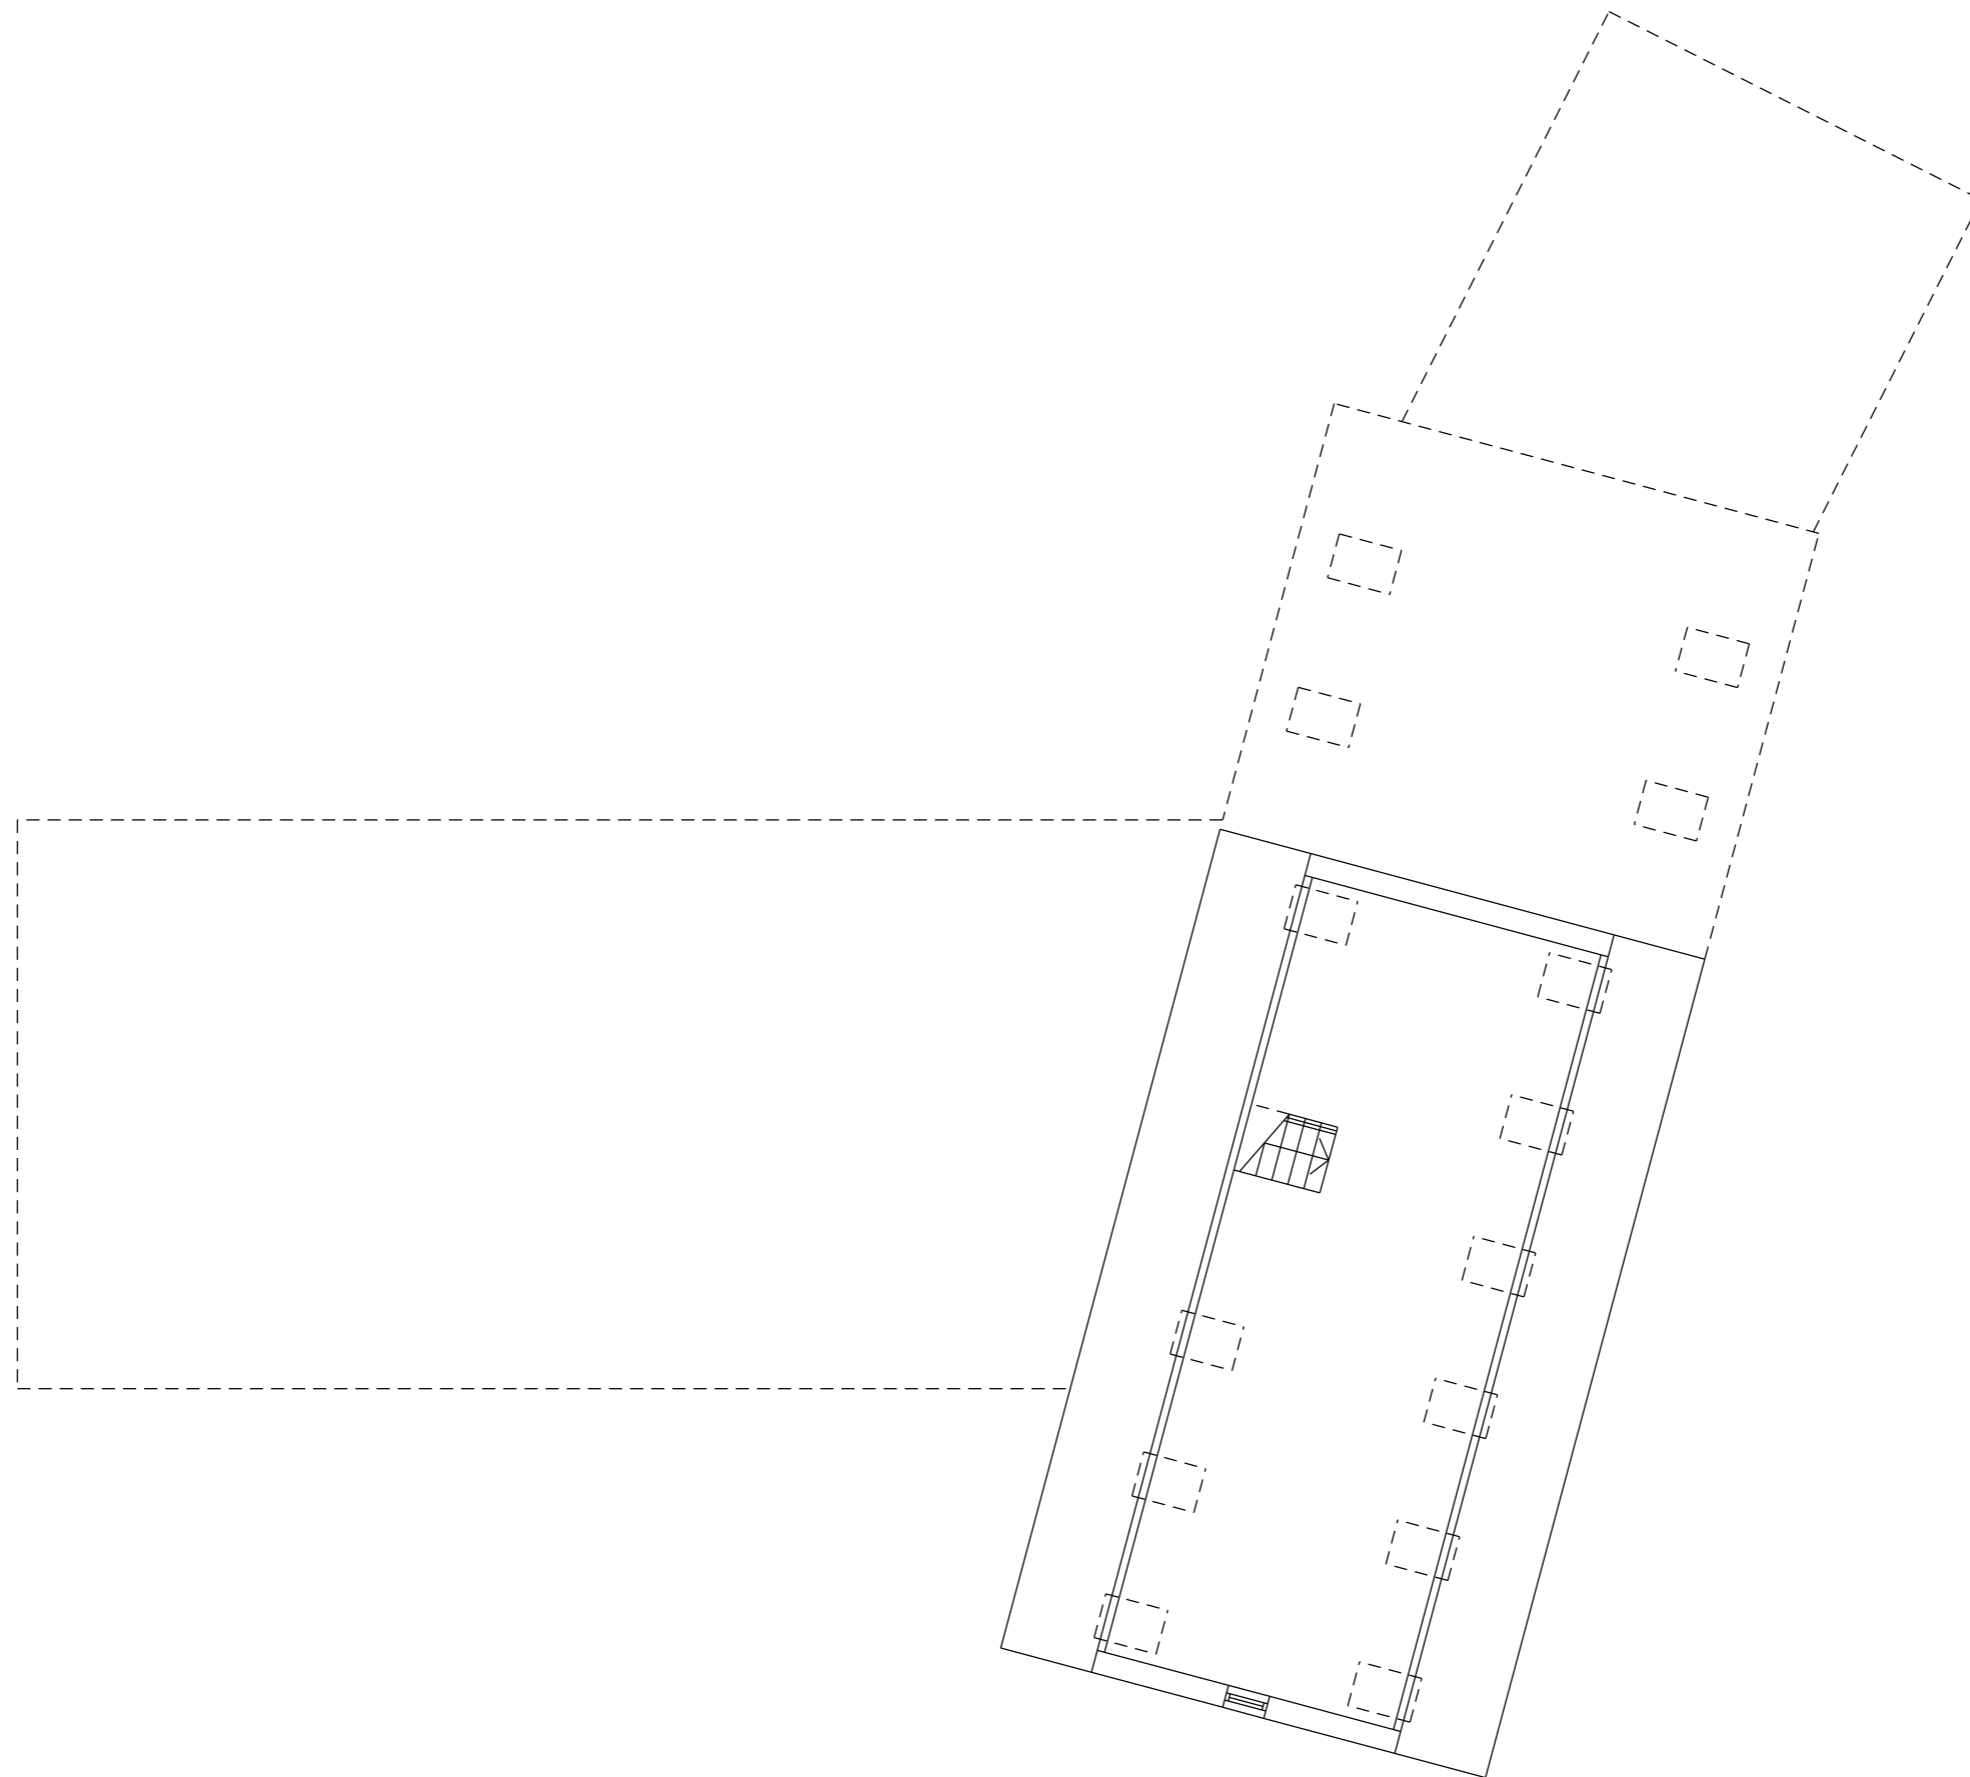

COPYRIGHT OF FITZ ARCHITECTS LIMITED  
NOT TO BE SCALED - ALL DIMENSIONS TO BE CHECKED ON SITE

