




ELEVATION FACING NORTH/WEST

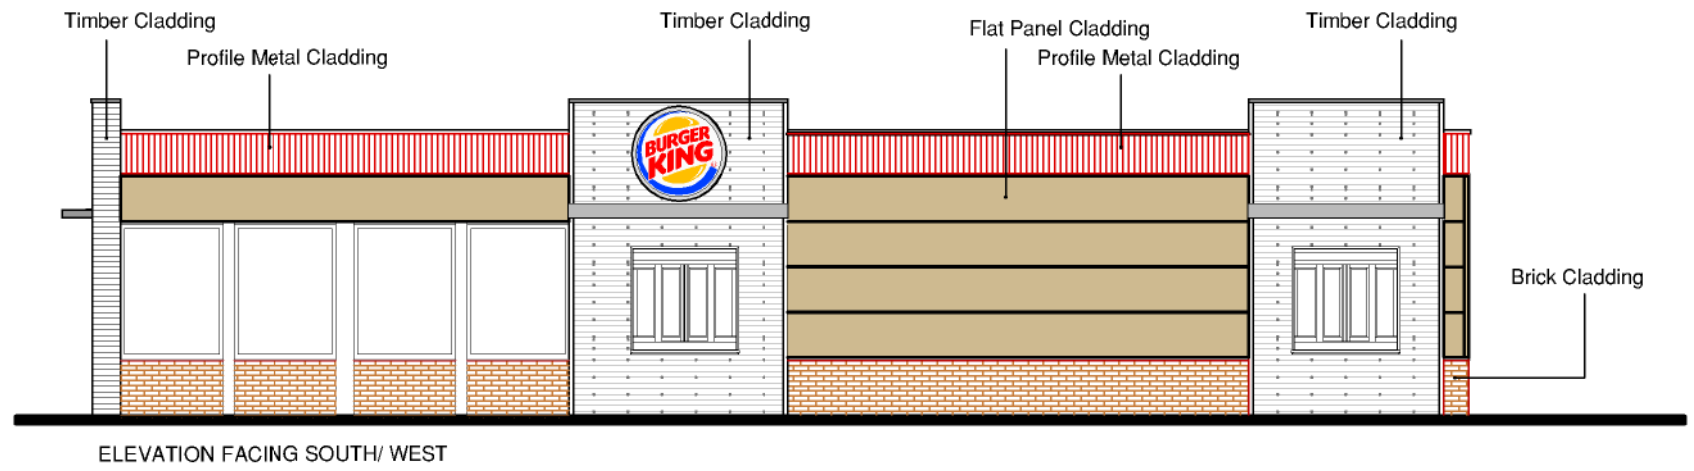

ELEVATION FACING SOUTH/ WEST

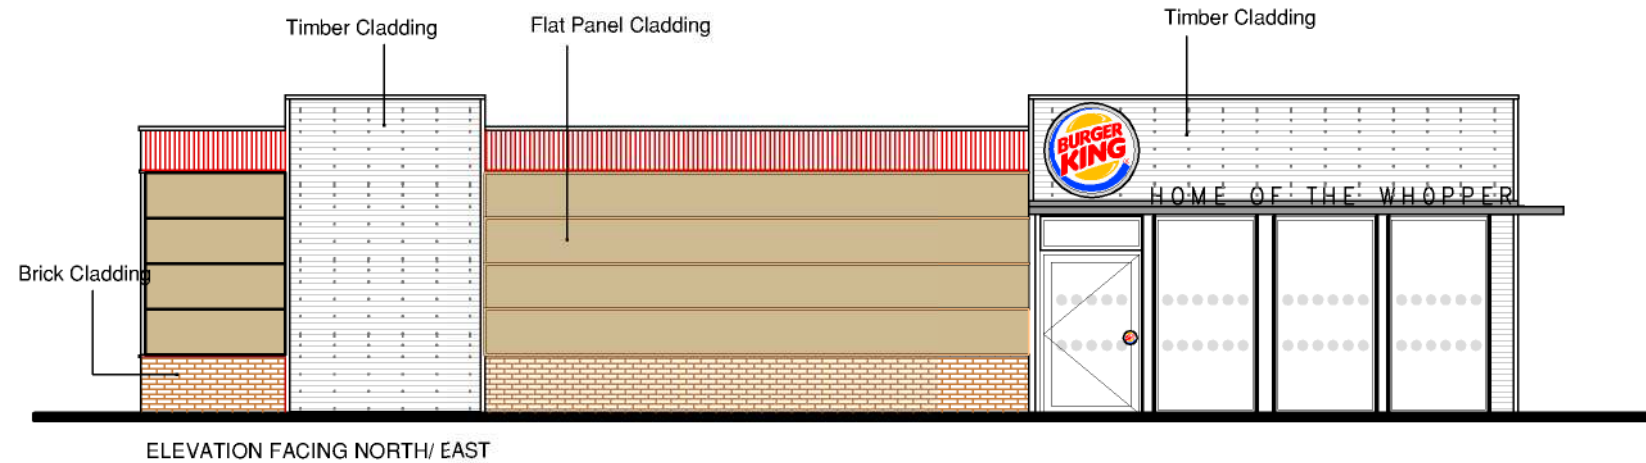


ELEVATION FACING NORTH/ EAST

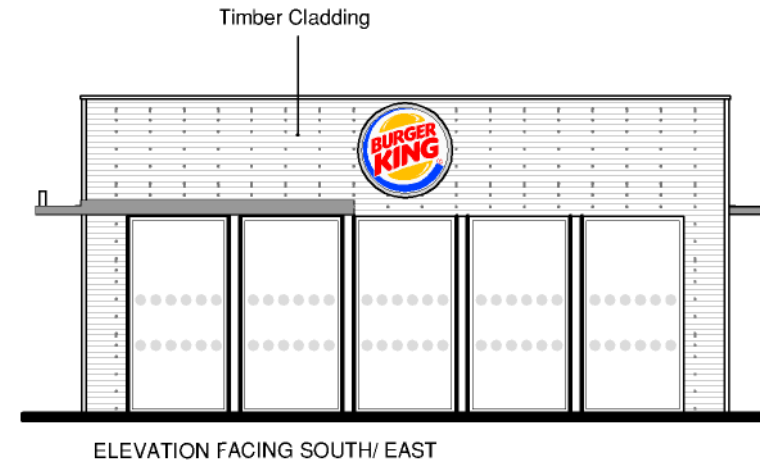

ELEVATION FACING SOUTH/ EAST

PROPOSED ELEVATIONS
SHAFTSBURY AVENUE, NE34 9QD
3266_PL04B 1:100@A3

AUG'15

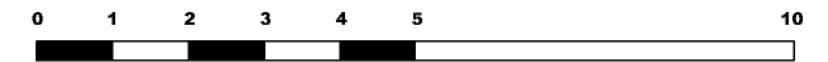

DATE REVISIONS INITIAL

