




PROPOSED REAR ELEVATION (NORTH)

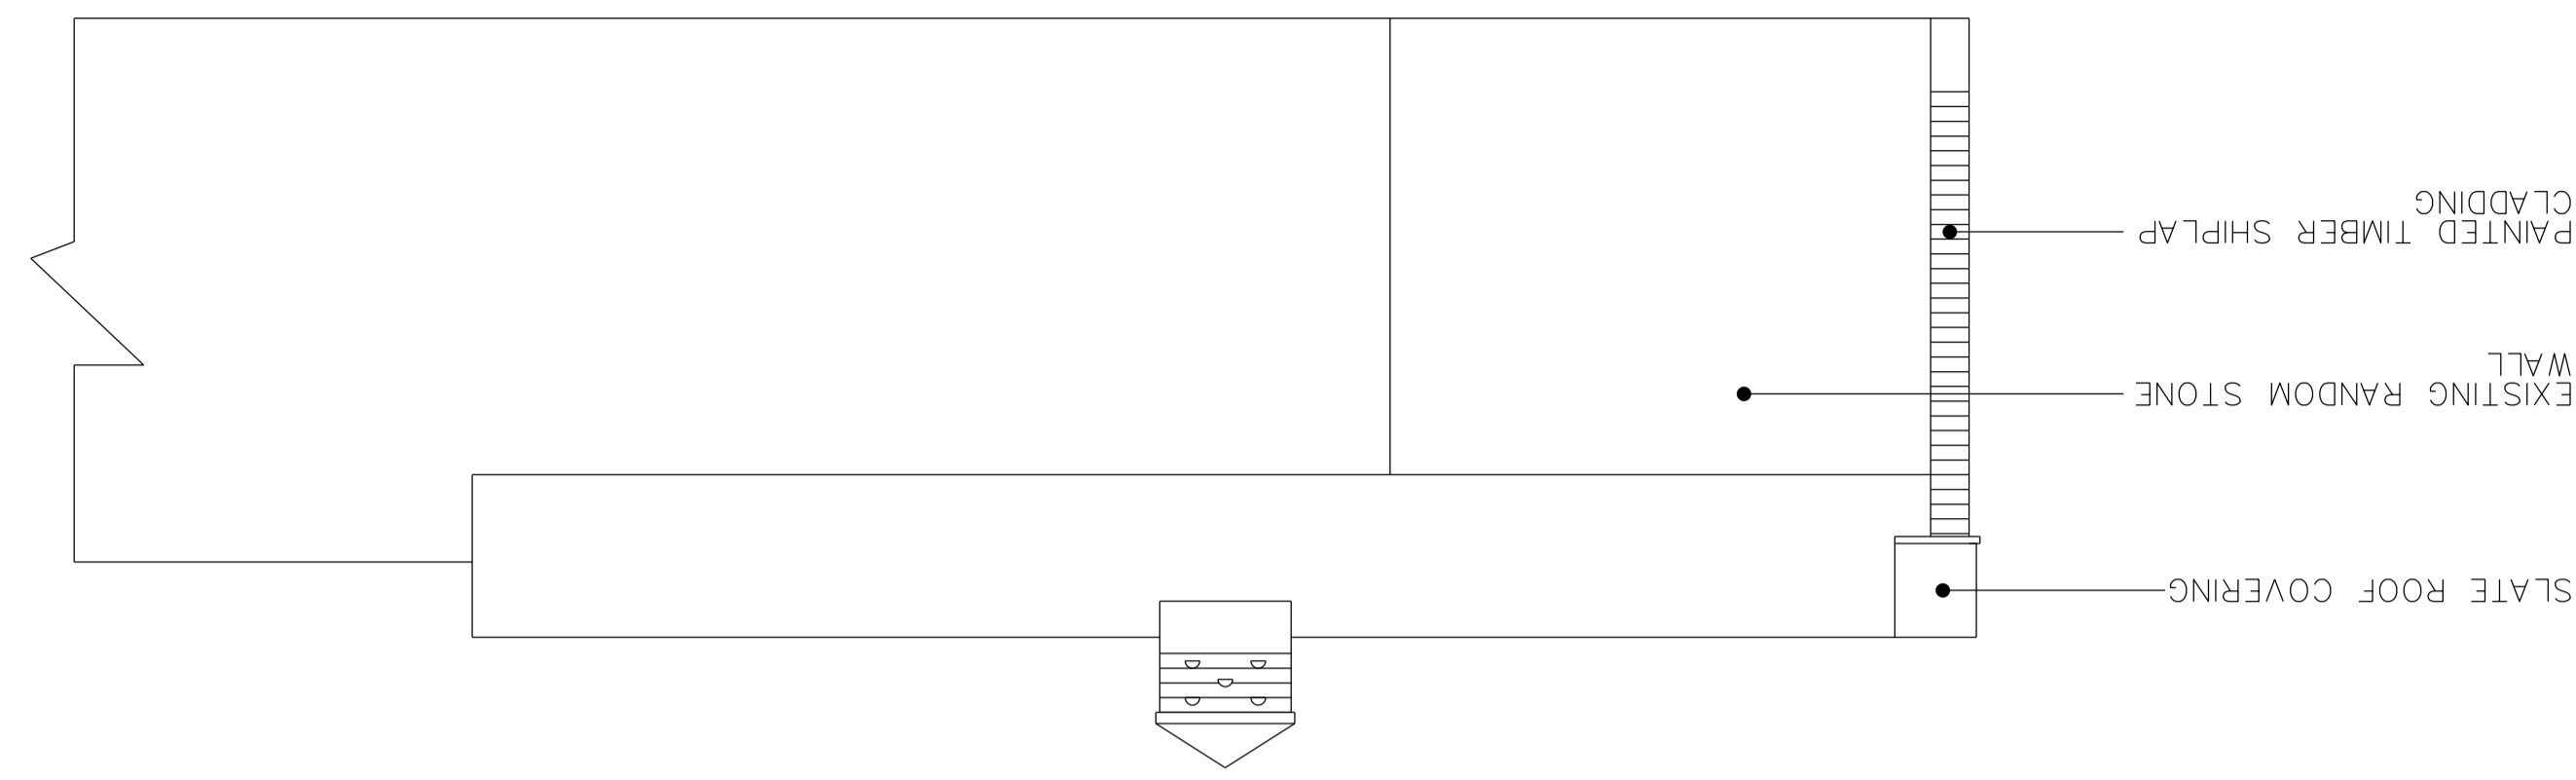


PROPOSED SIDE ELEVATION (WEST)

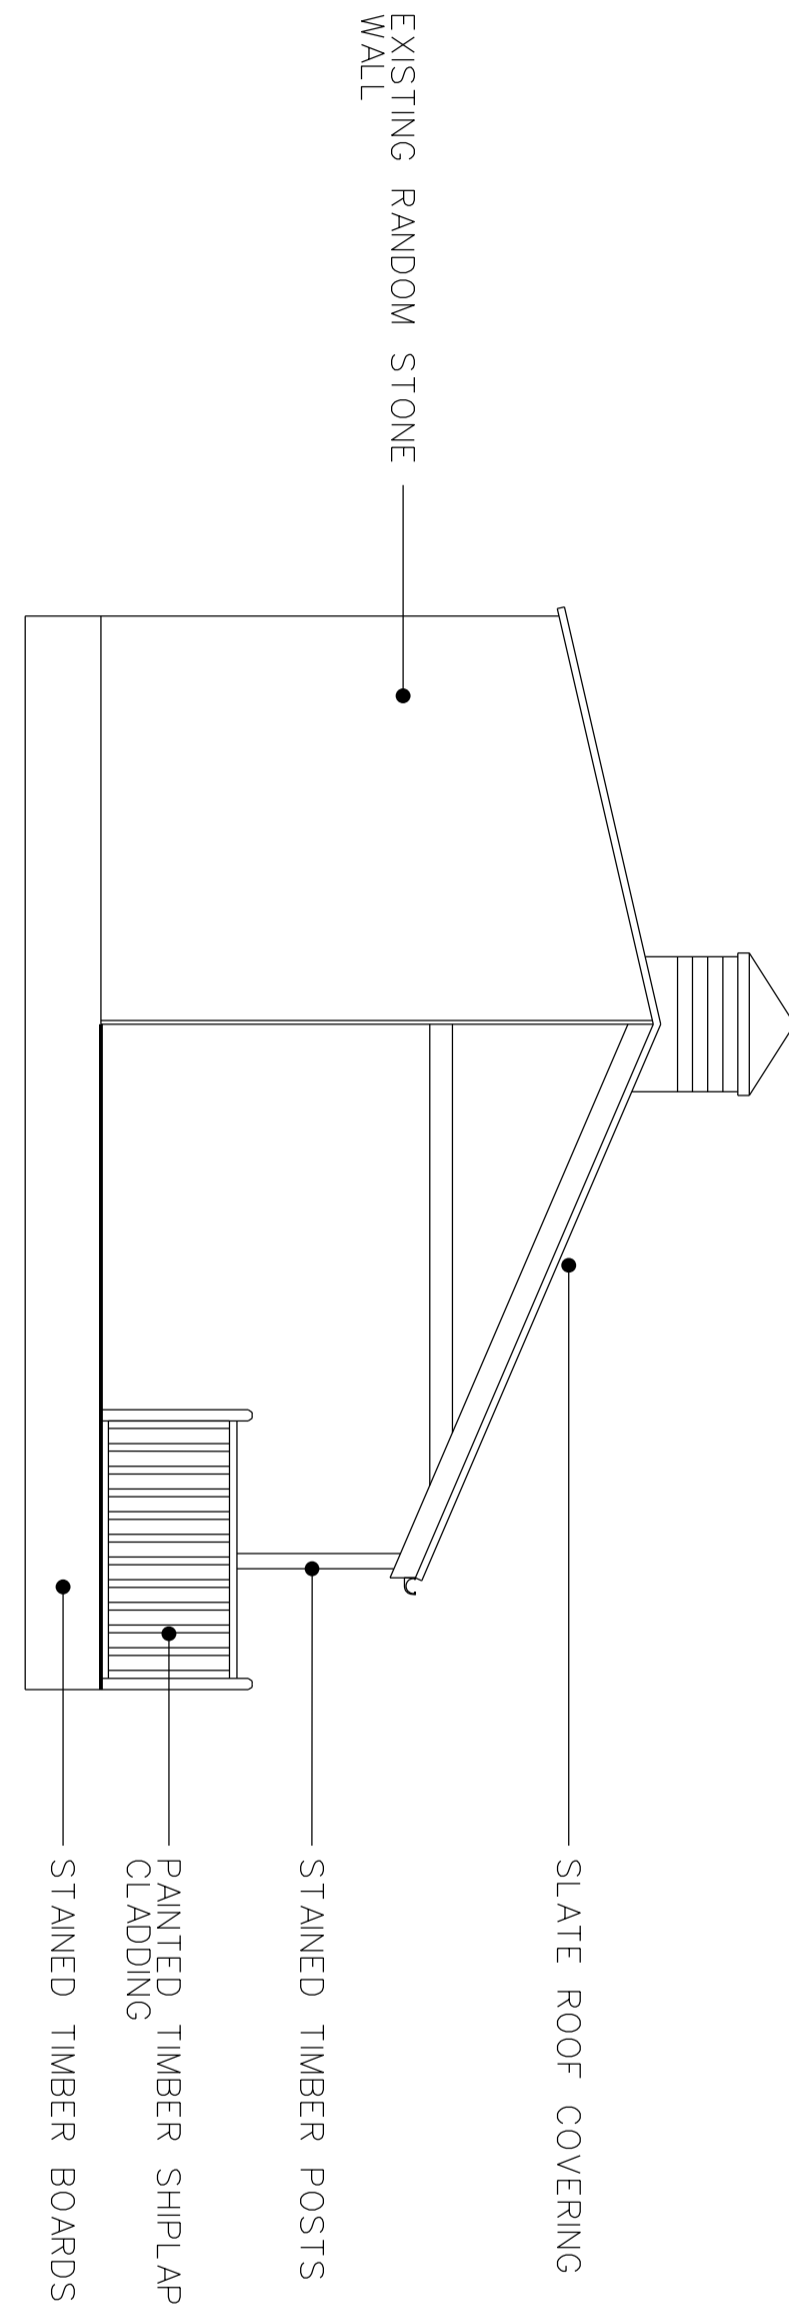

PROPOSED PLAN

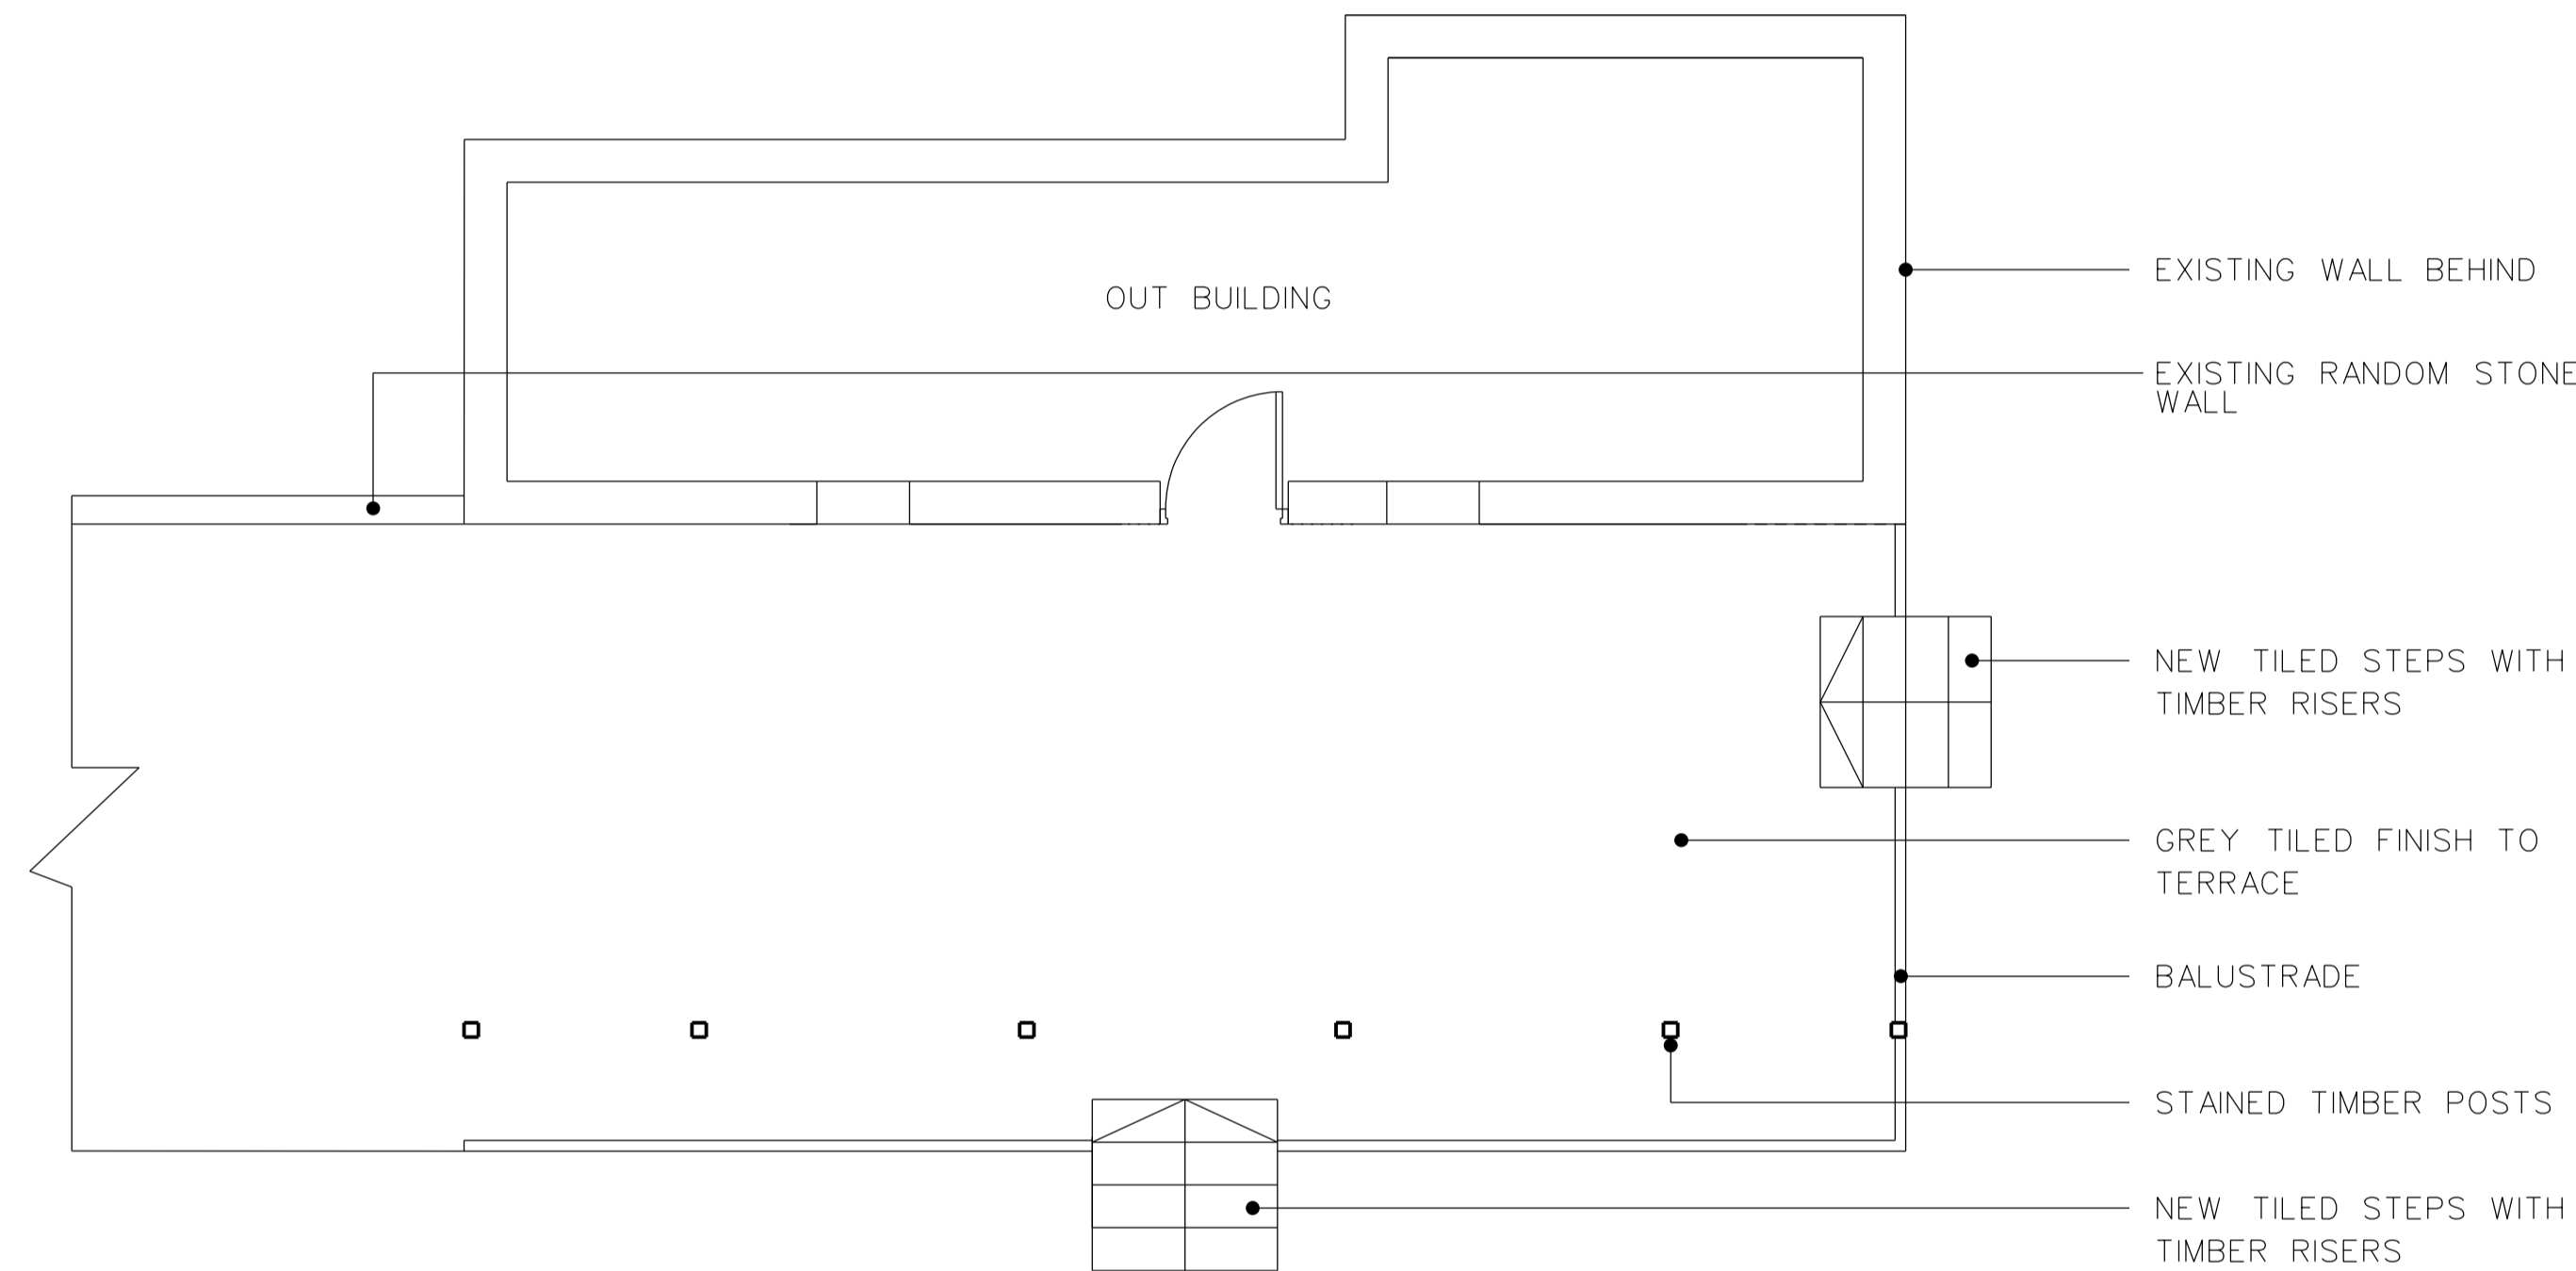

PROPOSED FRONT ELEVATION (SOUTH)

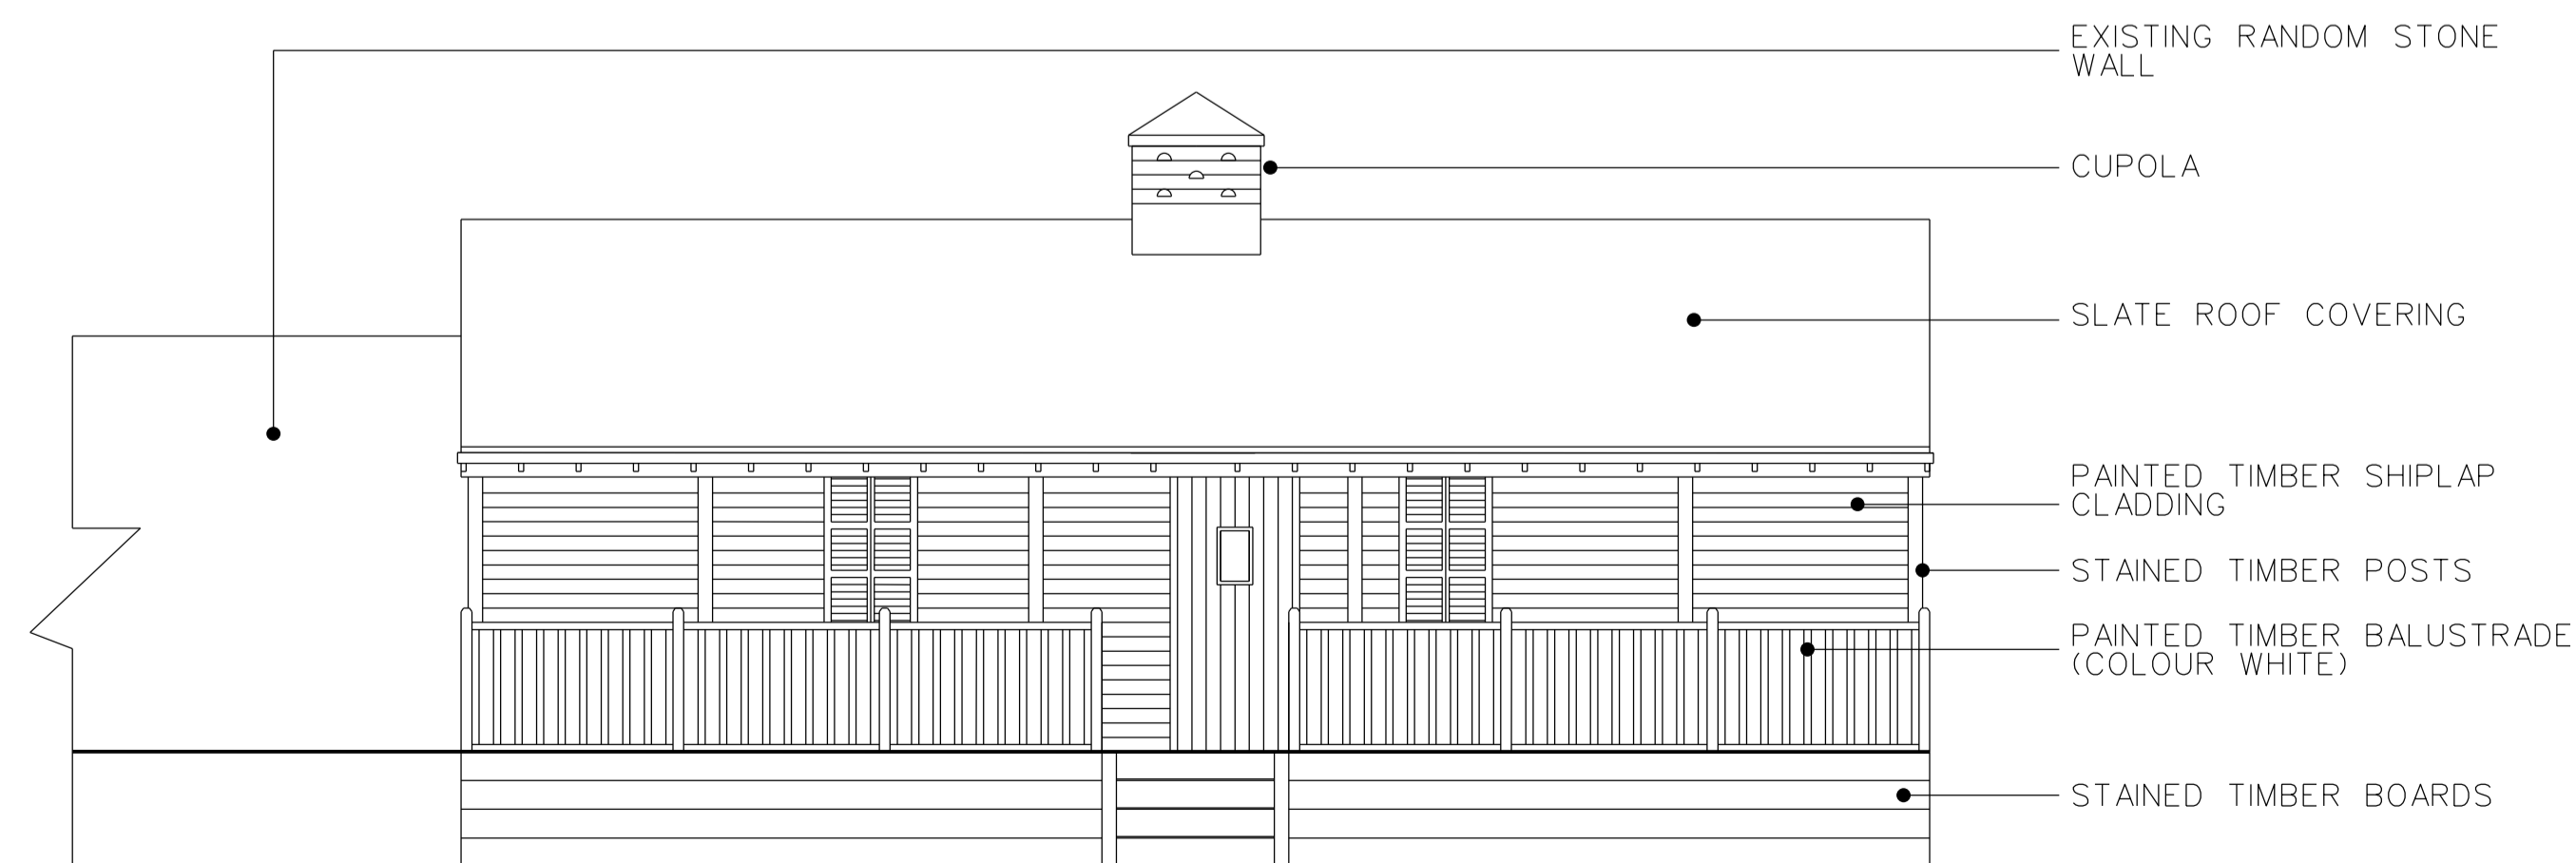

PROPOSED SIDE ELEVATION (EAST)

