

PROPOSED FRONTAGE 1:100

PROPOSED REAR 1:100 PROPOSED INNER SIDE




PROPOSED SIDE 1:100

PLAIN TILING TO MATCH EXISTING


**PROPOSED ALTERATIONS TO 49 READHEAD ROAD, S. SHIELDS
FOR MR. & MRS. MURTAH
DRG NO 0774/6383/932**

REN. A. 7/8/15 - RAILINGS

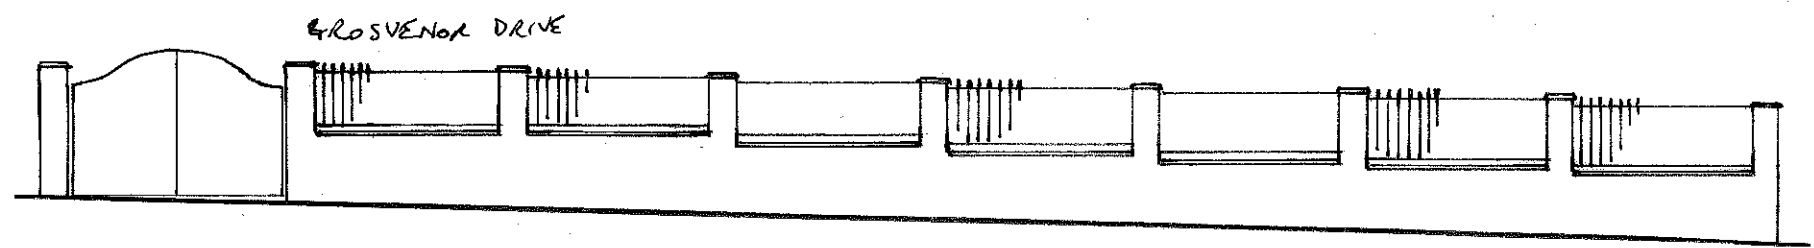

GROSVENOR DRIVE

PROPOSED BOUNDARY WALL ELEVATIONS 1:100

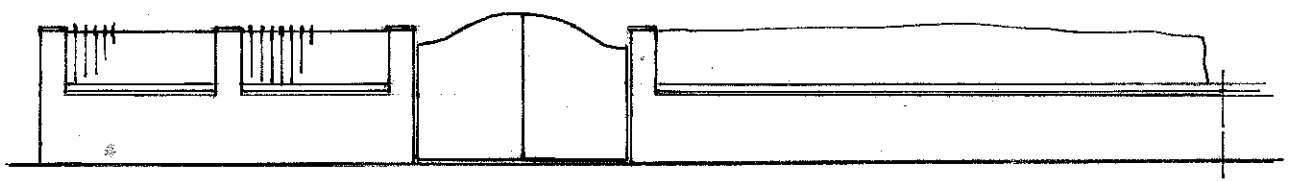

READHEAD ROAD

EXISTING WALL RETAINED WITH NEW 325mm. SQUARE PIERS AND
BLACK GLOSS FINISH TO GALVANISED OR SIMILAR METAL RAILINGS
TO A HEIGHT OF 1.8m. WROUGHT IRON GATES TO MATCH EXISTING.
ARTSTONE PIER CAPS.