



**B**

REVISION	DATE AND DESCRIPTION
----------	----------------------

A	24.01.16 WIDTH AND PITCH REDUCTIONS AS PLANNERS COMMENTS
B	04.03.16 OPAQUE WINDOW NOTE ON SOUTH EAST ELEVATION BUFF FACING BRICKWORK REVISED TO RED FACING BRICKWORK

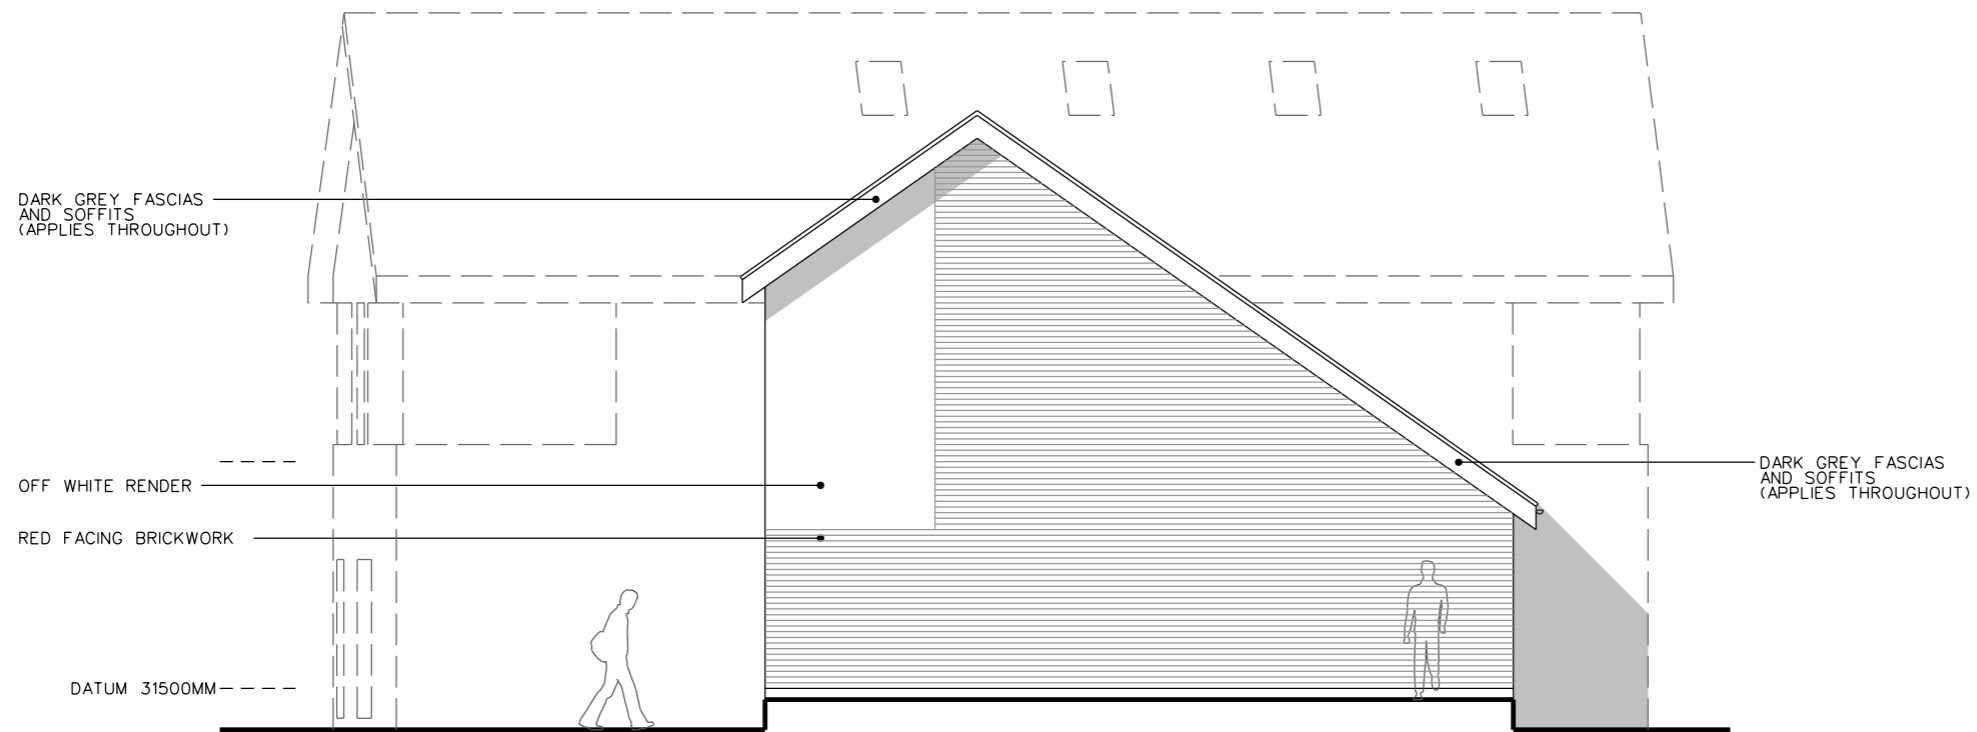

**PROPOSED SIDE ELEVATION  
 NORTH WEST**

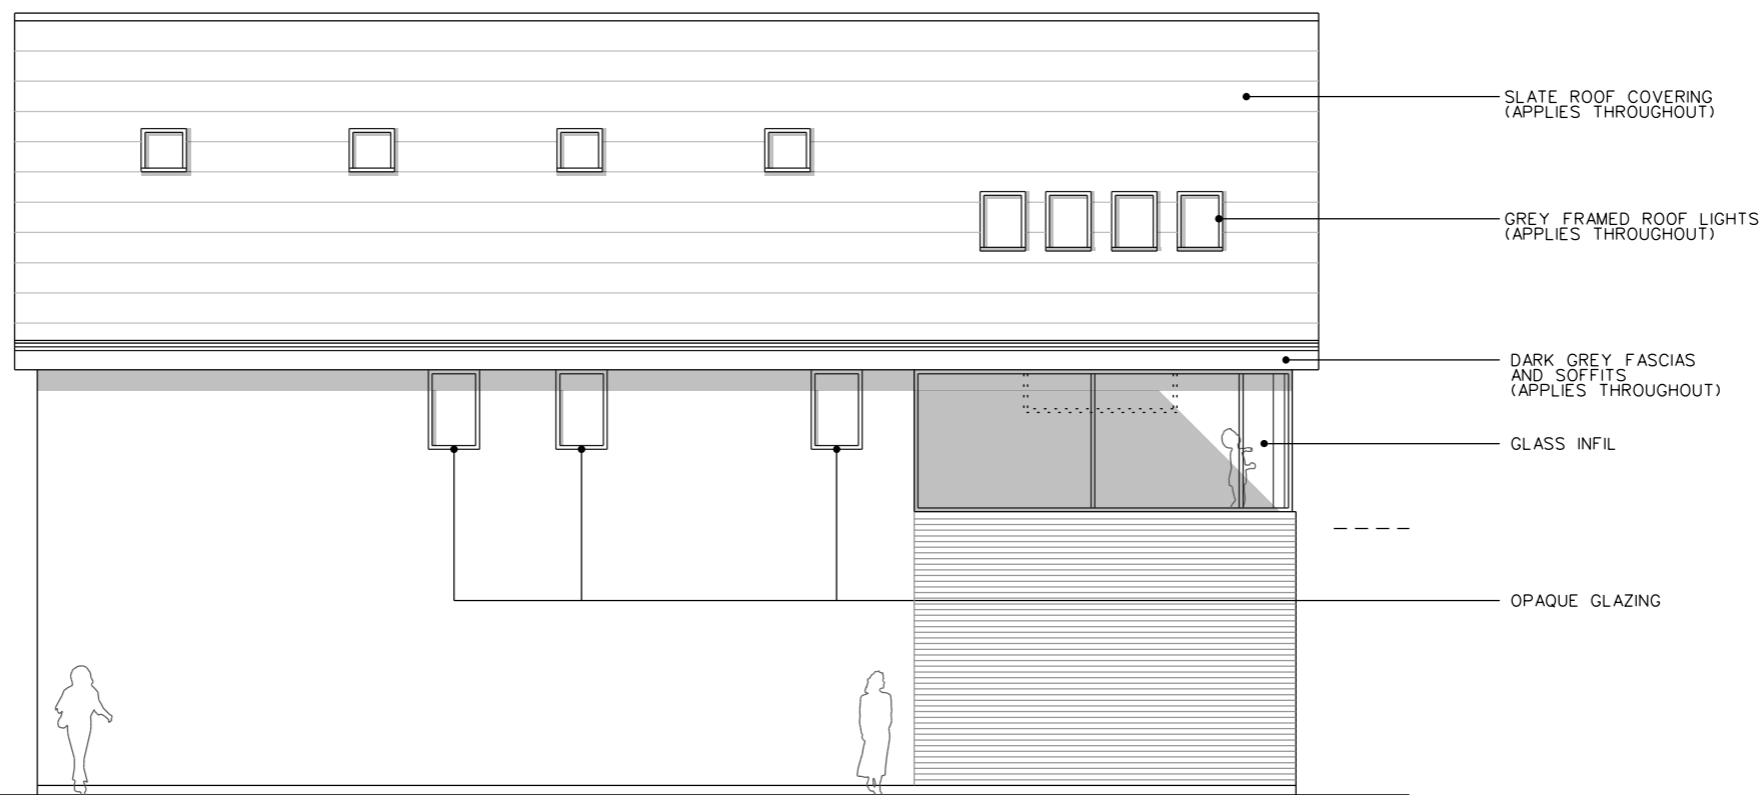

**PROPOSED SIDE ELEVATION  
 SOUTH EAST**