


**PROPOSED REAR ELEVATION  
 NORTH EAST**

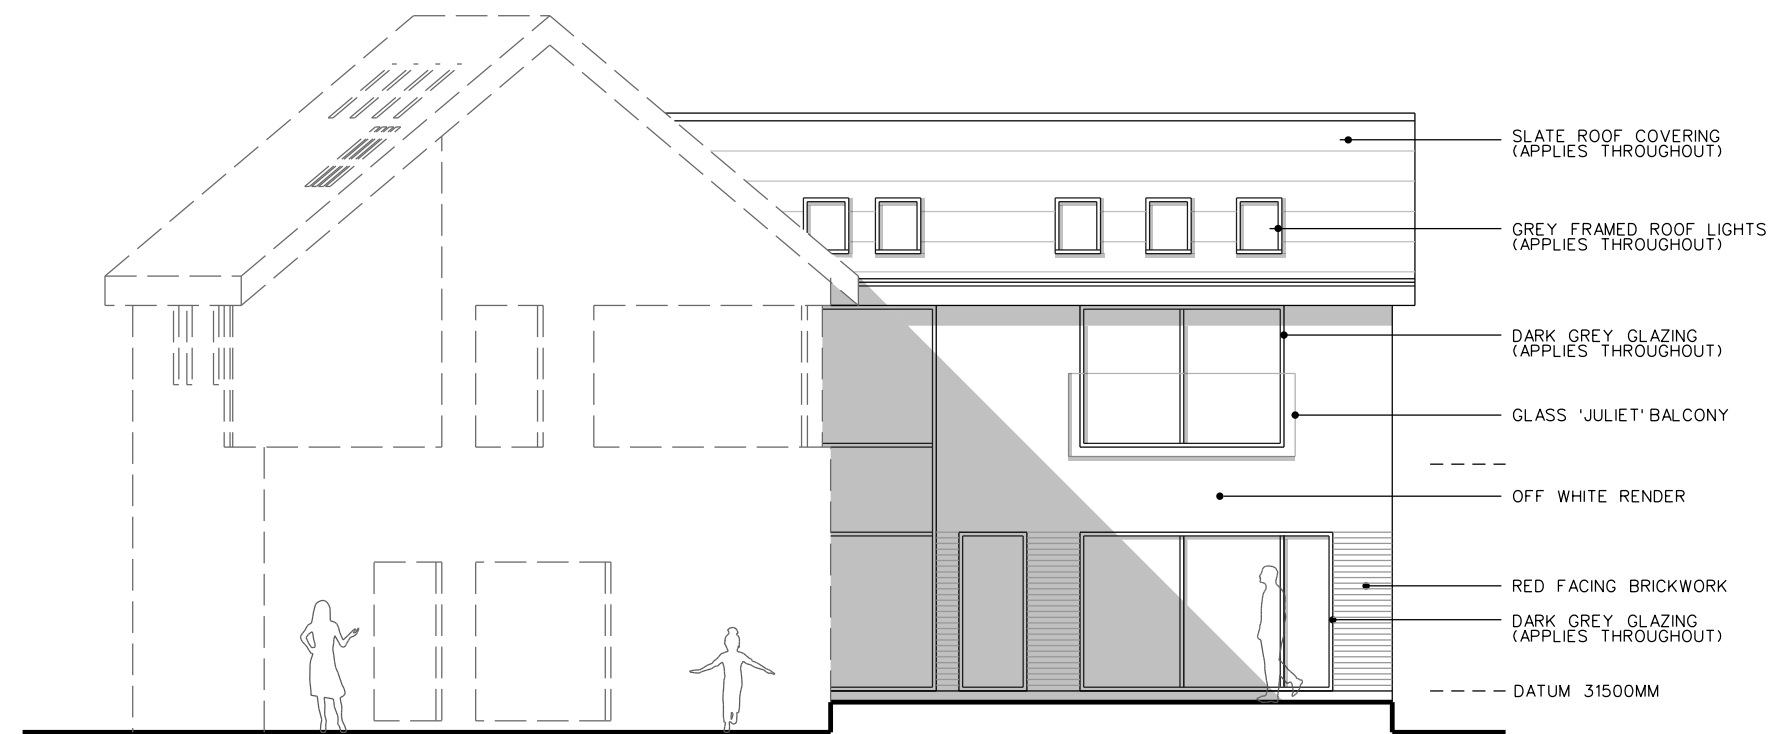

**PROPOSED REAR ELEVATION  
 NORTH EAST**