

6 PIER POINT - MARINE WALK
 SUNDERLAND - SR6 0PP
 T +44 (0)191 563 7025 F +44 (0)191 510 1746
 WWW.FITZARCHITECTS.CO.UK
 OFFICE@FITZARCHITECTS.CO.UK

CLIENT
 MR AND MRS SLY

PROJECT
 21 SUNDERLAND ROAD, CLEADON

STAGE
 PLANNING

DRAWING
 PROPOSED ELEVATIONS

PROJECT NUMBER
 1323

SCALES
 1:100 @ A3

DRAWING NUMBER
 AL (0) 0013

DATE
 JUL 15

DRAWN BY
 DI


CHECKED BY
 CRF

REVISION
B

NORTH

REVISION	DATE AND DESCRIPTION
----------	----------------------

A	24.01.16 WIDTH AND PITCH REDUCTIONS AS PLANNERS COMMENTS
B	03.04.16 BUFF FACING BRICKWORK REVISED TO RED FACING BRICKWORK

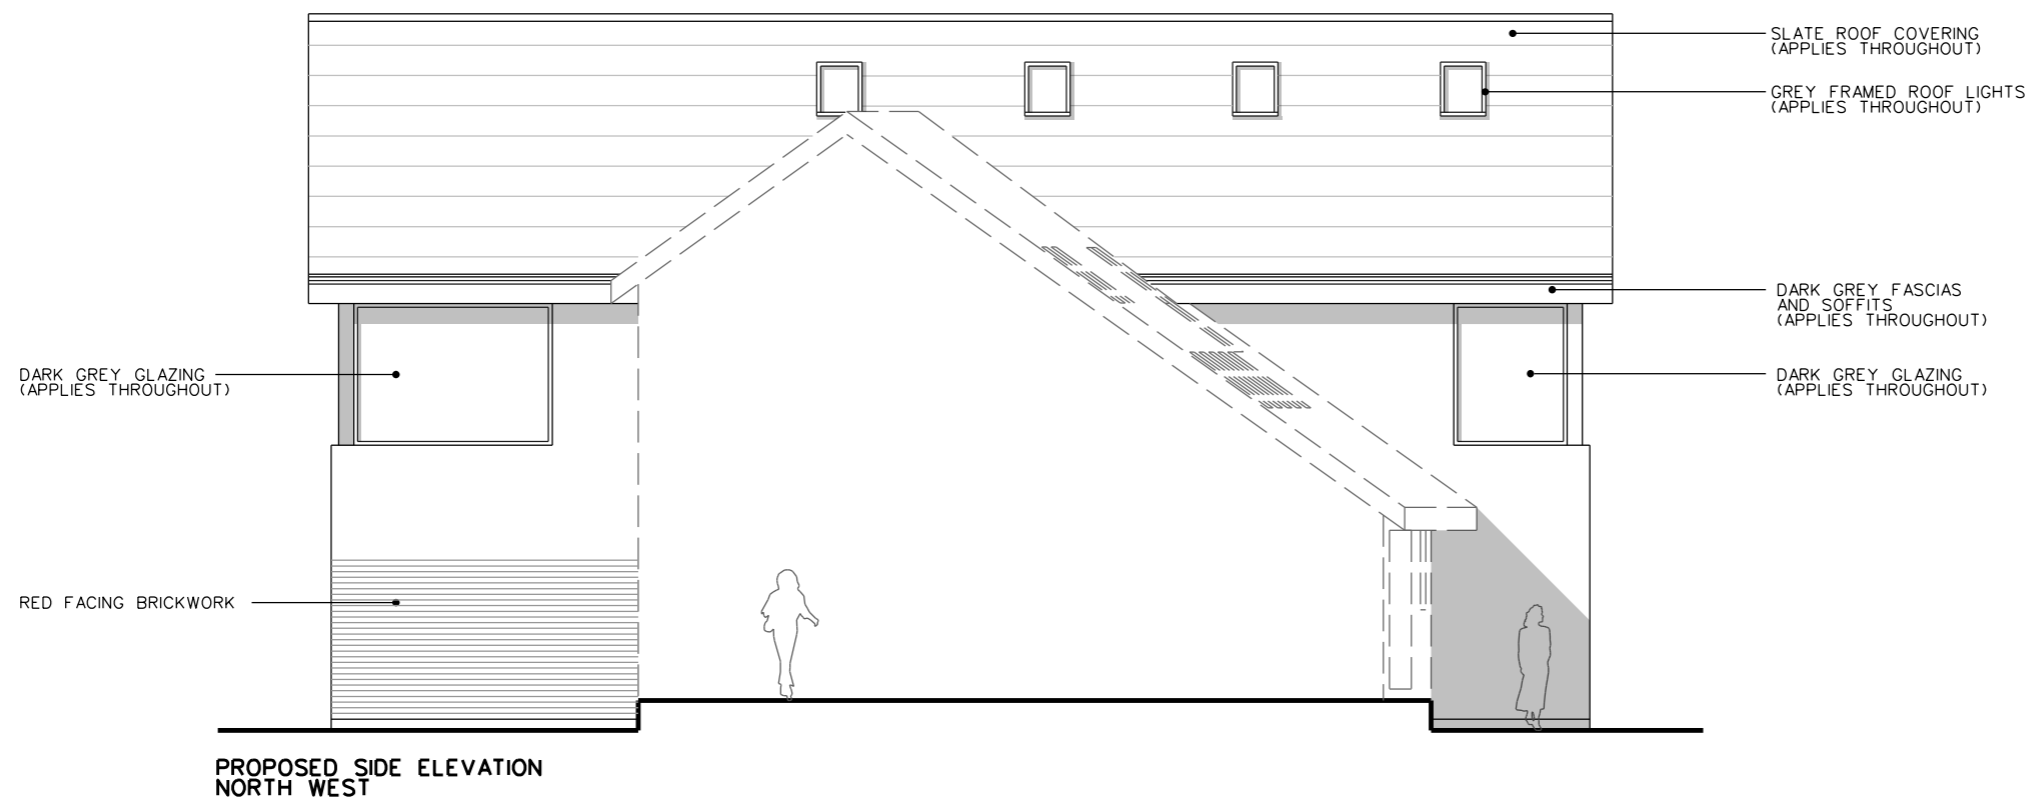

COPYRIGHT OF FITZ ARCHITECTS LIMITED
 NOT TO BE SCALED - ALL DIMENSIONS TO BE CHECKED ON SITE

50MM