

FITZARCHITECTS

6 PIER POINT - MARINE WALK
 SUNDERLAND - SR6 0PP
 T +44 (0)191 563 7025 F +44 (0)191 510 1746
 WWW.FITZARCHITECTS.CO.UK
 OFFICE@FITZARCHITECTS.CO.UK

CLIENT
 MR AND MRS SLY

PROJECT
 21 SUNDERLAND ROAD, CLEADON

STAGE
 PLANNING

DRAWING
 PROPOSED PLAN LEVEL 00

PROJECT NUMBER
 1323

SCALES
 1:100 @ A3

DRAWING NUMBER
 AL (0) 0100

DATE
 JUL 15


DRAWN BY
 DI

CHECKED BY
 CRF

REVISION
A

NORTH

REVISION	DATE AND DESCRIPTION
A	24.01.16 WIDTH AND PITCH REDUCTIONS AS PLANNERS COMMENTS

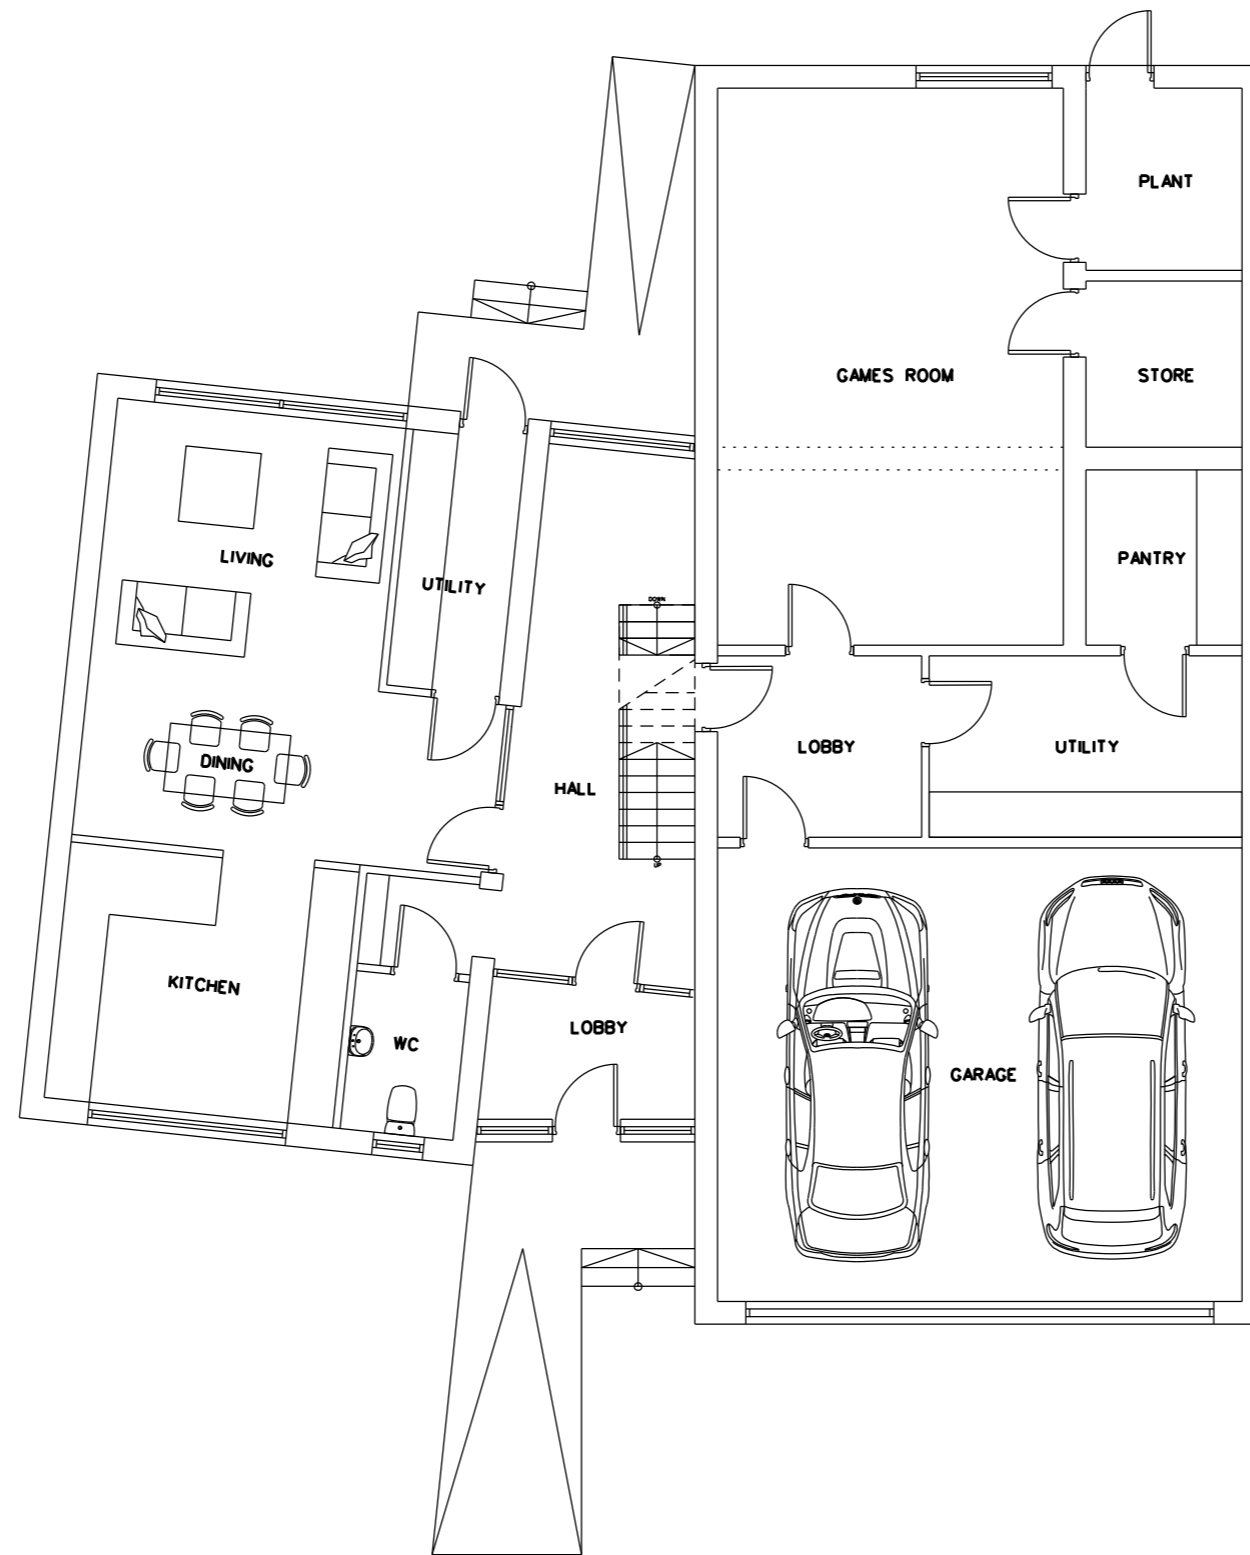

COPYRIGHT OF FITZ ARCHITECTS LIMITED
 NOT TO BE SCALED - ALL DIMENSIONS TO BE CHECKED ON SITE

