

EXISTING BUILDING UNSAFE FOR SURVEY -
ELEVATIONS INDICATIVE ONLY

FITZARCHITECTS

6 PIER POINT - MARINE WALK
SUNDERLAND - SR6 0PP
T +44 (0)191 563 7025 F +44 (0)191 510 1746
WWW.FITZARCHITECTS.CO.UK
OFFICE@FITZARCHITECTS.CO.UK

CLIENT
MR AND MRS SLY

PROJECT
21 SUNDERLAND ROAD, CLEADON

STAGE
PLANNING

DRAWING
EXISTING ELEVATIONS

PROJECT NUMBER
1323

SCALES
1:100 @ A3

DRAWING NUMBER
AL (0) 0006



DATE
AUG 15

DRAWN BY
DI

CHECKED BY
CRF

REVISION
NORTH

REVISION	DATE AND DESCRIPTION

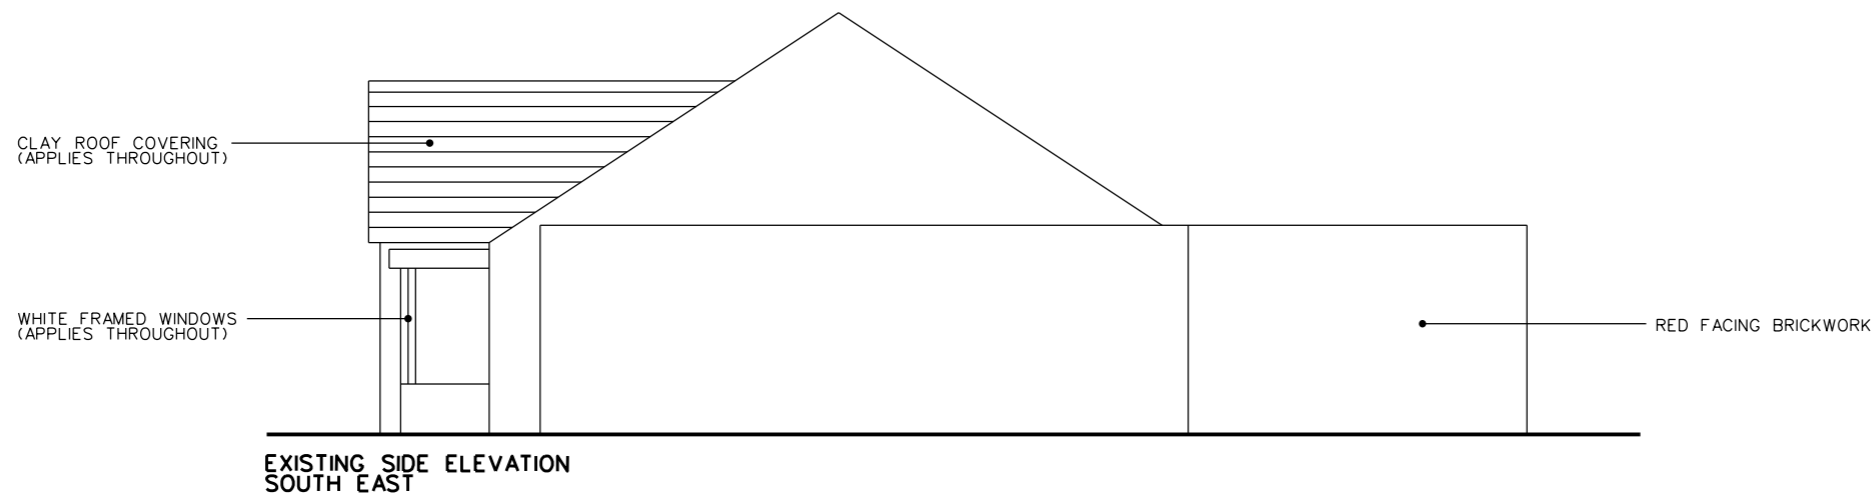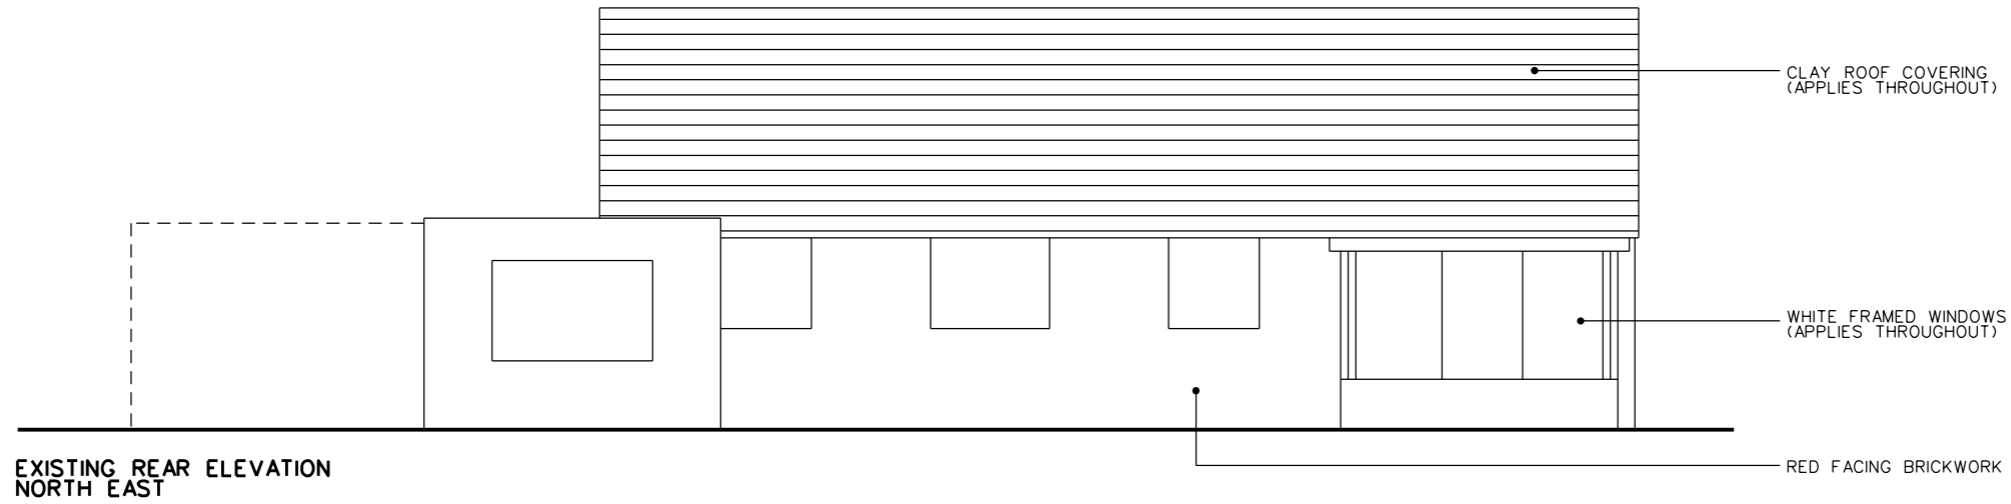

COPYRIGHT OF FITZ ARCHITECTS LIMITED
NOT TO BE SCALED - ALL DIMENSIONS TO BE CHECKED ON SITE

50MM