




# South Tyneside Council

## Chief Executive's Office

David Cramond - Corporate Director  
 Town Hall & Civic Offices, Westoe Road, South Shields, NE33 2RL  
 Telephone: (0191) 427 1717

Project 13-15 Flagg Court, South Shields, Tyne and Wear		Drawing Title Location of retail unit	
Project Code man1/SM/FC/13-15	Dwg.No. 001	Drawn By CW	Date 02.09.15
		Checked By	Date
		Scale 1: 1250	Size A4
Rev	Date	OS Ref	Chkd

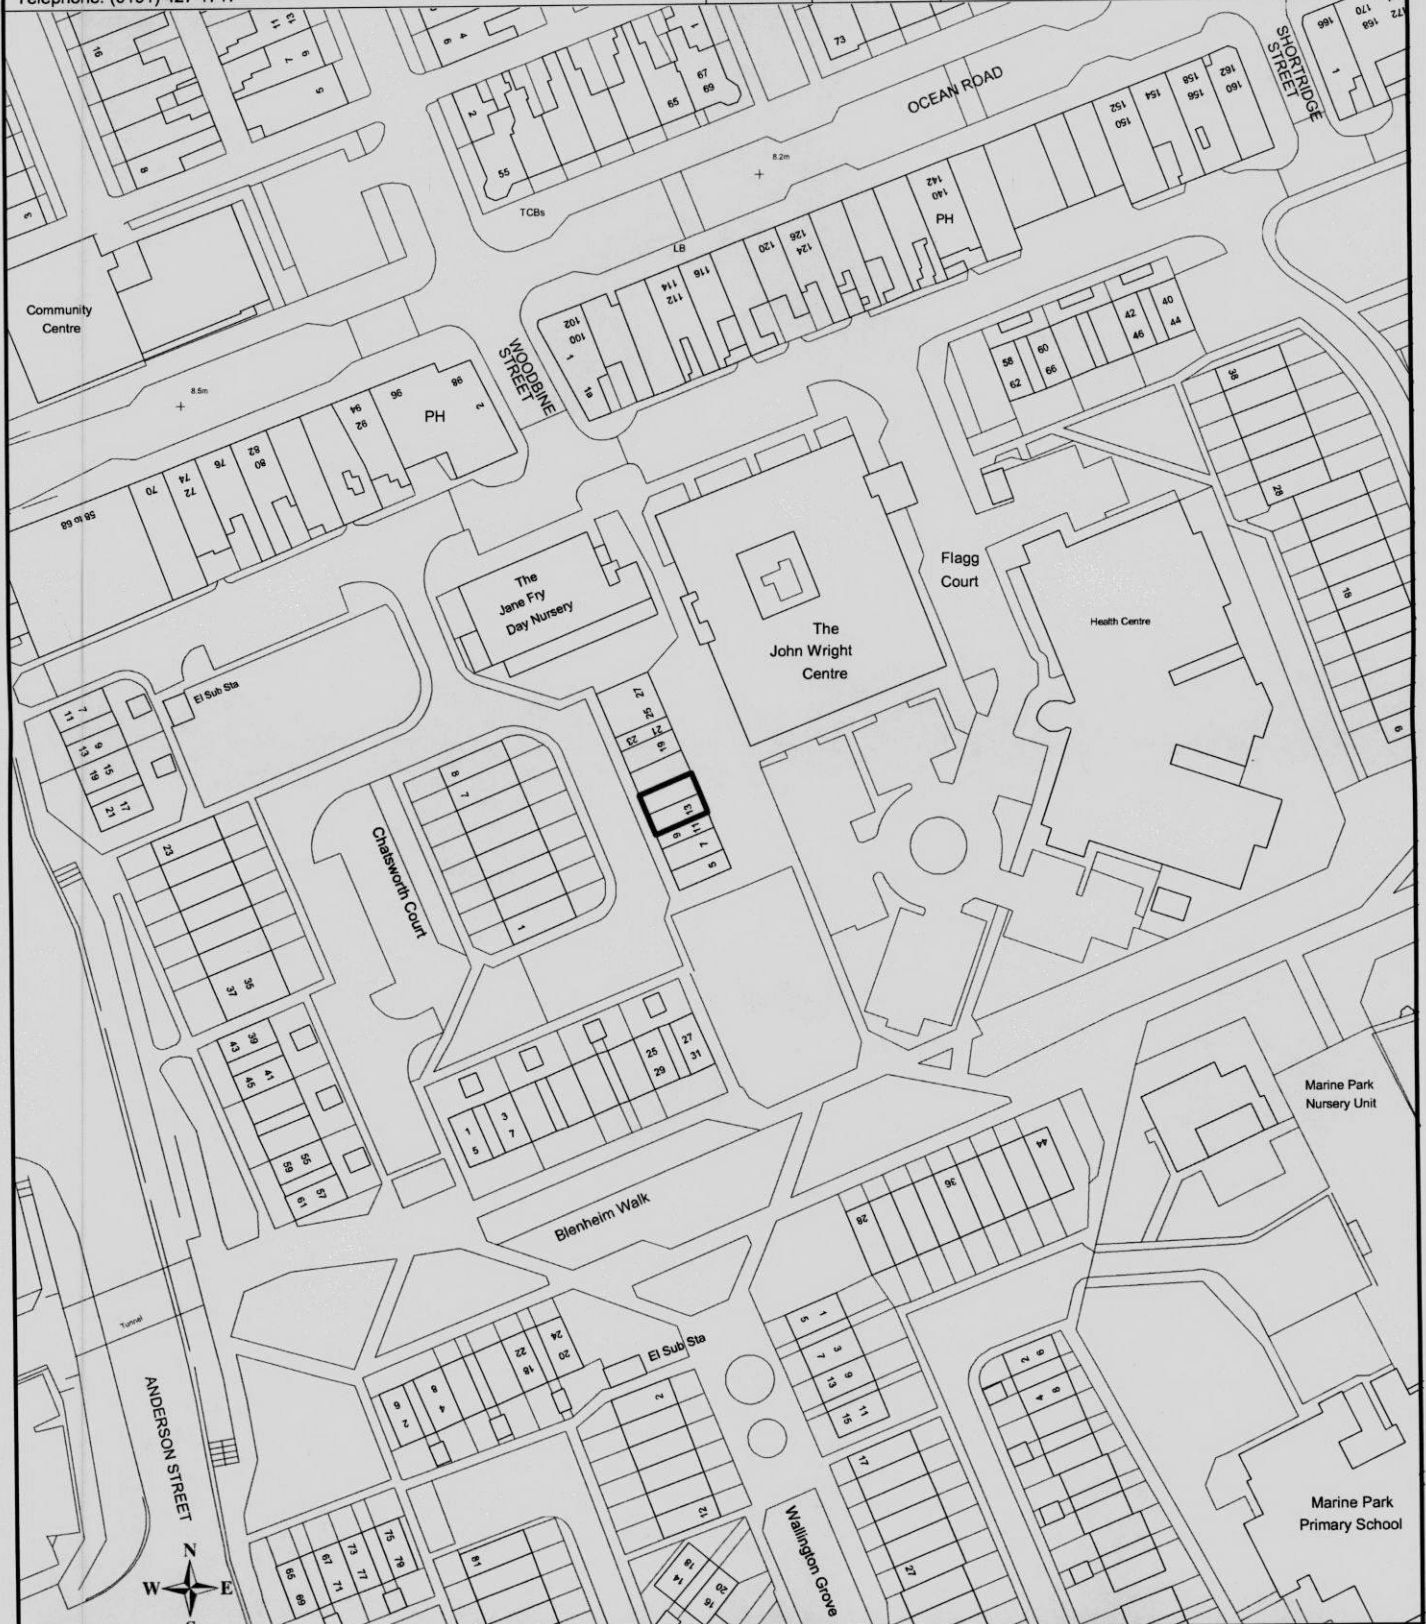

Ordnance Survey data has been reproduced from 1/1250 Ordnance Survey Maps with the permission of the Controller of H.M. Stationary Office. Crown Copyright reserved. Licence No. 100019570