




Location Plan - 1/1250

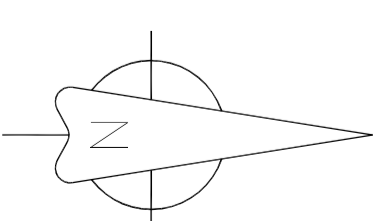

REVISION	NOTES	DATE	BY

Previous Layout - 1/250

Updated Layout - 1/250

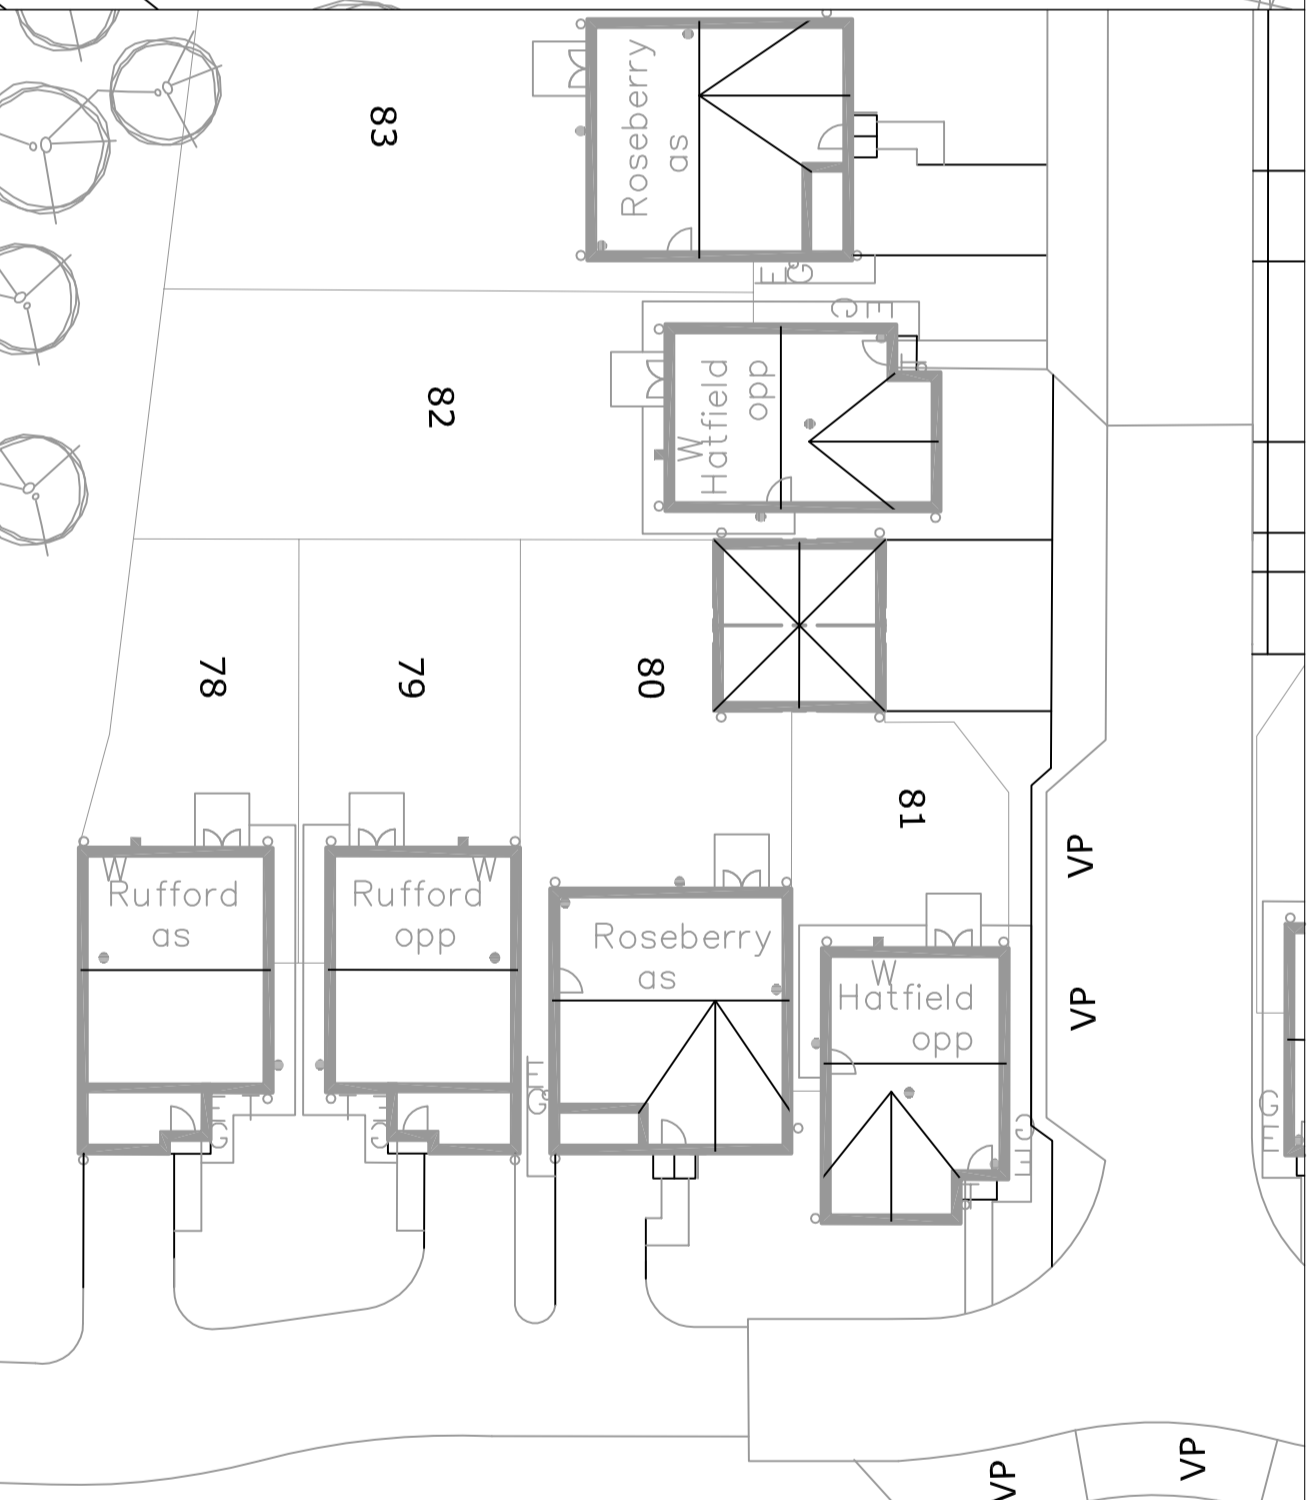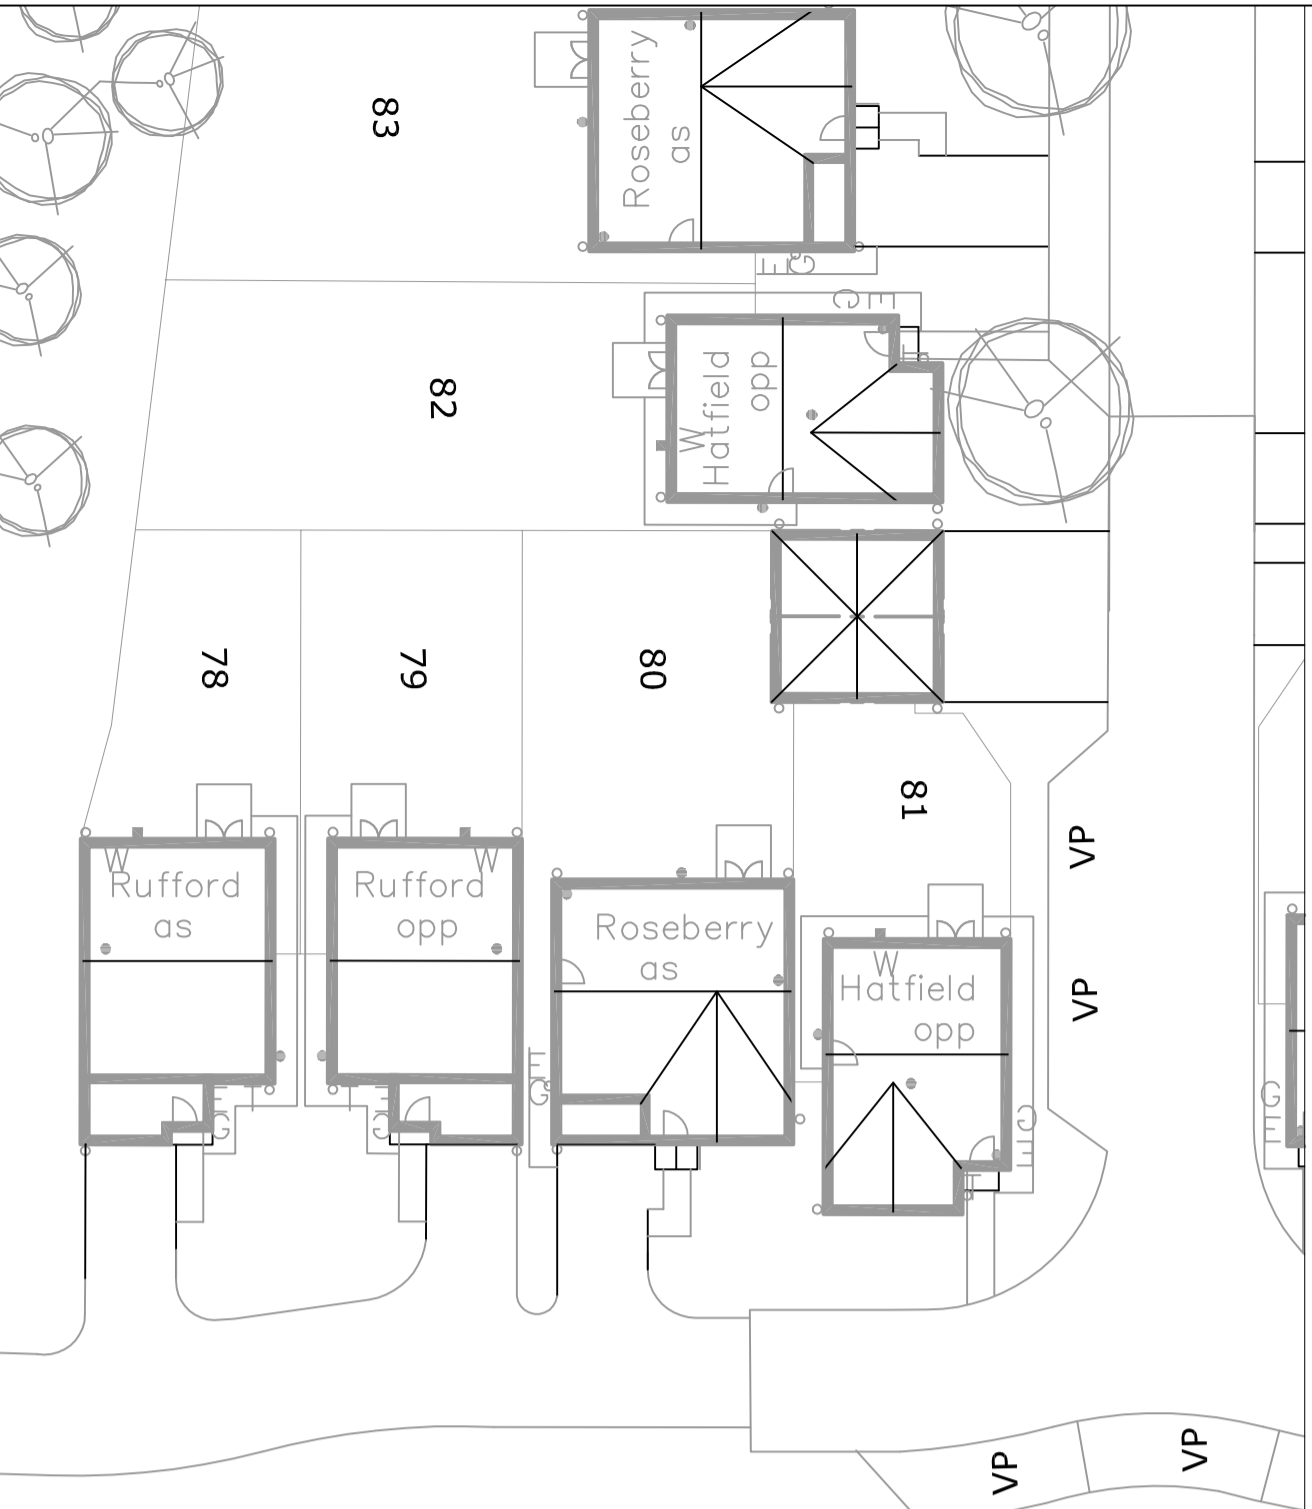

DRAWN	CHECKED	DATE
JDH		07/09/15

PROJ. NO.	SCALE	AS SHOWN	ORIGINAL DRAWING SHEET SIZE	A2
266/ENG/LCP/001				

South Shields, Biddick Hall
Plots 80-82
 Layout Comparison Plan



2 ESH PLAZA
 SIR BOBBY ROBSON WAY
 GREAT NORTH PARK
 GOSFORTH
 NEWCASTLE-UPON-TYNE
 NE13 9BA
 TEL: 0191 2389950 FAX: 0191 2389993

ALL DIMENSIONS TO BE CHECKED ON SITE
 AND ANY DISCREPANCIES REPORTED
 IMMEDIATELY. WRITTEN DIMENSIONS TO BE
 TAKEN IN PREFERENCE TO SCALE.