



You can use the [Planning Portal](http://www.planningportal.gov.uk/localauthoritysearch) to find the correct email address for your local planning authority.

www.planningportal.gov.uk/localauthoritysearch

Notification for Prior Approval for a Proposed Larger Home Extension Town and Country Planning (General Permitted Development) Order 2015 Schedule 2, Part 1, Class A

This notification can be used by a household to notify a local planning authority of the intention to use the [permitted development rights](#) to build a single-storey rear extension of greater than four metres up to eight metres for a detached house and greater than three metres up to six metres for any other type of house outside Article 2(3) land* and sites of special scientific interest.

* Land within a National Park, the Broads, an area of outstanding natural beauty, an area designated as a conservation area and land within World Heritage Sites.

Publication of notifications on planning authority websites

Please note that the information provided on this notification and in supporting documents may be published on the Authority's website. If you require any further clarification, please contact the Authority's planning department.

Please note: you need to download the form to complete it electronically. Please complete using block capitals and black ink if sending by post. It is important that you read the accompanying guidance notes as incorrect completion will delay the consideration of your notification.

1. Householder Name and Address

Title:	MRS	First name:	KATE
Last name:	HARTLEY		
Company (optional):			
Unit:		House number:	31
		House suffix:	
House name:			
Address 1:	EMBLETON AVENUE		
Address 2:			
Address 3:			
Town:	SOUTH SHIELDS		
County:	TYNE & WEAR		
Country:	UK		
Postcode:	NE34 7TR		

2. Agent Name and Address

Title:	MR	First name:	PETER
Last name:	LEA		
Company (optional):			
Unit:		House number:	12
		House suffix:	
House name:			
Address 1:	CHURCHILL ROAD		
Address 2:			
Address 3:			
Town:	GATESHEAD		
County:	TYNE & WEAR		
Country:	UK		
Postcode:	NE 8 3FL		

3. Site Address Details

Please provide the full postal address of the application site.

House number:	31	House suffix:	
House name:			
Address 1:	EMBLETON AVENUE		
Address 2:	SOUTH SHIELDS		
Address 3:	TYNE & WEAR		
Address 4:			
Postcode:	NE34 7TR		



4. Description of the Proposal

Please describe the proposed single-storey rear extension.

NEW SINGLE STOREY REAR EXTENSION PROJECTING 4m OUT FROM THE REAR ELEVATION OF THE EXISTING HOUSE
EXTERNAL FOOTPRINT OF EXTENSION TO BE 3.6m (W) x 4m (L).
EXTERNAL WALLS TO BE MASONRY CAVITY WALL CONSTRUCTION WITH FACING BRICKWORK. ALL WINDOWS & DOORS TO BE WHITE UPVC DOUBLE GLAZED FRAMES. THE ROOF SHALL BE A DUO-PITCH 22.5° CONSTRUCTED USING CONCRETE INTERLOCKING ROOF TILES. 2 NO. VELUX ROOF LIGHTS IN ROOF ALSO. MAX RIDGE HEIGHT OF 3.2m.

(a) How far will the proposed extension extend beyond the rear wall of the original dwelling measured externally?

4

metres

(b) What will be the maximum height of the proposed extension, measured externally from the natural ground level?

3.2

metres

(c) What will be the height at the eaves of the proposed extension, measured externally from the natural ground level?

2.3

metres

(d) Is the property? (tick one only)

(i) Detached

(ii) Other

5. Addresses of any adjoining properties

You are required to identify and provide the addresses of all the adjoining premises to your property:

Address 1:

29 EMBLETON AVENUE, SOUTH SHIELDS, NE34 7TR

Address 2:

33 EMBLETON AVENUE, SOUTH SHIELDS, NE34 7TR

Address 3:

39 DRURIDGE CRESCENT, SOUTH SHIELDS, NE34 7TQ

Address 4:

Address 5:

Address 6:

Address 7:

Address 8:

Please provide details of any additional adjoining premises on a separate sheet if necessary.

6. Checklist

Please read the following checklist to make sure you have sent all the information in support of your proposal. Failure to submit all information required could result in your notification being deemed invalid. It will not be considered valid until all information required by the Local Planning Authority has been submitted. Please note that as part of this procedure, if any objections are received the Local Planning Authority may require submission of further information at a later date.

All sections of this notification completed in full, dated and signed (typed signature if sent electronically).

A plan indicating the site and showing the proposed development. A plan drawn to an identified scale will assist the authority in assessing your development proposal. Plans can be bought from one of our accredited suppliers using our Buy-a-Plan service (www.planningportal.gov.uk/buyaplan)

7. Declaration

I/we hereby apply for prior approval as described in this notification and the accompanying plans/drawings and additional information. I/we confirm that, to the best of my/our knowledge, any facts stated are true and accurate and any opinions given are the genuine opinions of the person(s) giving them.

Signed - Householder:

Or signed - Agent:

Date (DD/MM/YYYY):

(date cannot be pre-application)

8. Householder Contact Details

Telephone numbers

Country code: National number: Extension number:

<input type="text"/>	<input type="text"/>	<input type="text"/>
----------------------	----------------------	----------------------

Country code: Mobile number (optional):

<input type="text" value="+44"/>	<input type="text"/>
----------------------------------	----------------------

Country code: Fax number (optional):

<input type="text"/>	<input type="text"/>
----------------------	----------------------

Email address:

9. Agent Contact Details

Telephone numbers

Country code: National number: Extension number:

<input type="text"/>	<input type="text"/>	<input type="text"/>
----------------------	----------------------	----------------------

Country code: Mobile number (optional):

<input type="text" value="+44"/>	<input type="text"/>
----------------------------------	----------------------

Country code: Fax number (optional):

<input type="text"/>	<input type="text"/>
----------------------	----------------------

Email address:




South Tyneside Council

Business and Resources

John Hewitt - Corporate Director
 Town Hall & Civic Offices, Westoe Road, South Shields, NE33 2RL
 Telephone: (0191) 427 1717

Project Right To Buy		Drawing Title 31 Embleton Ave South Shields	
Project Code	Dwg.No.	Drawn By VJ	Date 16/06/15
		Checked By	Date
		Scale 1: 500	Size A4
Rev	Date	OS Ref	.Sh
			Chkd

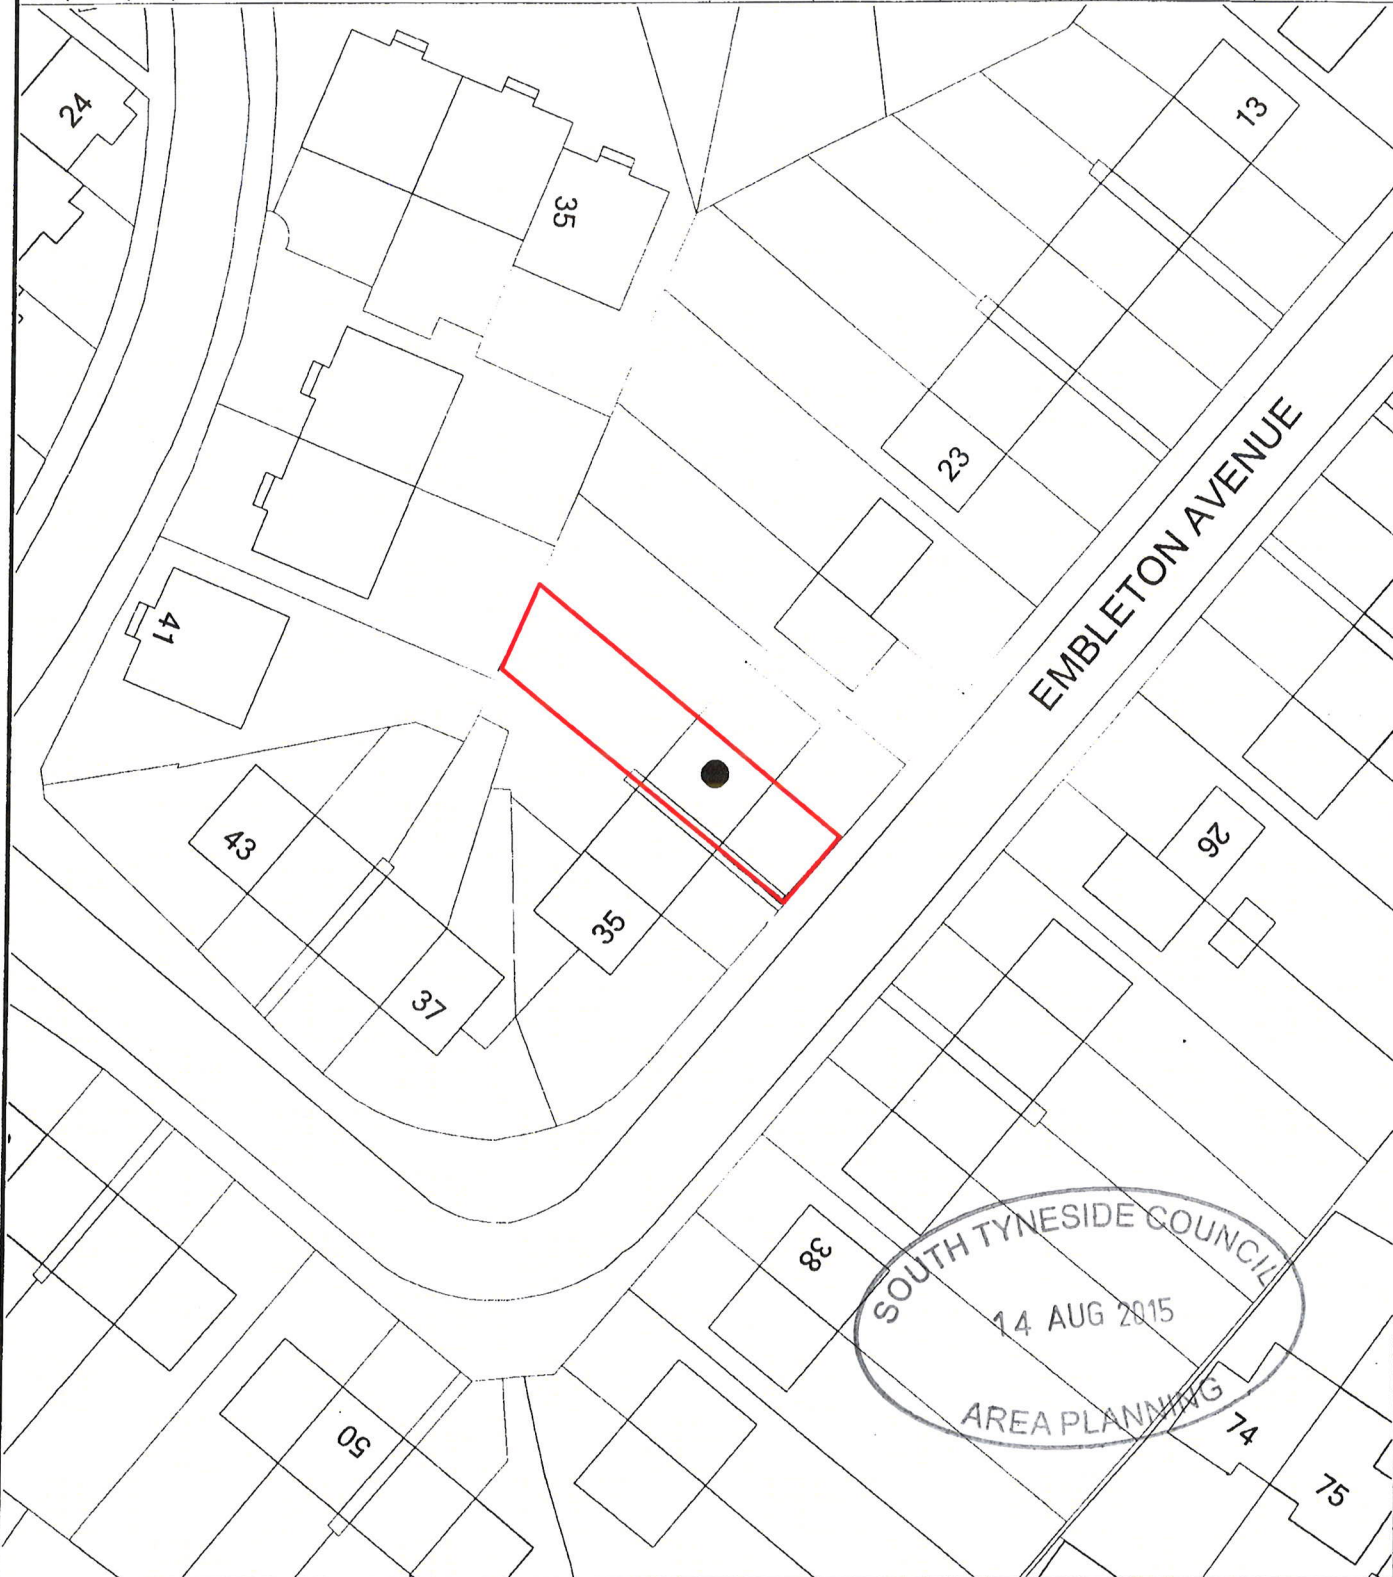

SOUTH TYNESIDE COUNCIL
 14 AUG 2015
 AREA PLANNING



Ordnance Survey data has been reproduced from 1/1250 Ordnance Survey Maps with the permission of the Controller of H.M. Stationery Office. Crown Copyright reserved. Licence No. 100019570