


47 TYNE DALE ROAD, S. SHIELDS
1:200 SITE/ROOF PLAN

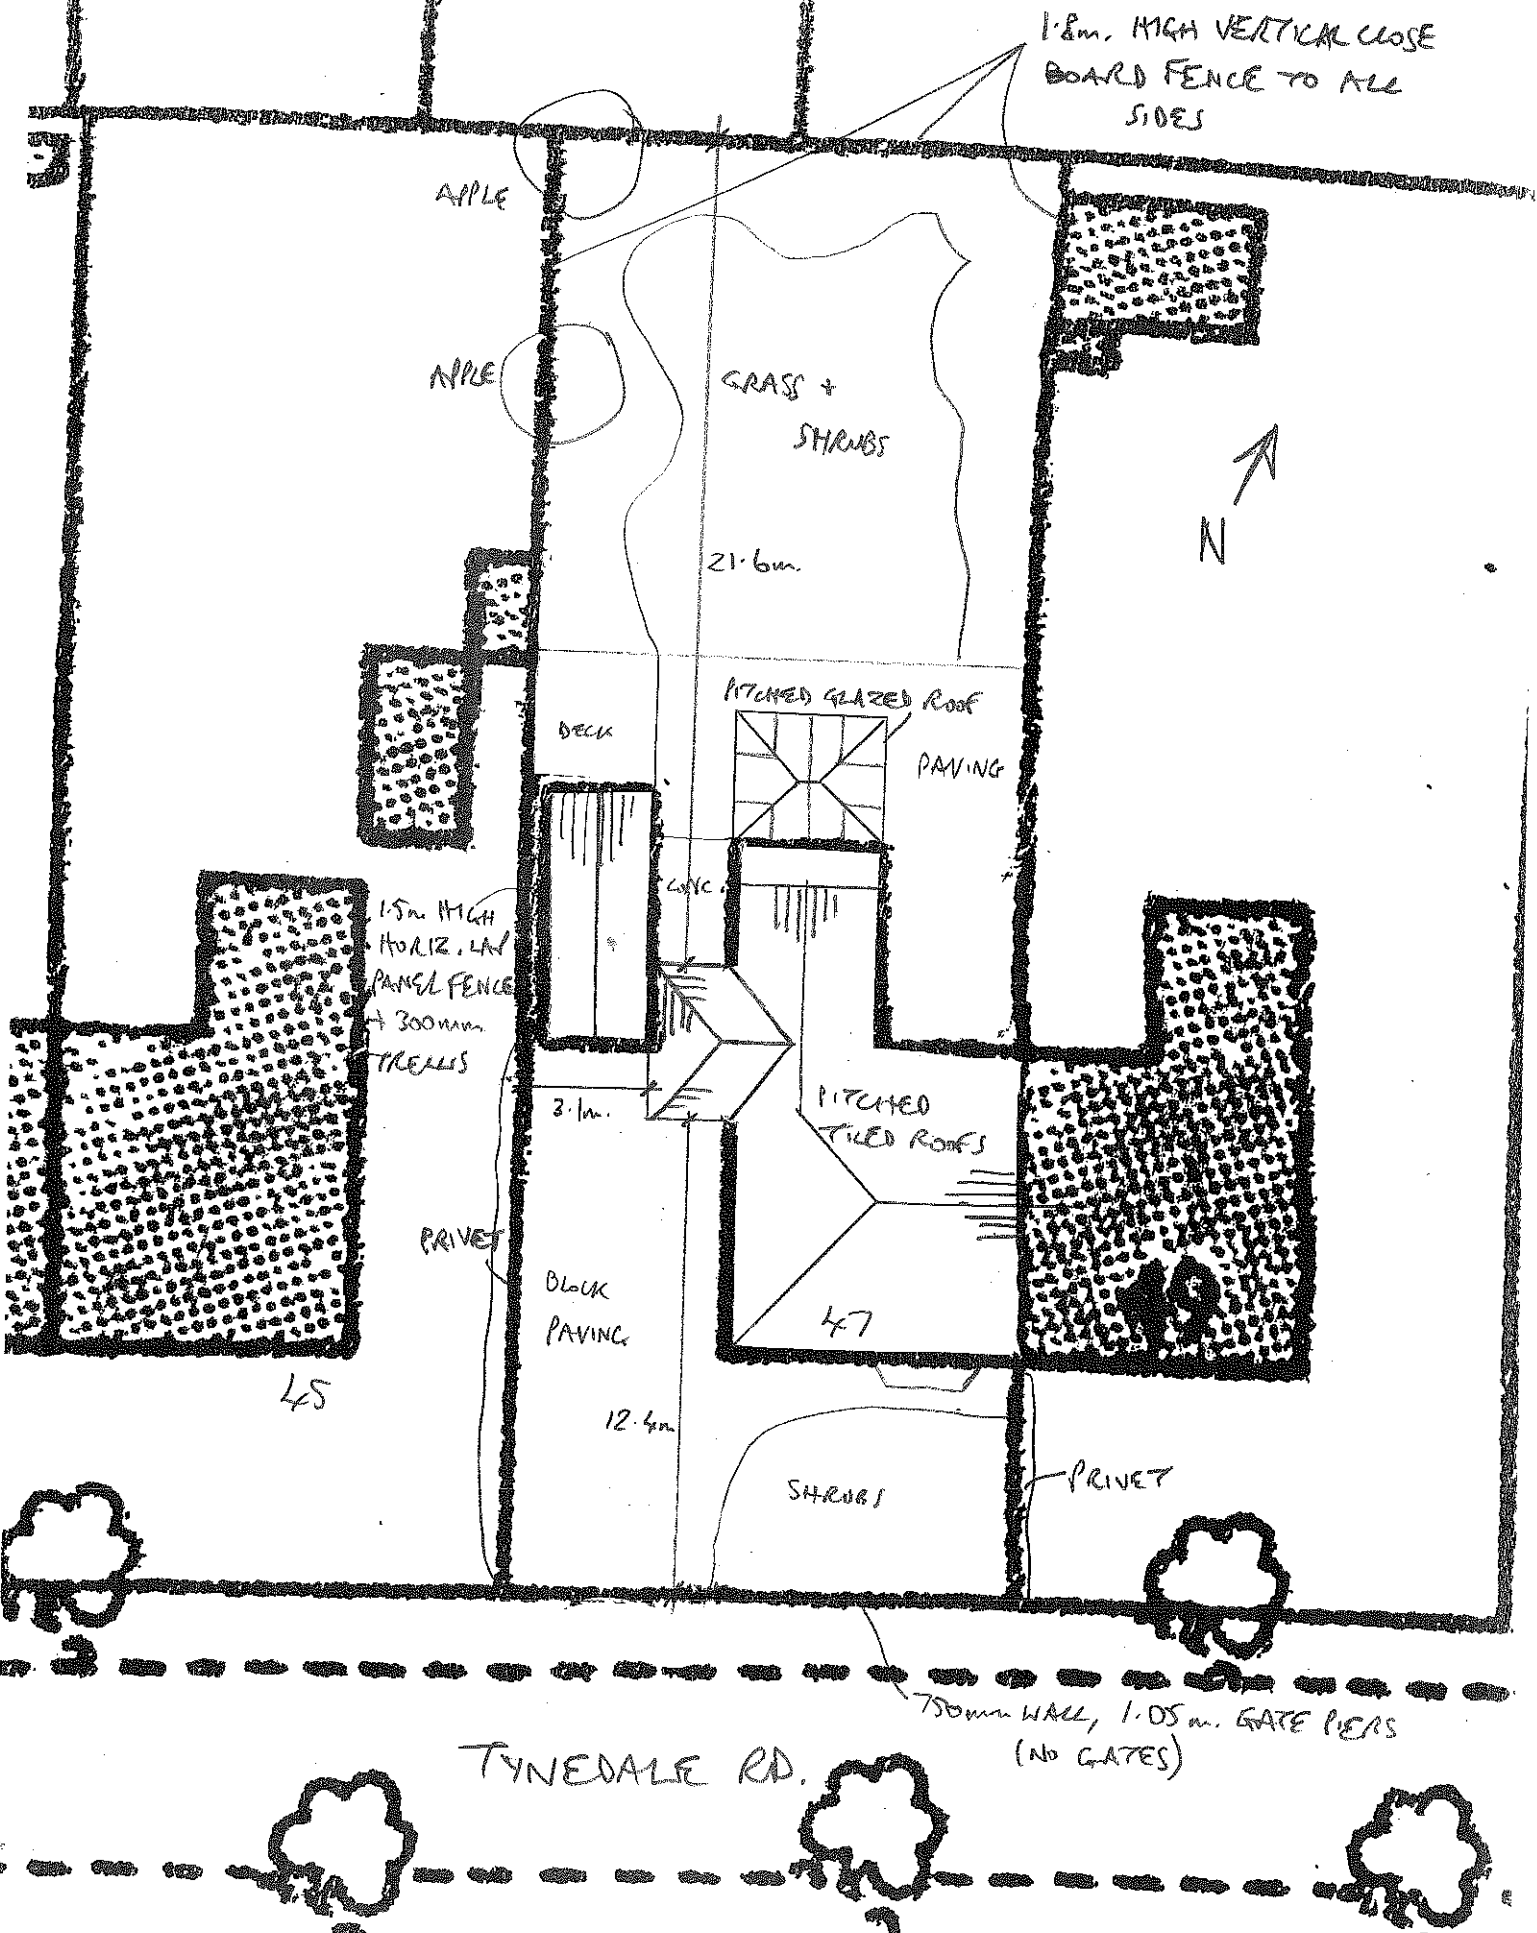

1.8m. HIGH VERTICAL CLOSE BOARD FENCE TO ALL SIDES

APPLE

APPLE

GRASS + STRAWS

21.6m.



PITCHED GLAZED ROOF

DECK

PAVING

1.5m HIGH HORIZ. LAD. PANEL FENCE + 300mm TRELLIS

LINC.

PITCHED TILED ROOFS

3.1m.

PRIVET

BLOCK PAVING

47

45

12.4m.

SHRUBS

PRIVET

750mm WALL, 1.05m. GATE PIERS (NO GATES)

TYNE DALE RD.