

**Site Location Plan**

Sheet: 1 of 1

Job No: BG2578

Scale: Not to scale


Date: 02/09/15

Client: Burney Midlands Ltd



Tel/Fax 01245 237555 Mobile 07810 820620

Site: Arc Car Wash, Towers Place, South Shields

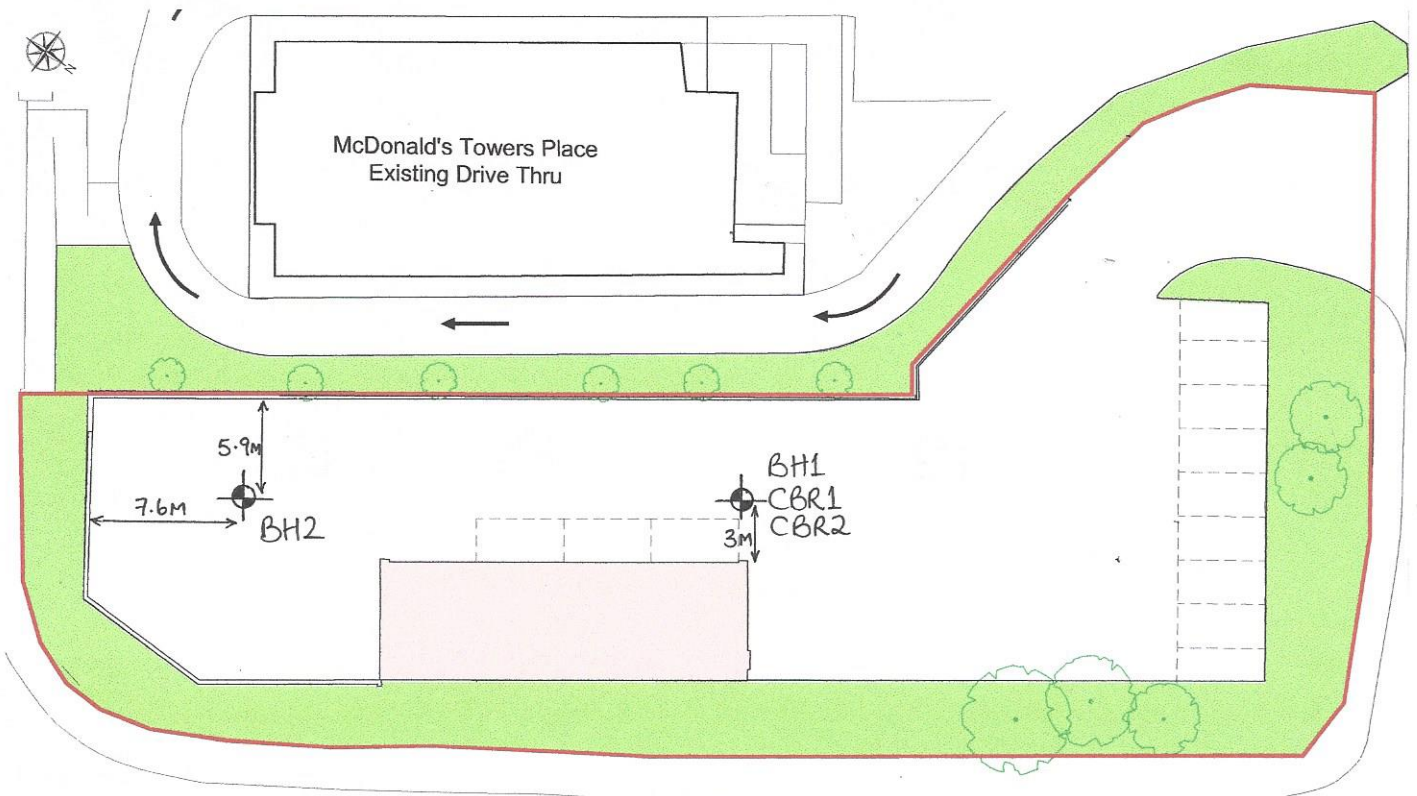

SHAFTESBURY AVENUE

Remarks

- Key:
- MH Man Hole
  - Trial Pit
  - Borehole
  - SVP Soil Vent Pipe
  - RWP Rain Water Pipe
  - G Gully
  - Tree / Bush (approx. ht. in m)