


COPYRIGHT NOTICE:
 This drawing is the copyright of the Architects and may not be reproduced or used except by written permission.

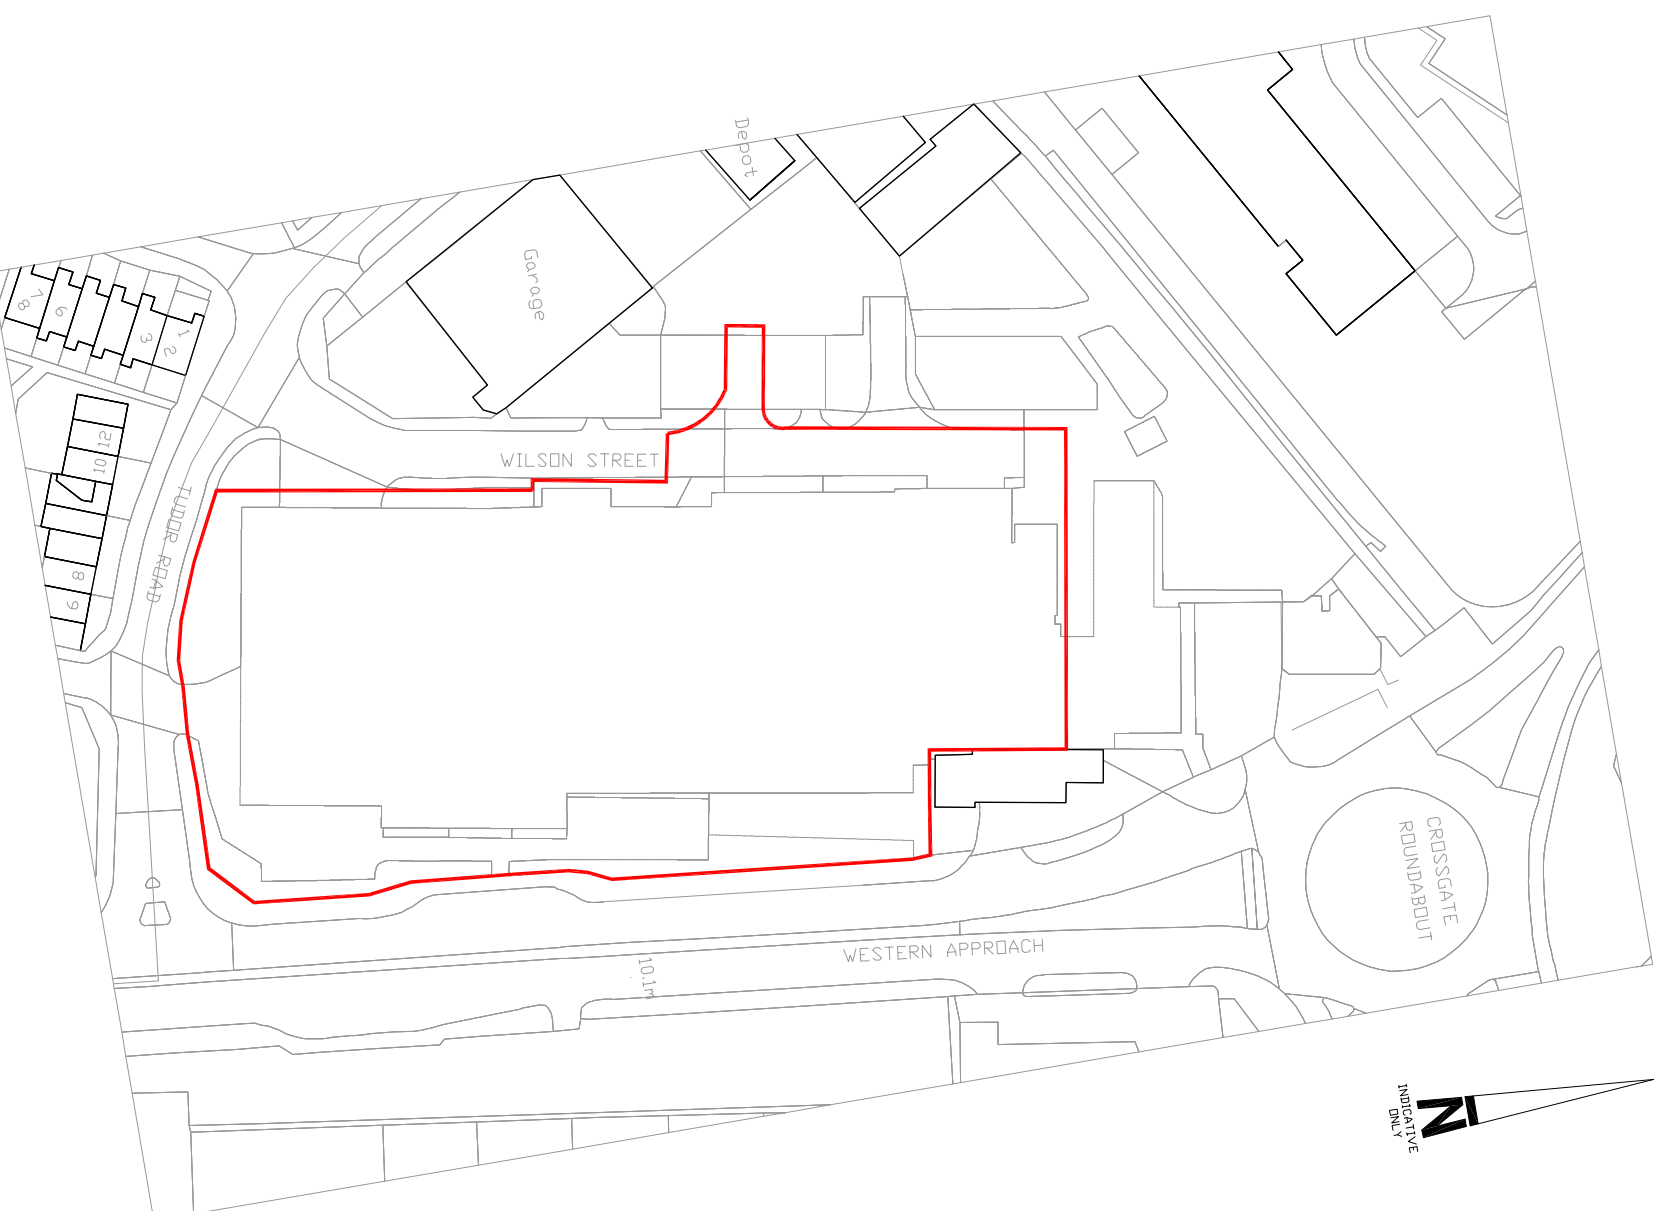

Site Location Plan - 1:1250
 Drawing No. 6962P-20

- P6 09.03.16 SG Turning head updated
- P5 11.02.16 SG Turning head updated in line with client's drawings
- P4 10.09.15 SG Updated in line with Quod's comments
- P3 07.09.15 SG Updated in line with Quod's comments
- P2 19.08.15 SG Updates as per clients comments
- P1 18.08.15 SG Updates as per clients comments



Pera Innovation Park, Nottingham Road
 Melton Mowbray, LE13 0PB

Telephone: 01664 563 288 Fax: 01664 503 360
 E-Mail: info@nssparchitects.co.uk Web: www.nssparchitects.co.uk
 Project:
 Proposed Trade Park
 Western Approach
 South Shields
 Travis Perkins

Scale	Drawn	Checked	Date
1:1250	djm	jad	06-07-2015
Drawing No.	Revision		
6962P-20	P6		