


**COPYRIGHT NOTICE:**  
 This drawing is the copyright of the Architects and may not be reproduced or used except by written permission.

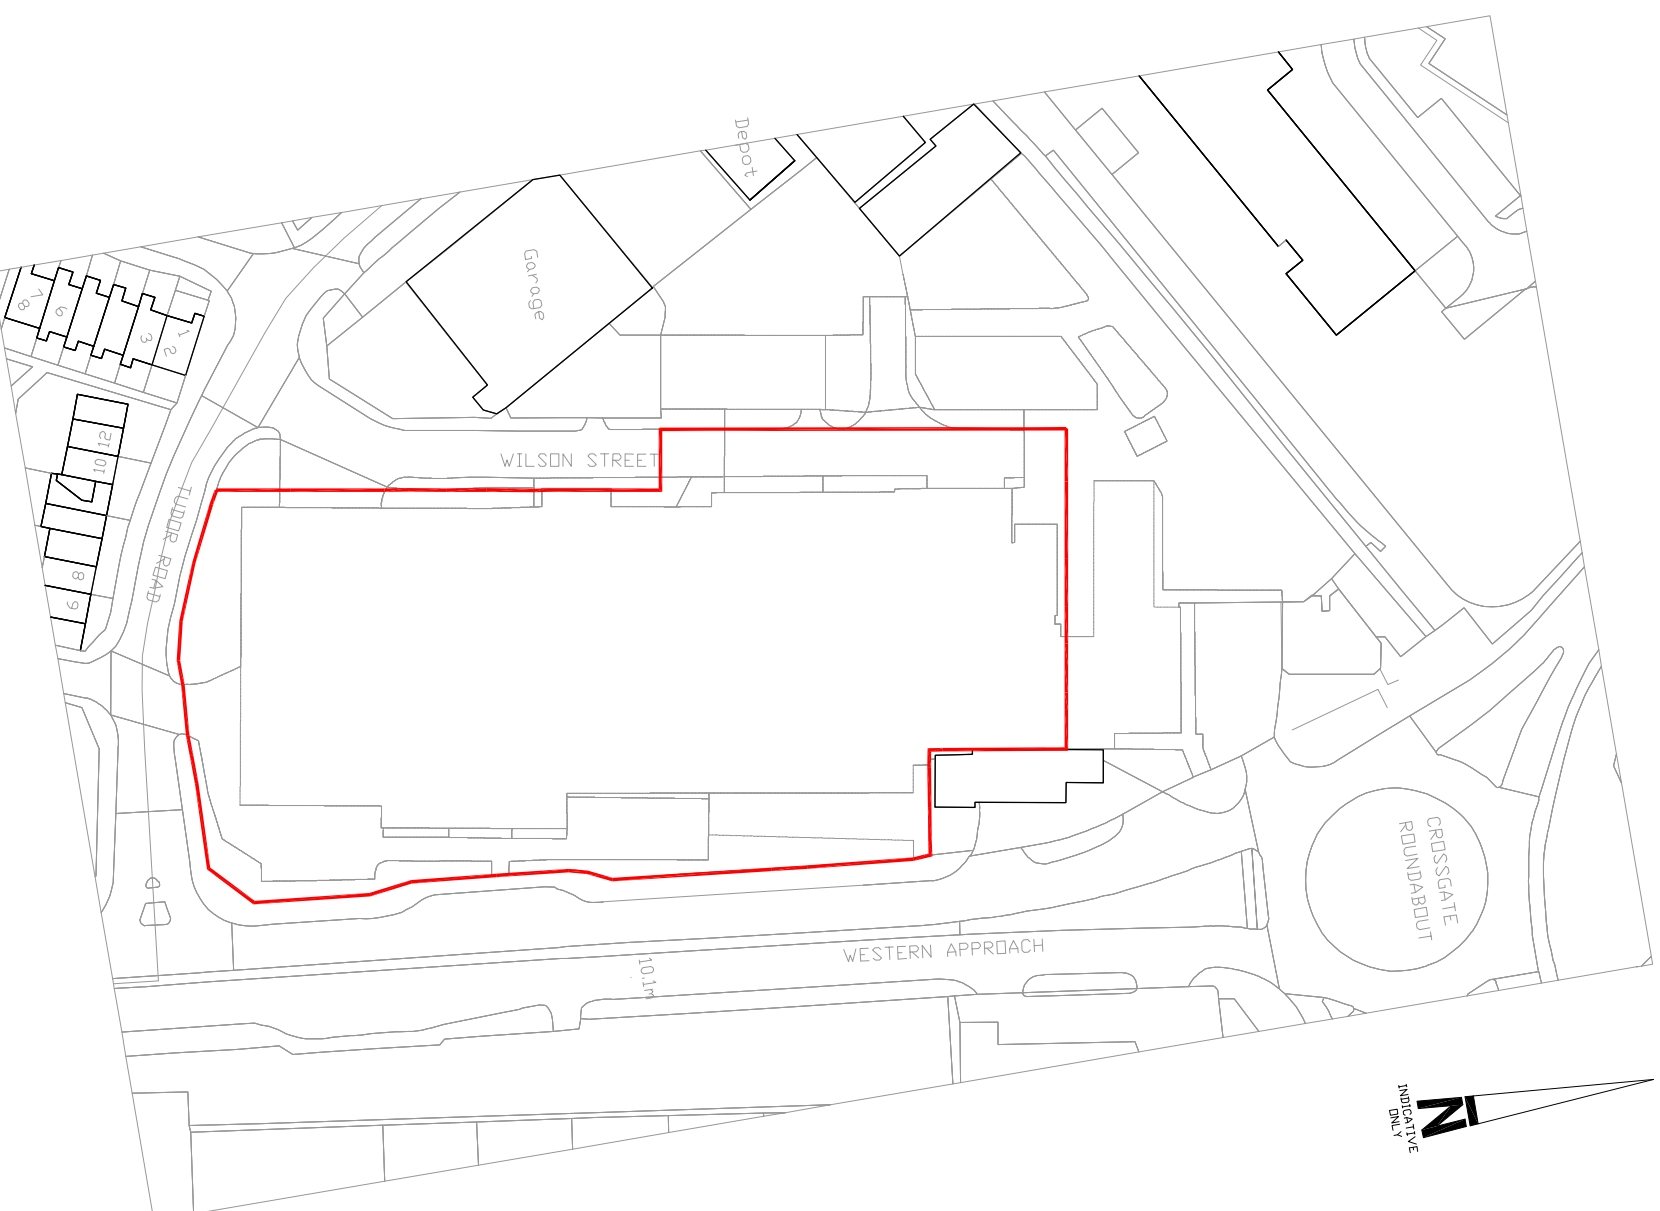

Site Location Plan - 1:1250  
 Drawing No. 6962P-20

P4 10.09.15 SG Updated in line with Quod's comments  
 P3 07.09.15 SG Updated in line with Quod's comments  
 P2 19.08.15 SG Updates as per clients comments  
 P1 18.08.15 SG Updates as per clients comments

Rev.	Date	Drawn



Pera Innovation Park, Nottingham Road  
 Melton Mowbray, LE13 0PB

Telephone: 01664 563 288 Fax: 01664 503 360  
 E-Mail: [info@nssparchitects.co.uk](mailto:info@nssparchitects.co.uk) Web: [www.nssparchitects.co.uk](http://www.nssparchitects.co.uk)

Project:  
 Proposed Trade Park  
 Western Approach  
 South Shields  
 Travis Perkins

Title:  
 Site Location Plan

Scale	Drawn	Checked	Date
1/1250	djm	job	06-07-2015
Drawing No.	Revision		
6962P-20	P4		