



Suggested Surfacing Within RPA's

Dwg. No. 0007697/P6

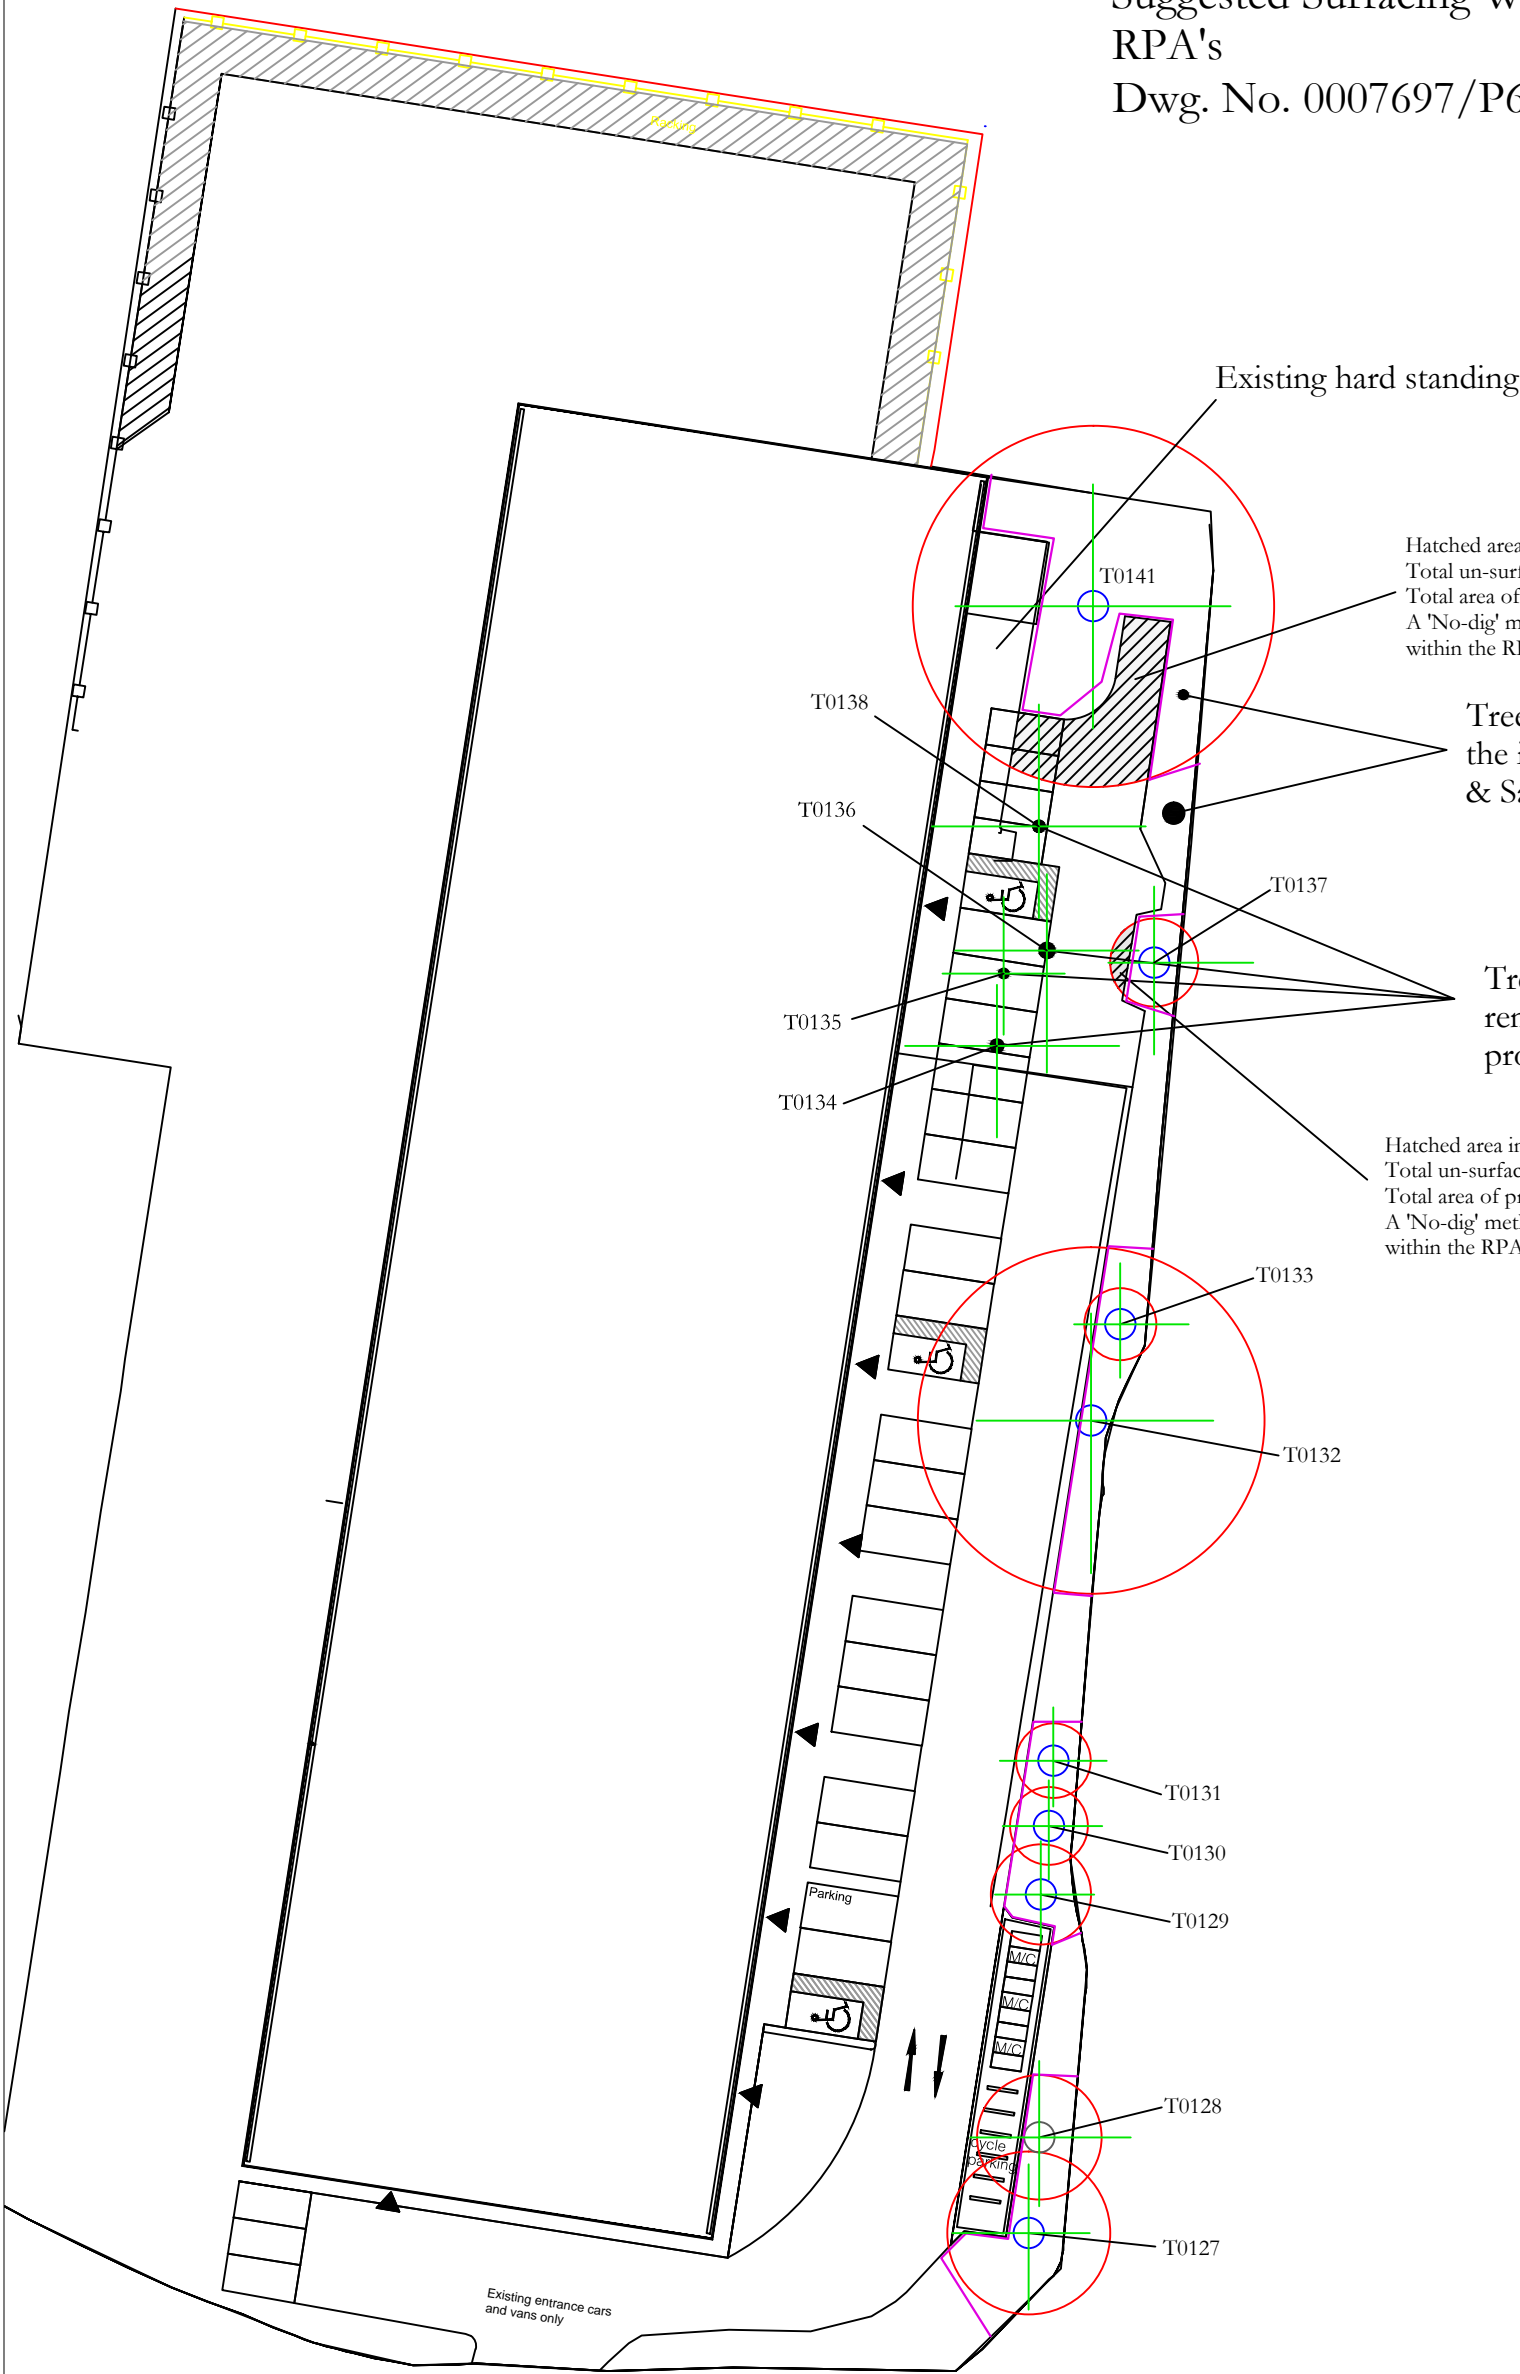

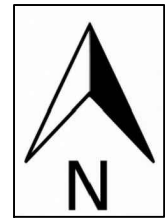



Hatched area indicates proposed hard surfacing within RPA.
 Total un-surfaced area of RPA = 170²m
 Total area of proposed hard surfacing within RPA = 22²m (approx. 13%)
 A 'No-dig' method must be adopted for the construction of hard surfacing within the RPA.

Trees to be removed, in the interests of Health & Safety.

Trees suggested for removal to facilitate proposals.

Hatched area indicates proposed hard surfacing within RPA of tree T0137.
 Total un-surfaced area of RPA = approx. 20.3²m
 Total area of proposed hard surfacing within RPA = 4.01²m (approx. 19.75%)
 A 'No-dig' method must be adopted for the construction of hard surfacing within the RPA.

Key

-  Suggested hard surfacing within RPA
-  Tree RPA's
-  Tree Protection Fencing
-  Canopy Spread

Dwg No. 0007697/P6

Date: 5th February 2016

Scale: NTS

Project: Travis Perkins - Western Approach

Client: Quod



BATSON
 Landscape & Tree Care Ltd.

Unit 1
 Inkerman Road
 Tow Law
 Bishop Auckland
 County Durham
 DL13 4QB

T: 01388 730 257
 F: 01388 731 332
 e: info@batsonltd.co.uk