


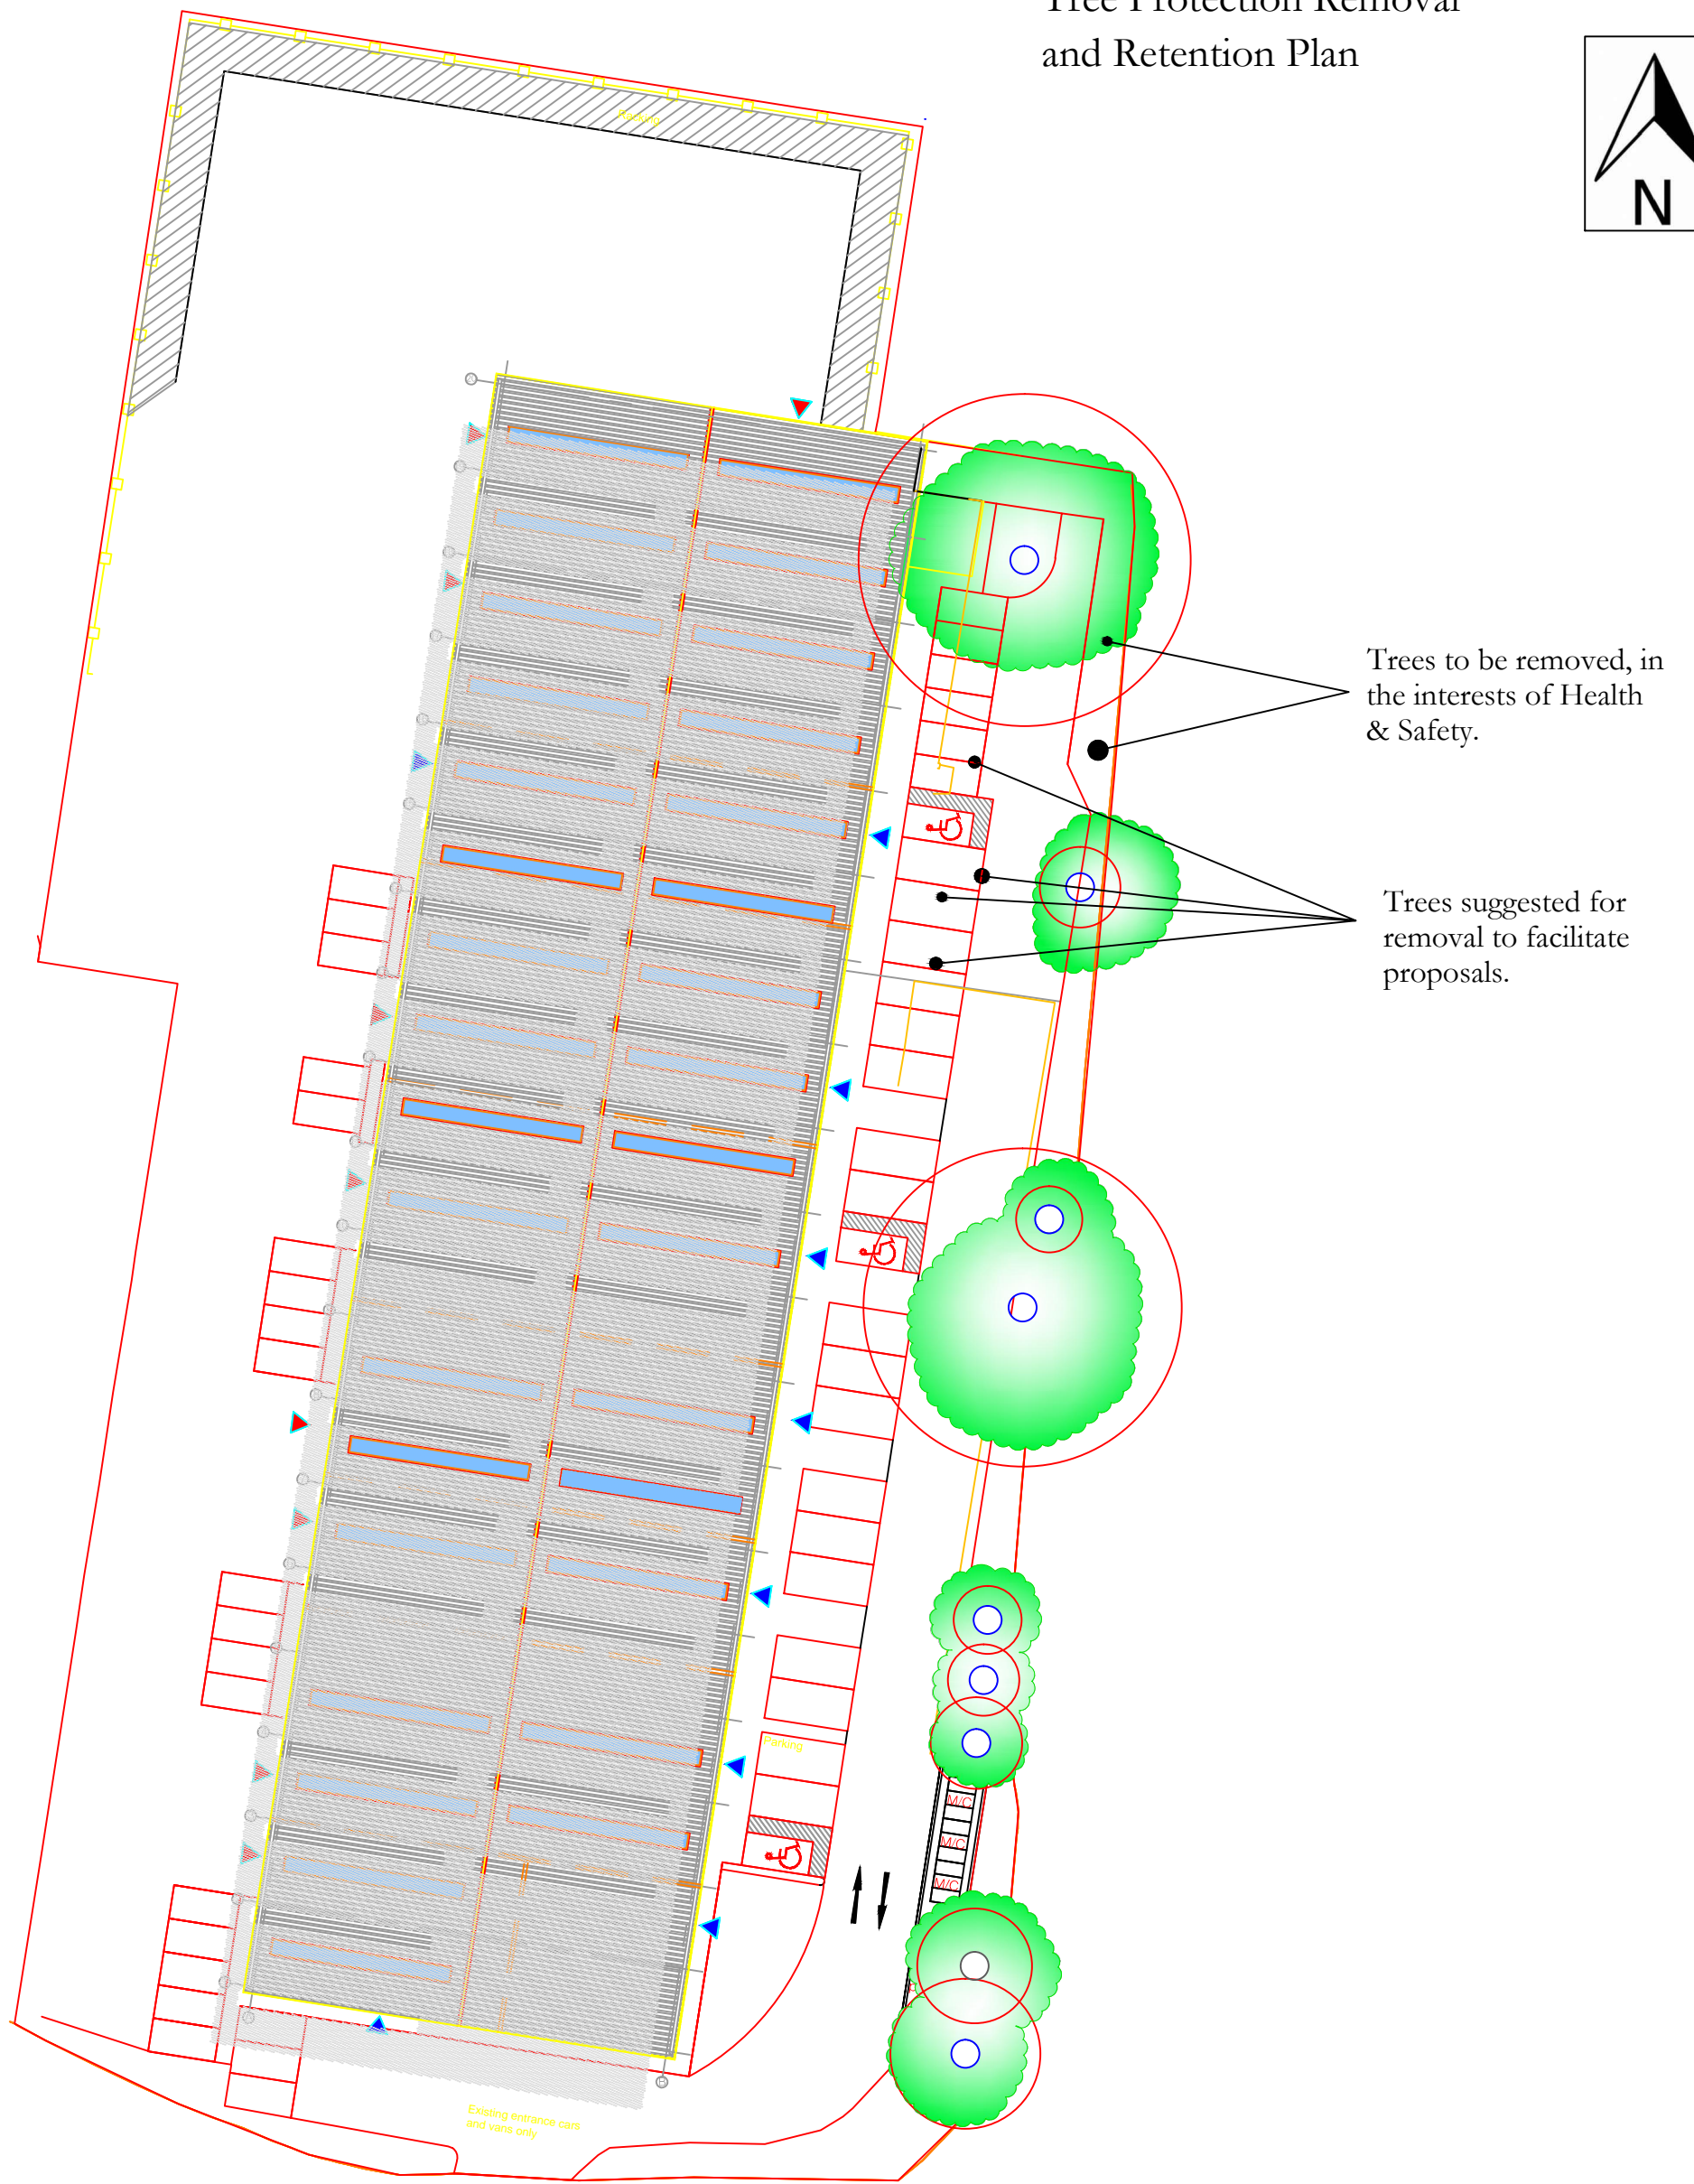


Tree Protection Removal and Retention Plan



Key

-  Trees
-  Trees suggested for removal
-  Tree RPA's

Dwg No. 0007697/P3

Date: 16th Sept 2015

Scale: NTS

Project: Travis Perkins - Western Approach

Client: Quod



BATSON
Landscape & Tree Care Ltd.

Unit 1
Inkerman Road
Tow Law
Bishop Auckland
County Durham
DL13 4QB

T: 01388 730 257
F: 01388 731 332
e: info@batsonltd.co.uk