
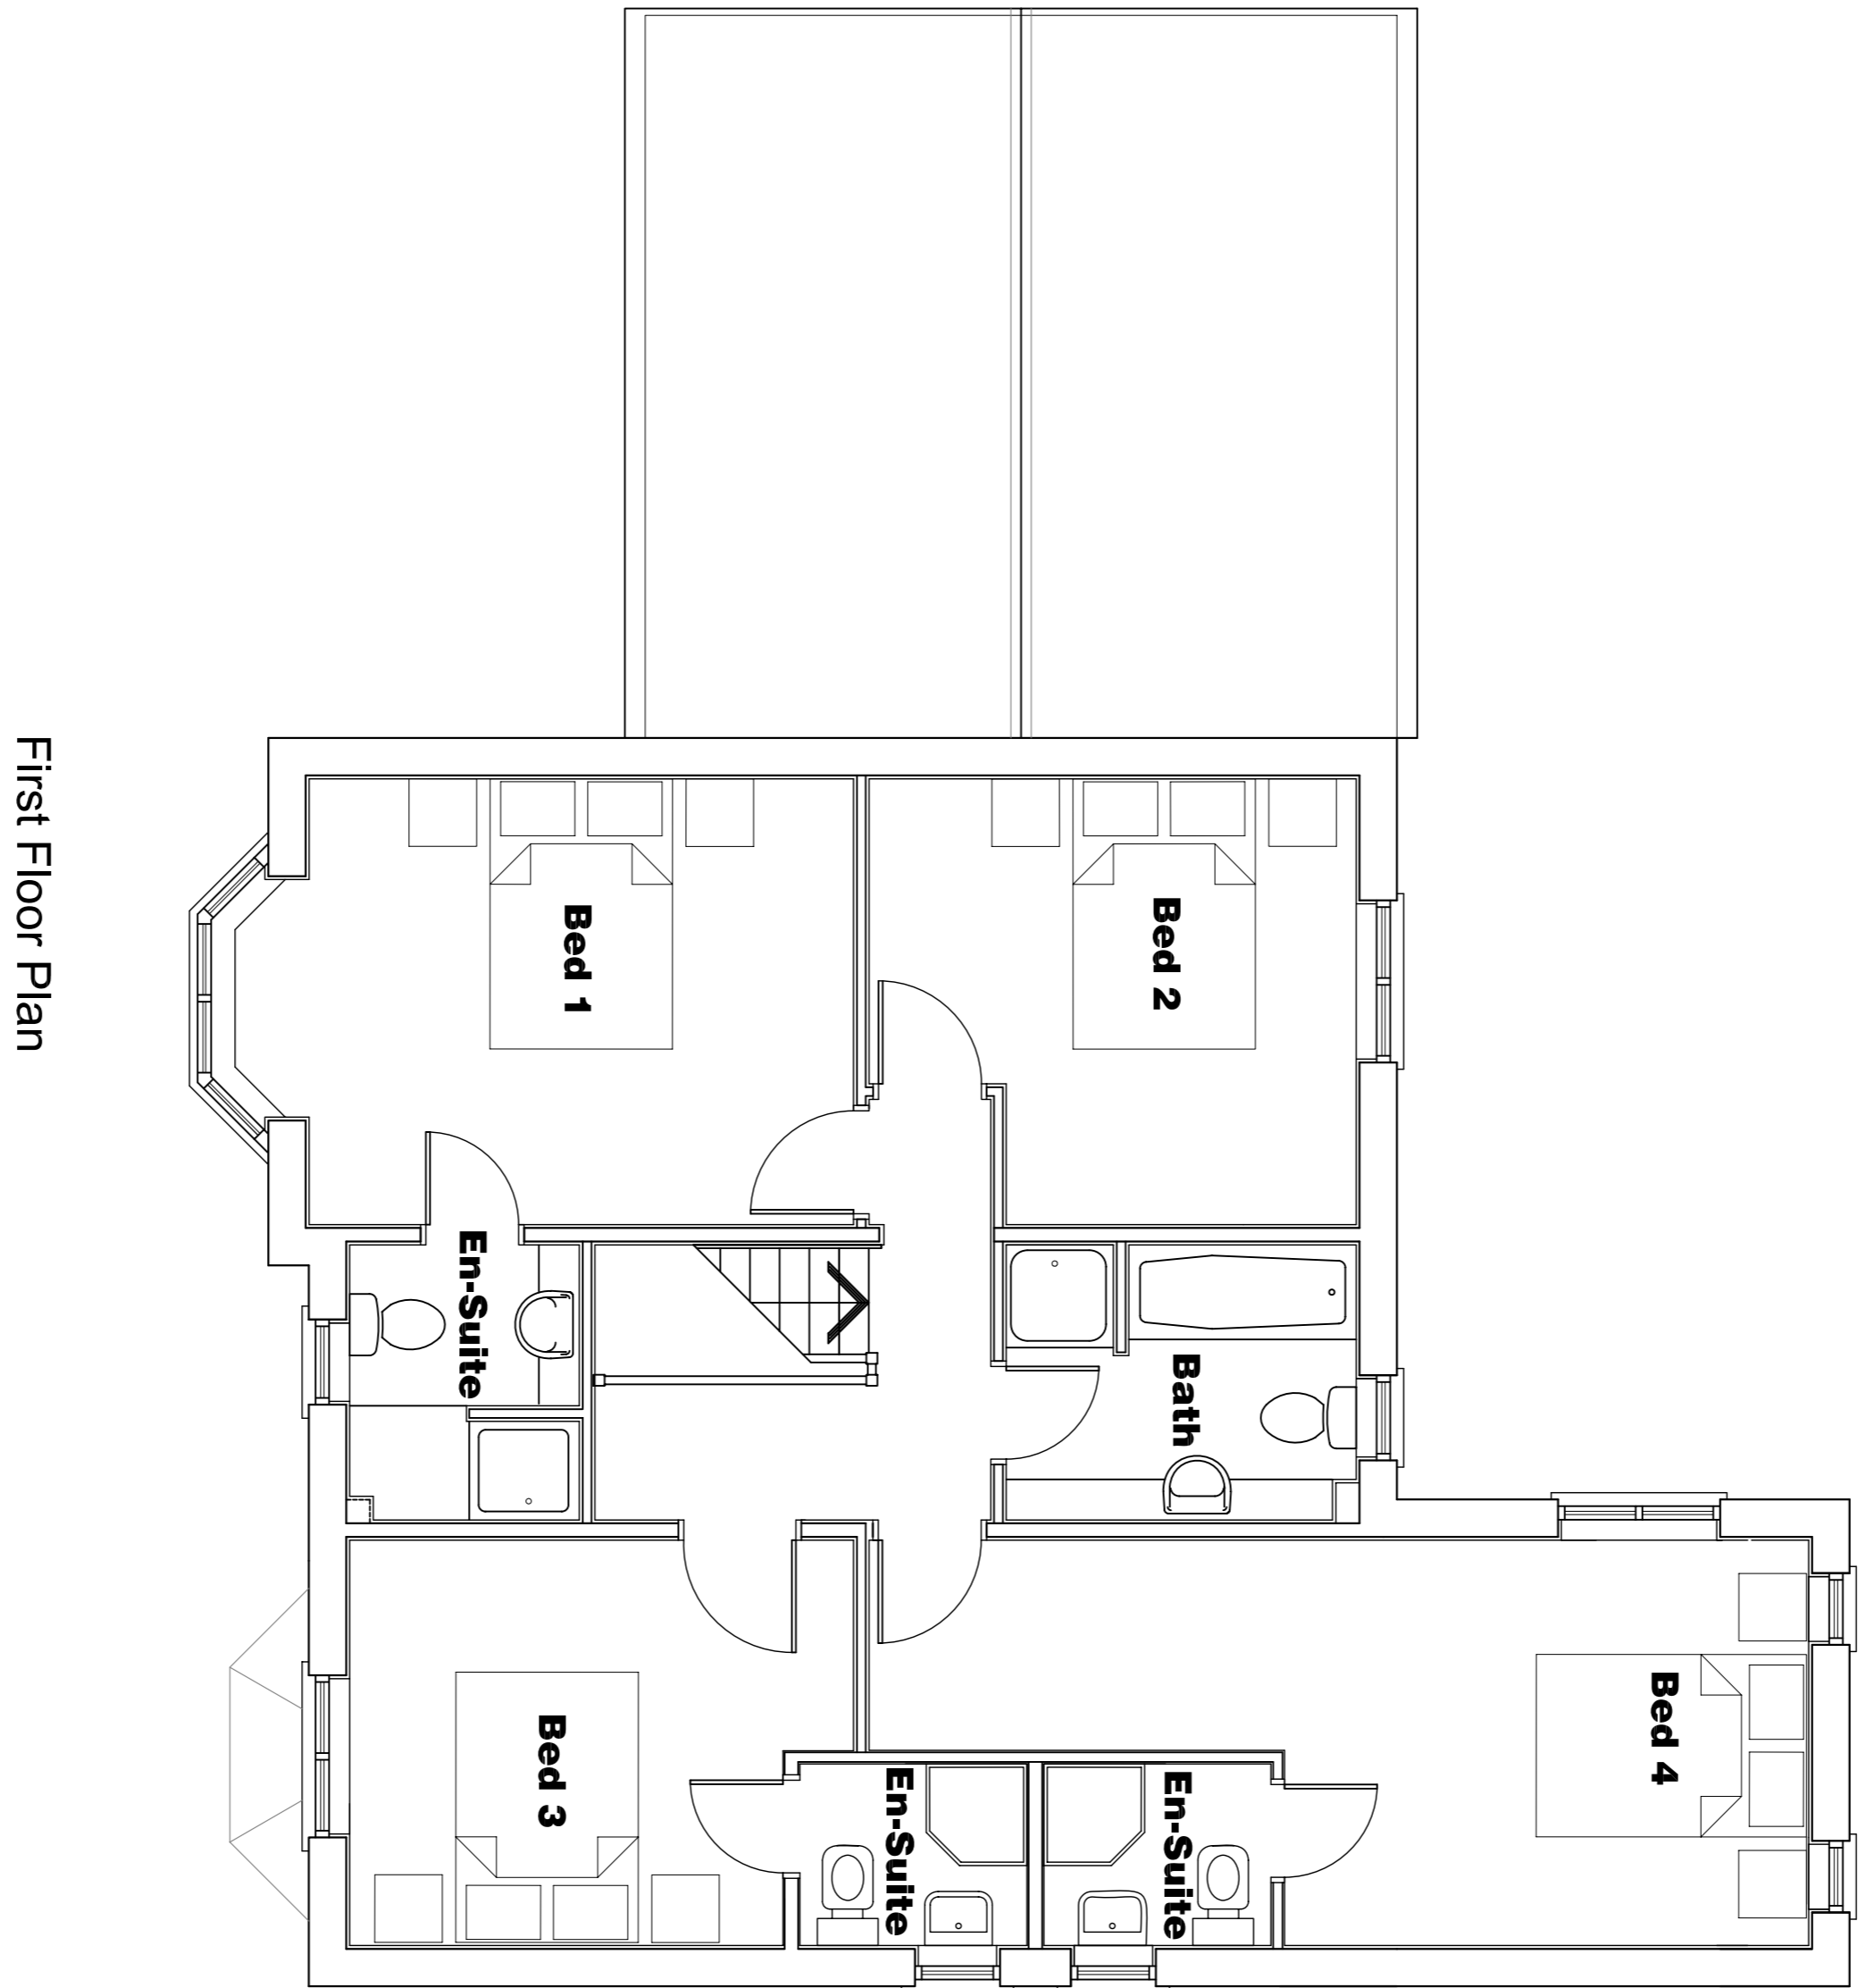


- External Materials List :-**
- Concrete Bold Roll Tiles
  - Red multi facing brickwork - Dark red plinth
  - White UPvc Casement Double Glazed Units
  - White GRP Garage doors
  - Painted White Timber
  - Black UPvc rainwater gutters & Downcorners
  - Rainwater Goots

**NB: This drawing is based on 396-P-07E as approved under planning permission granted on 17/01/2008**  
**Ref: ST/1054/07/FUL**

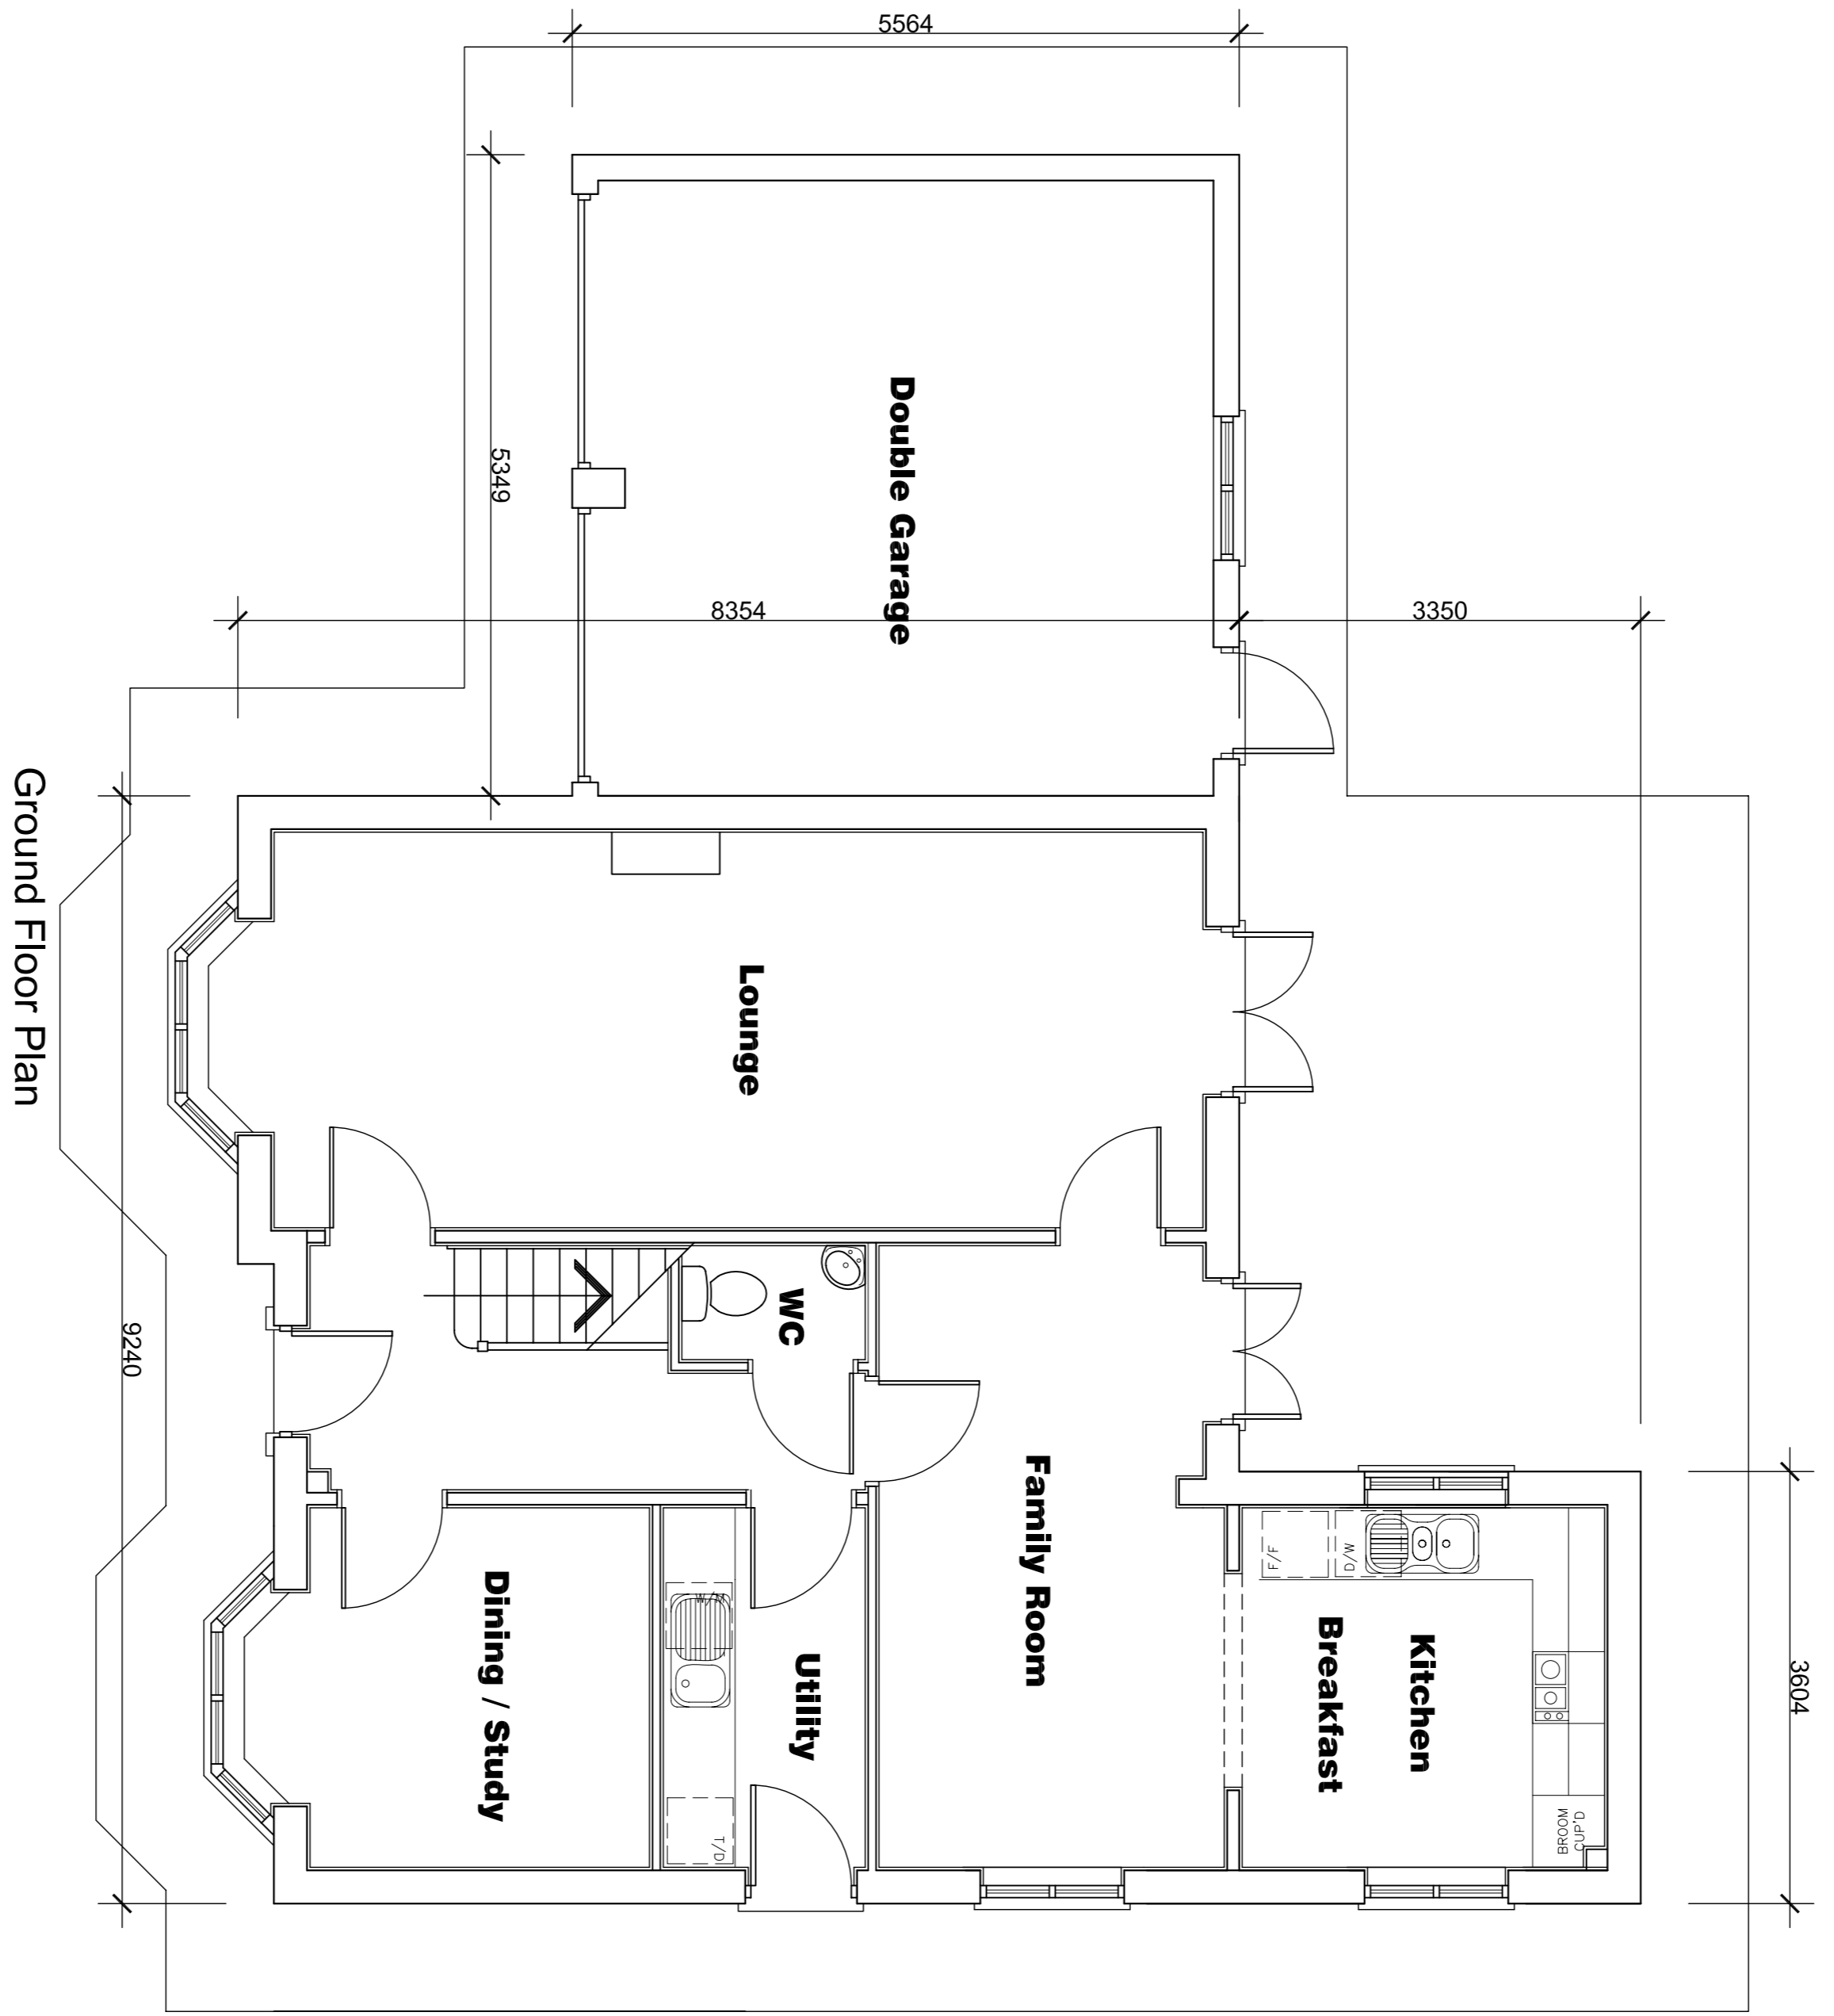

# HOUSE TYPE B

## Proposed Housing Development Site at Waterside Park, Hebburn, Tyne & Wear



Architectural Base Consultancy Limited  
 Concord House  
 Waterside Park  
 Tyne & Wear  
 NE37 2SQ

Tel 0191 4159005  
 Fax 0191 4159003  
 www.abccarch.co.uk  
 mail@abccarch.co.uk

PROJECT  
 Proposed Housing Development at Waterside Park, Hebburn, Tyne & Wear, NE31 1RS  
 PROPOSED PLANS & ELEVATIONS HOUSE TYPE B  
 Planning Application Drawing

SCALE 1:50 1:100  
 DATE SEP 15  
 DRAW NO 876 - 06