




South Tyneside Council

Economic Regeneration

David Cramond - Corporate Director
 Town Hall & Civic Offices, Westoe Road, South Shields, NE33 2RL
 Telephone: (0191) 427 1717

Project Roadhouse PH Demolition		Drawing Title Location Plan	
Project Code	Dwg. No. KT/RHPH	Drawn By K telford	Date 11/02/2015
		Scale 1: 850	Size A4
Rev	Date	OS Ref NZ3064SE	Chkd

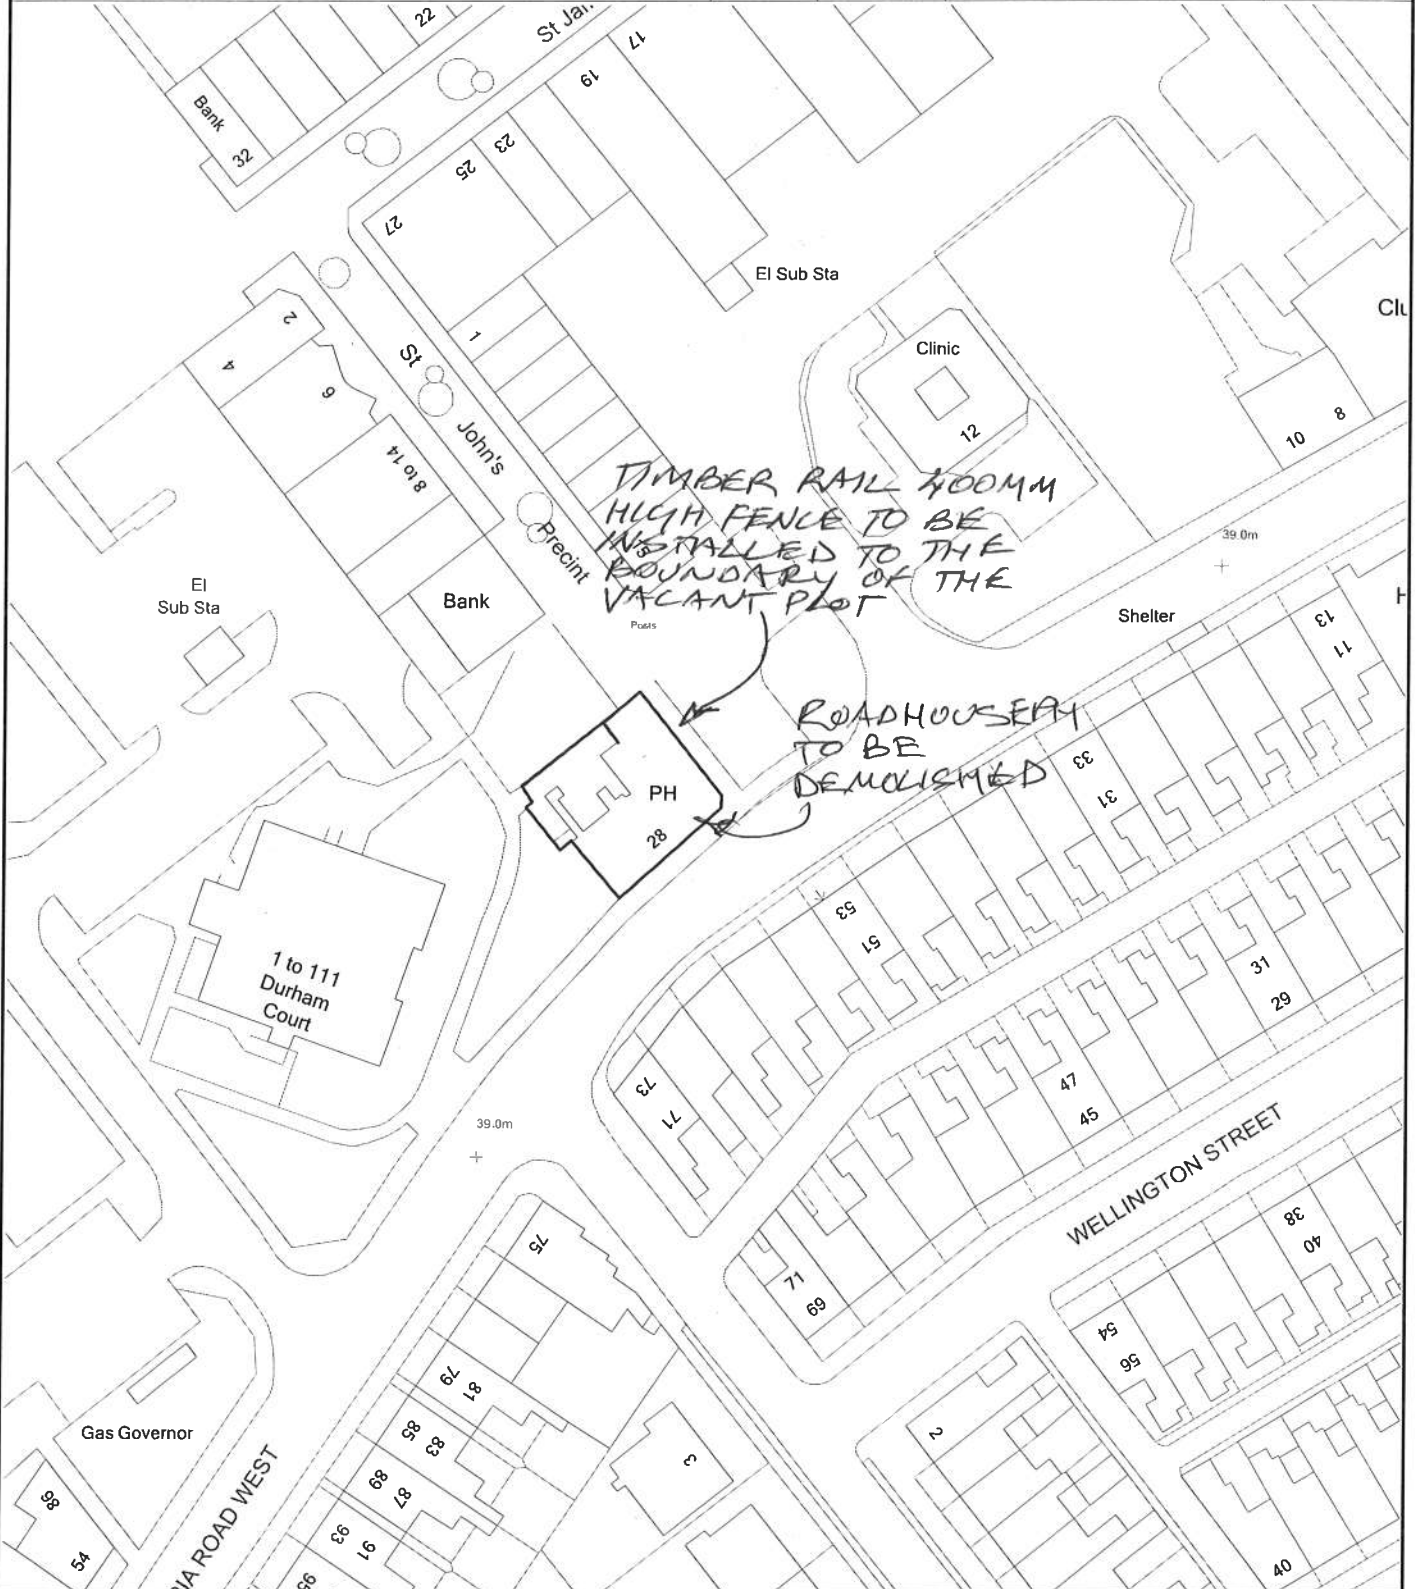

Ordnance Survey data has been reproduced from 1/1250 Ordnance Survey Maps with the permission of the Controller of H.M. Stationery Office. Crown Copyright reserved. Licence No. 100019570