


SOUTH TYNESIDE COUNCIL  
- 1 OCT 2015  
AREA PLANNING

ST0994 / 15 HFUL

PARKING / SERVICE ROAD  
(BEHIND OF BAMBURGH AVENUE)

THE BROADWAY

COAST ROAD A183

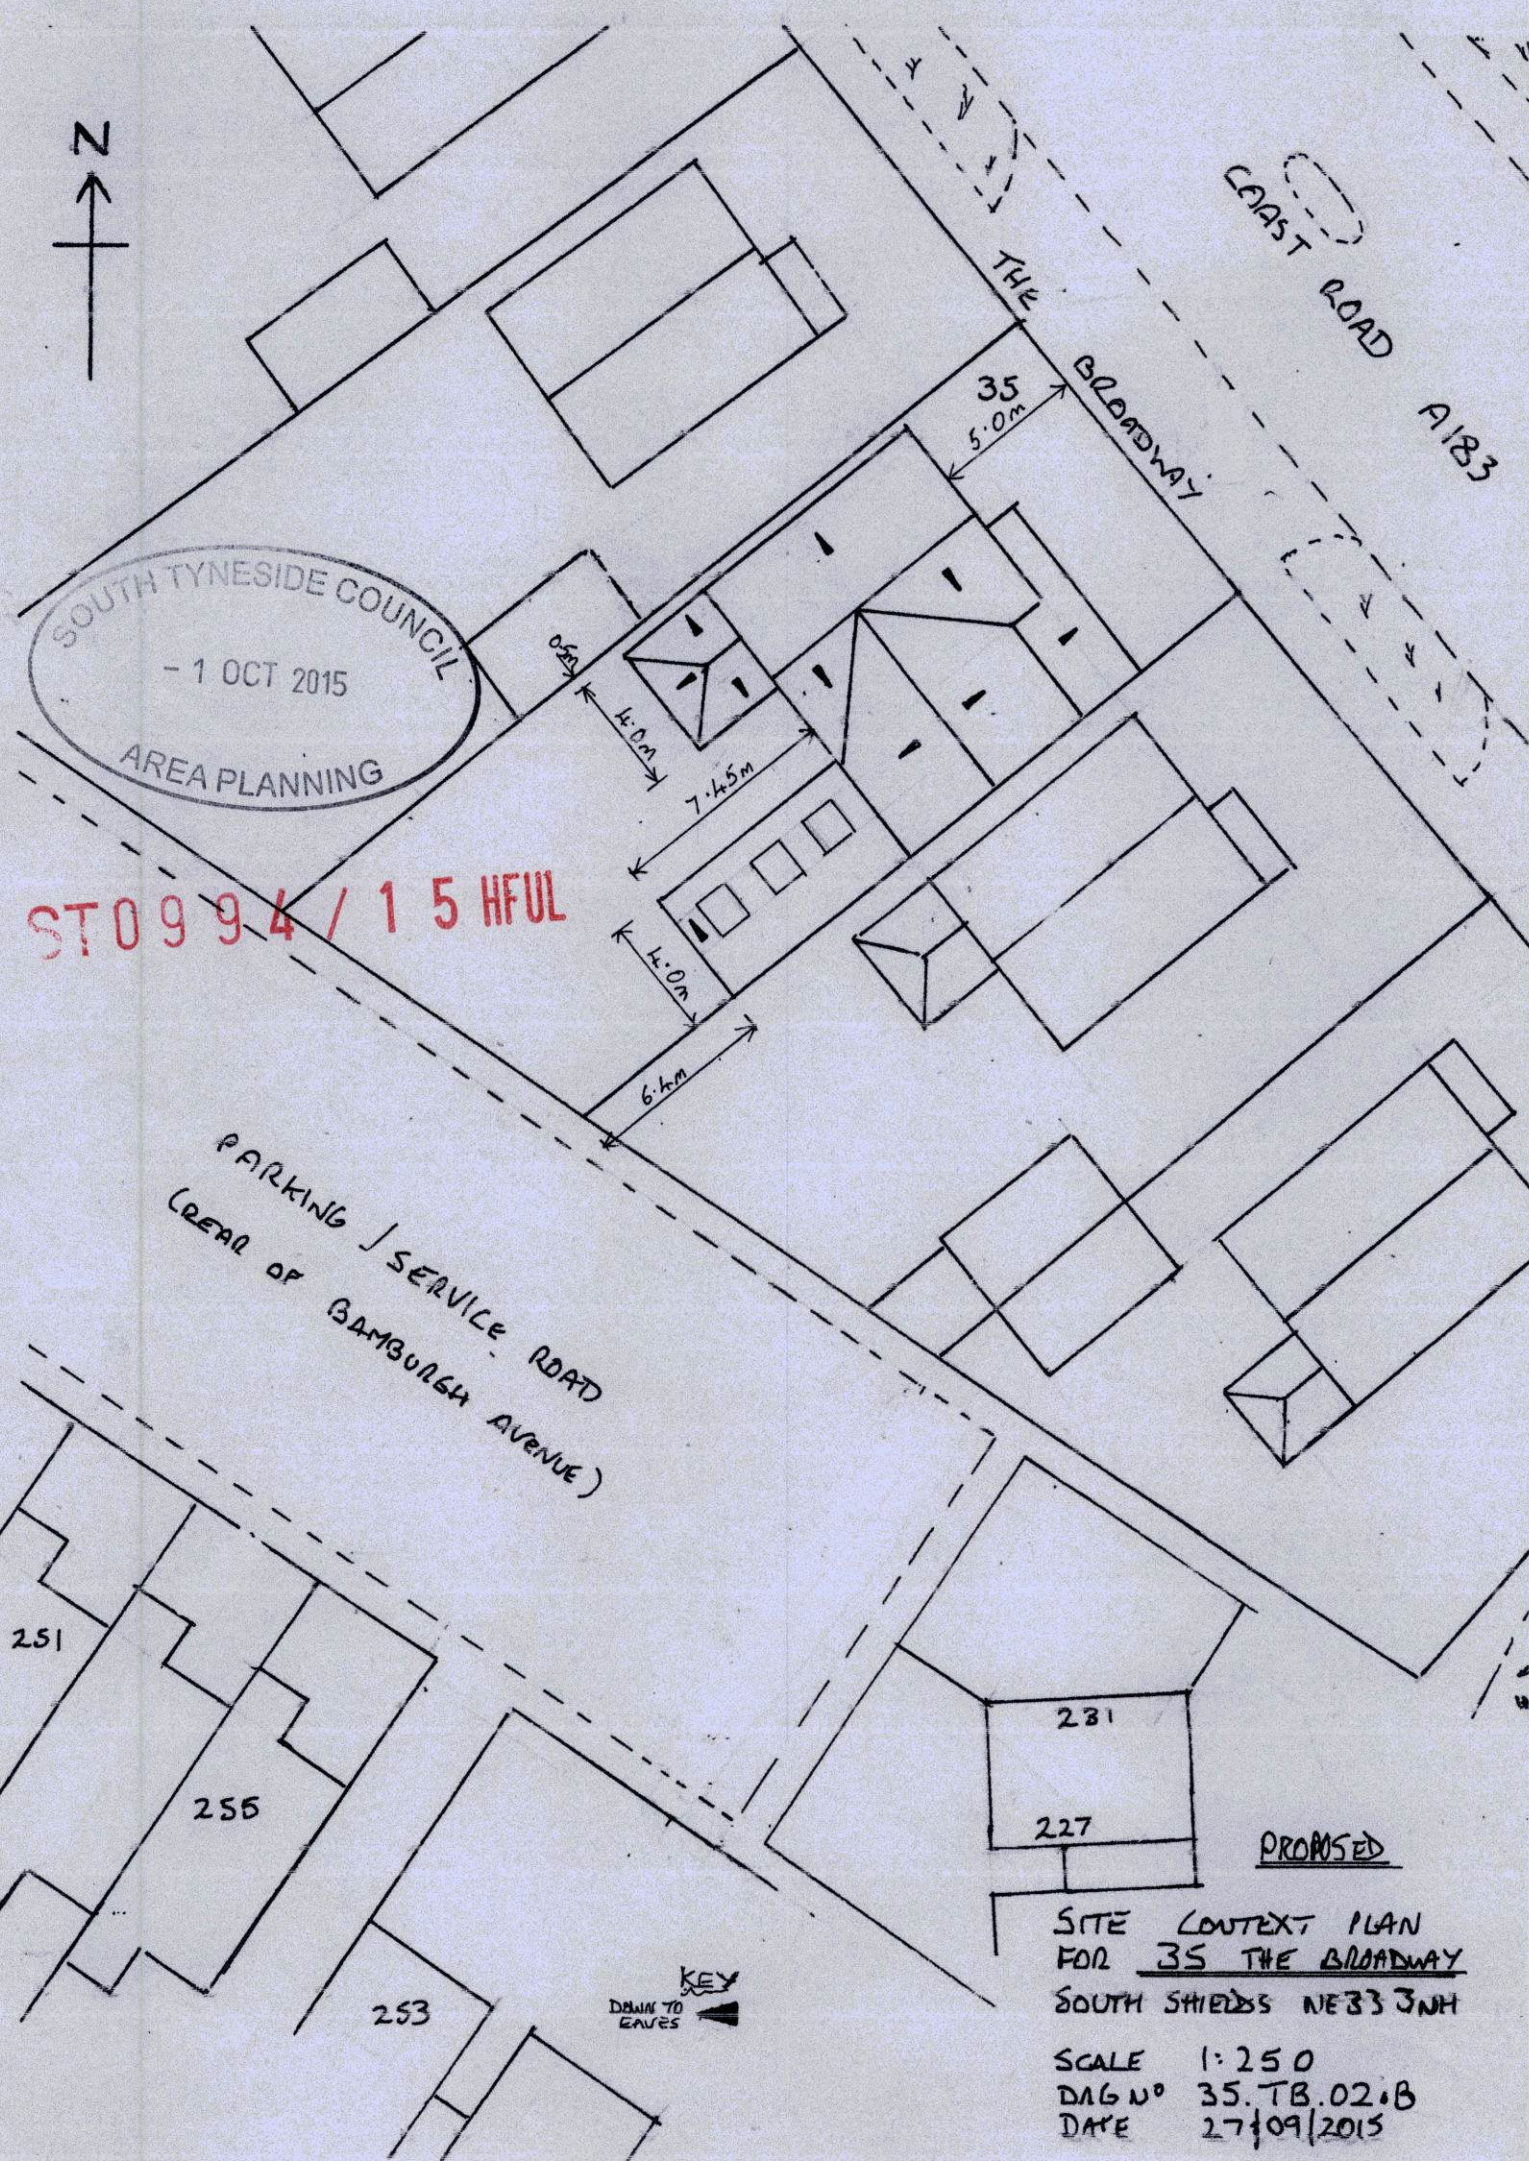

251  
255  
253

281  
227

PROMISED

SITE CONTEXT PLAN  
FOR 35 THE BROADWAY  
SOUTH SHIELDS NE33 3NH

SCALE 1:250  
DAG N° 35.TB.02.B  
DATE 27/09/2015

KEY  
DRAWN TO EAVES