



Rev	Description	Date

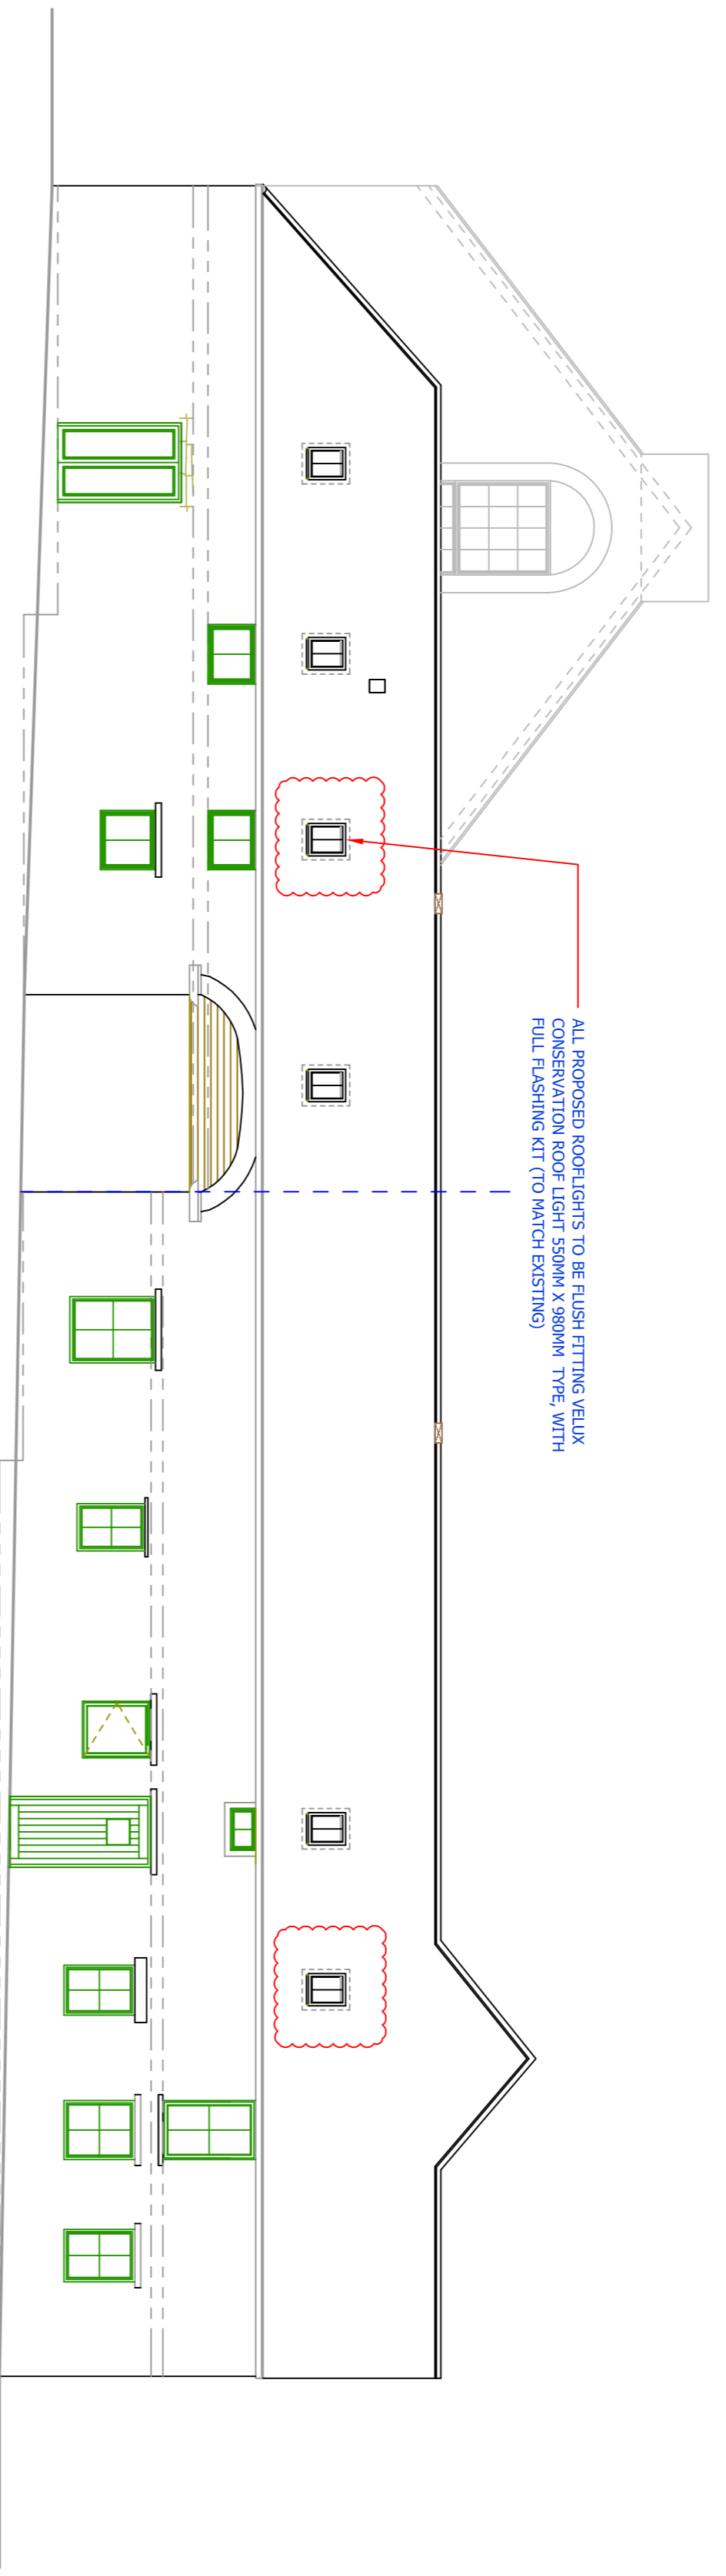


South Elevation




East Elevation (Outer)

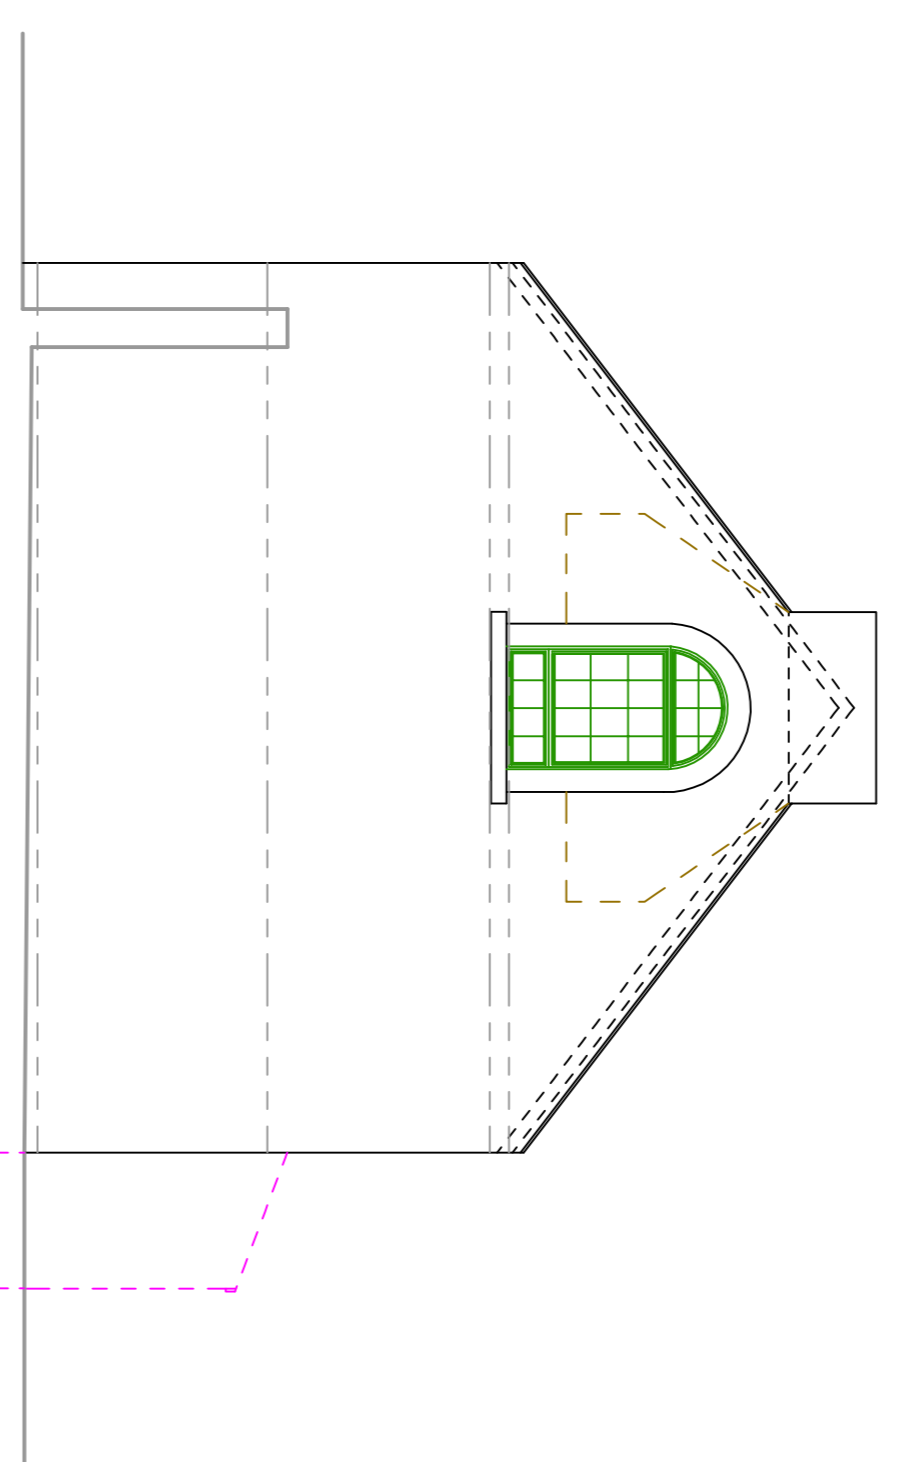


East Elevation (Inner/Farmhouse)

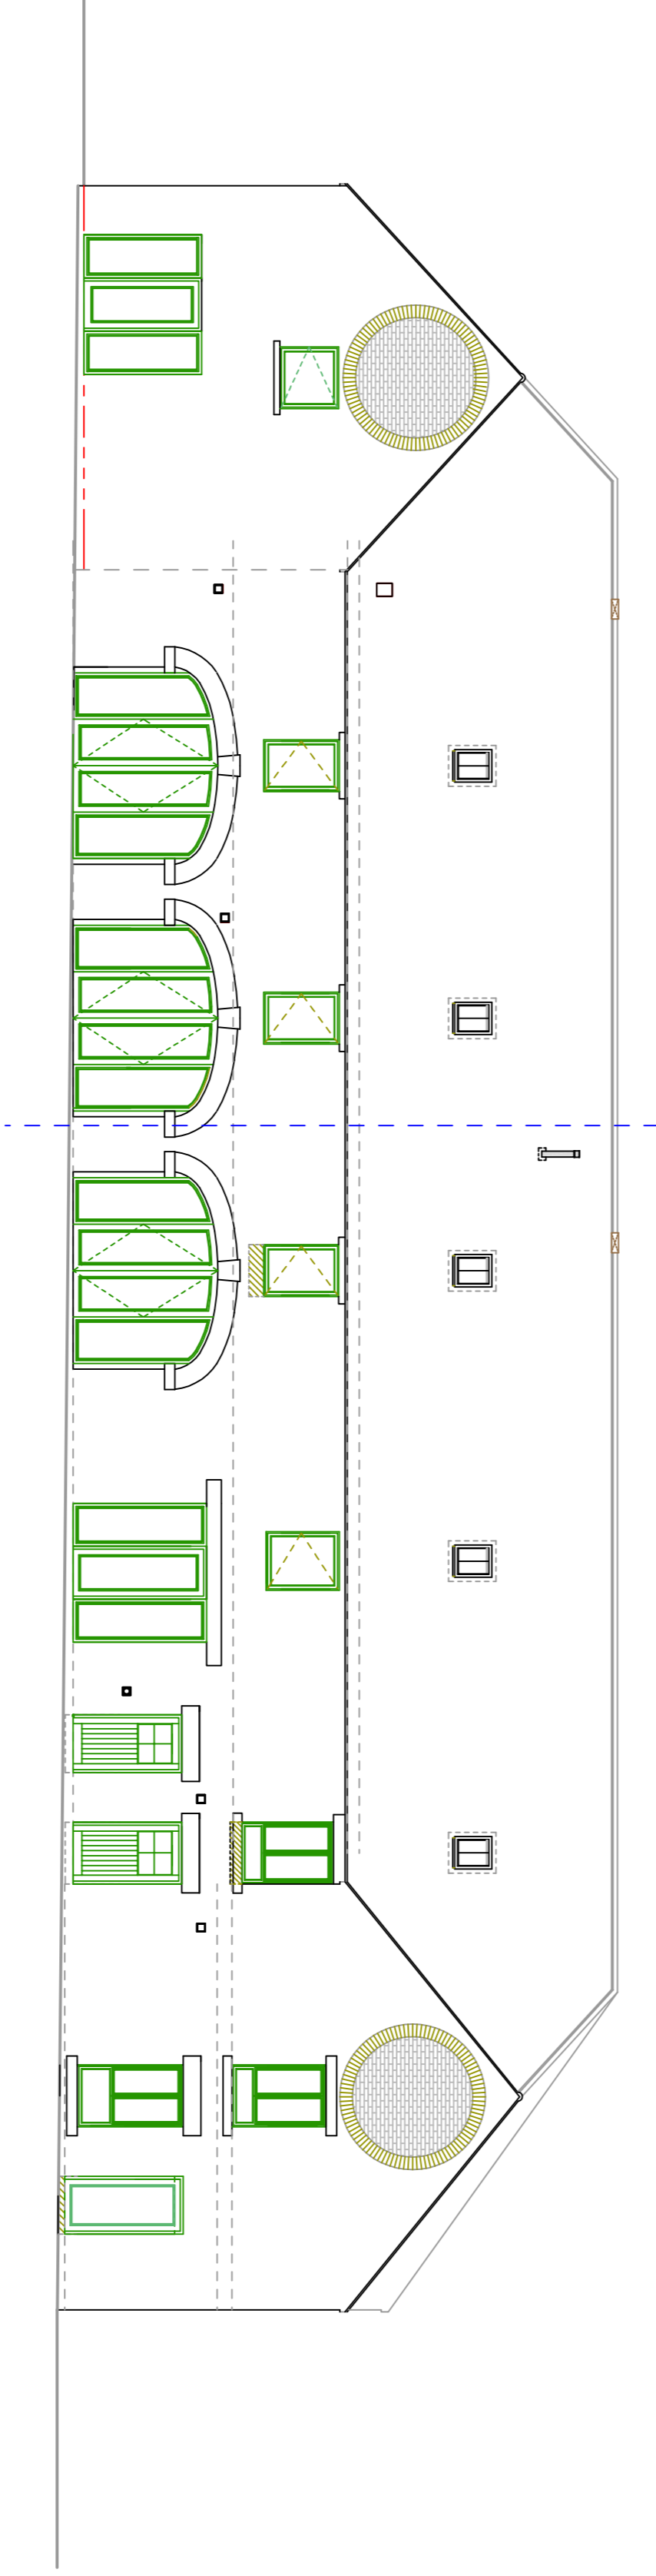

North Elevation (Outer)

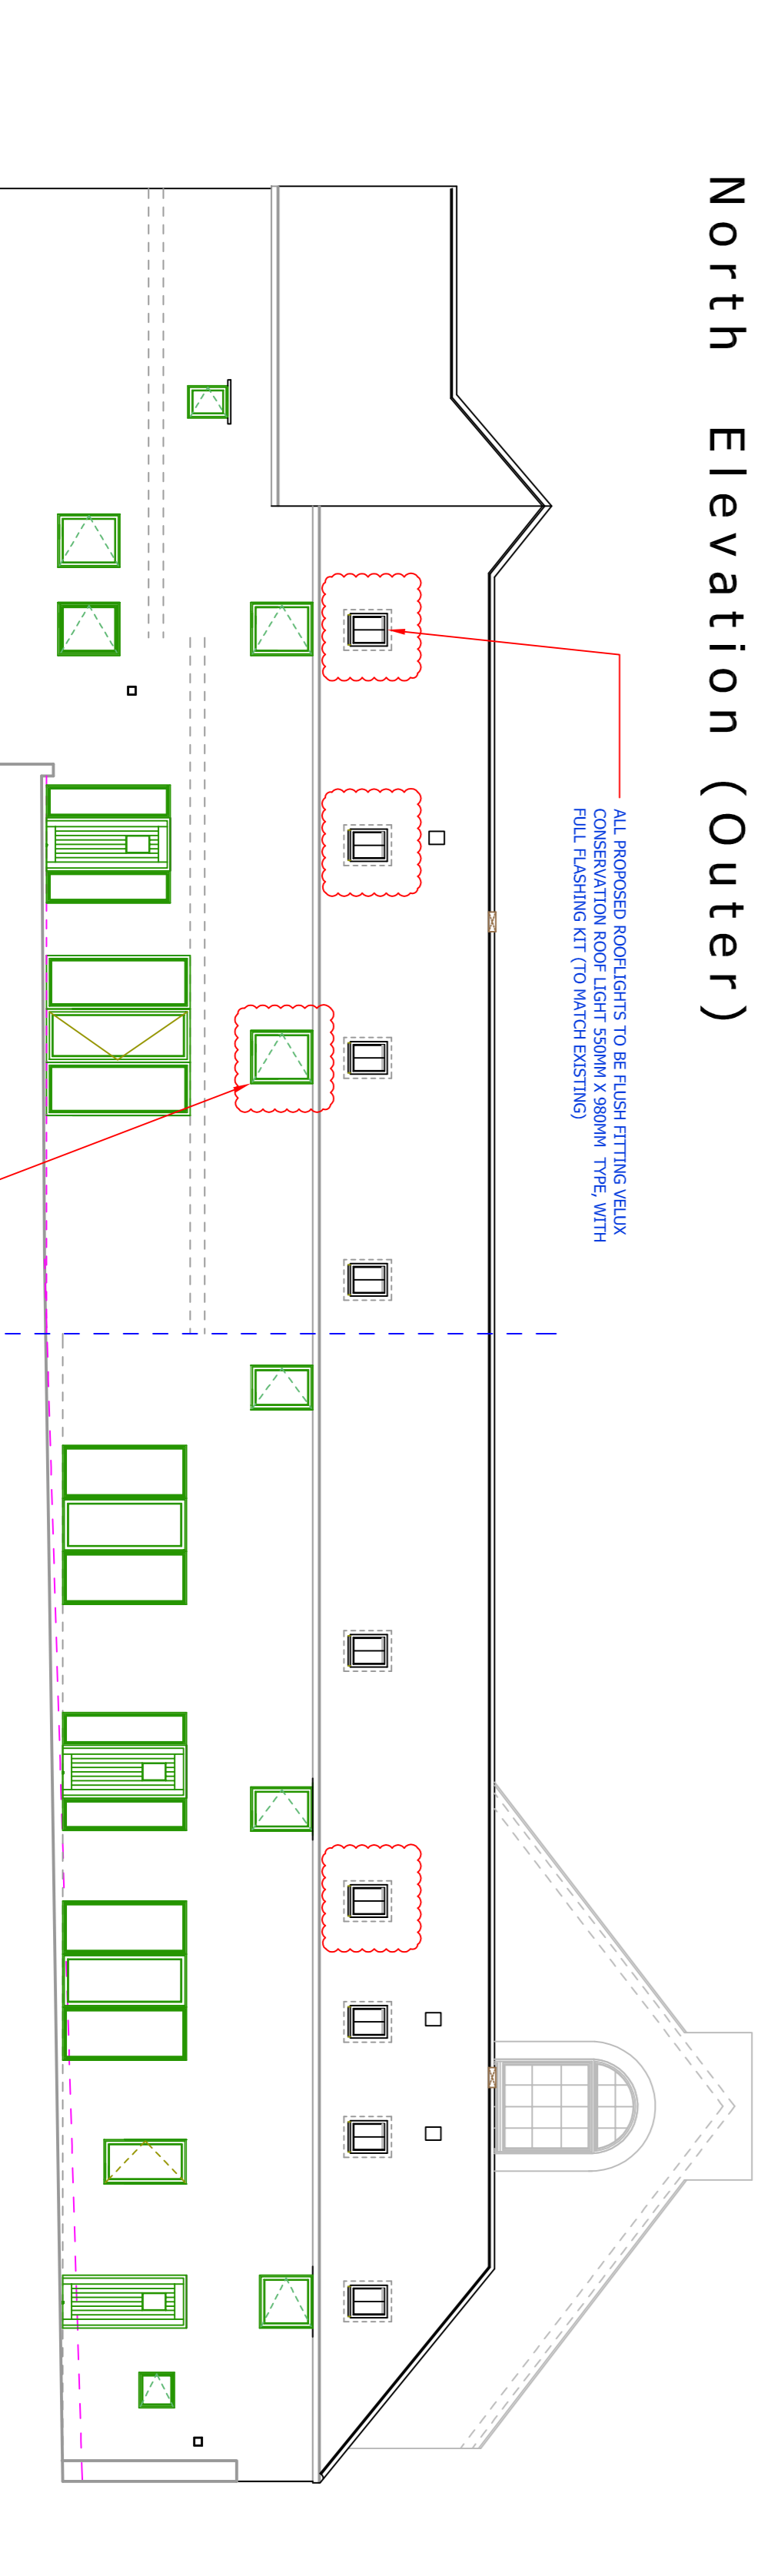

West Elevation (Outer)

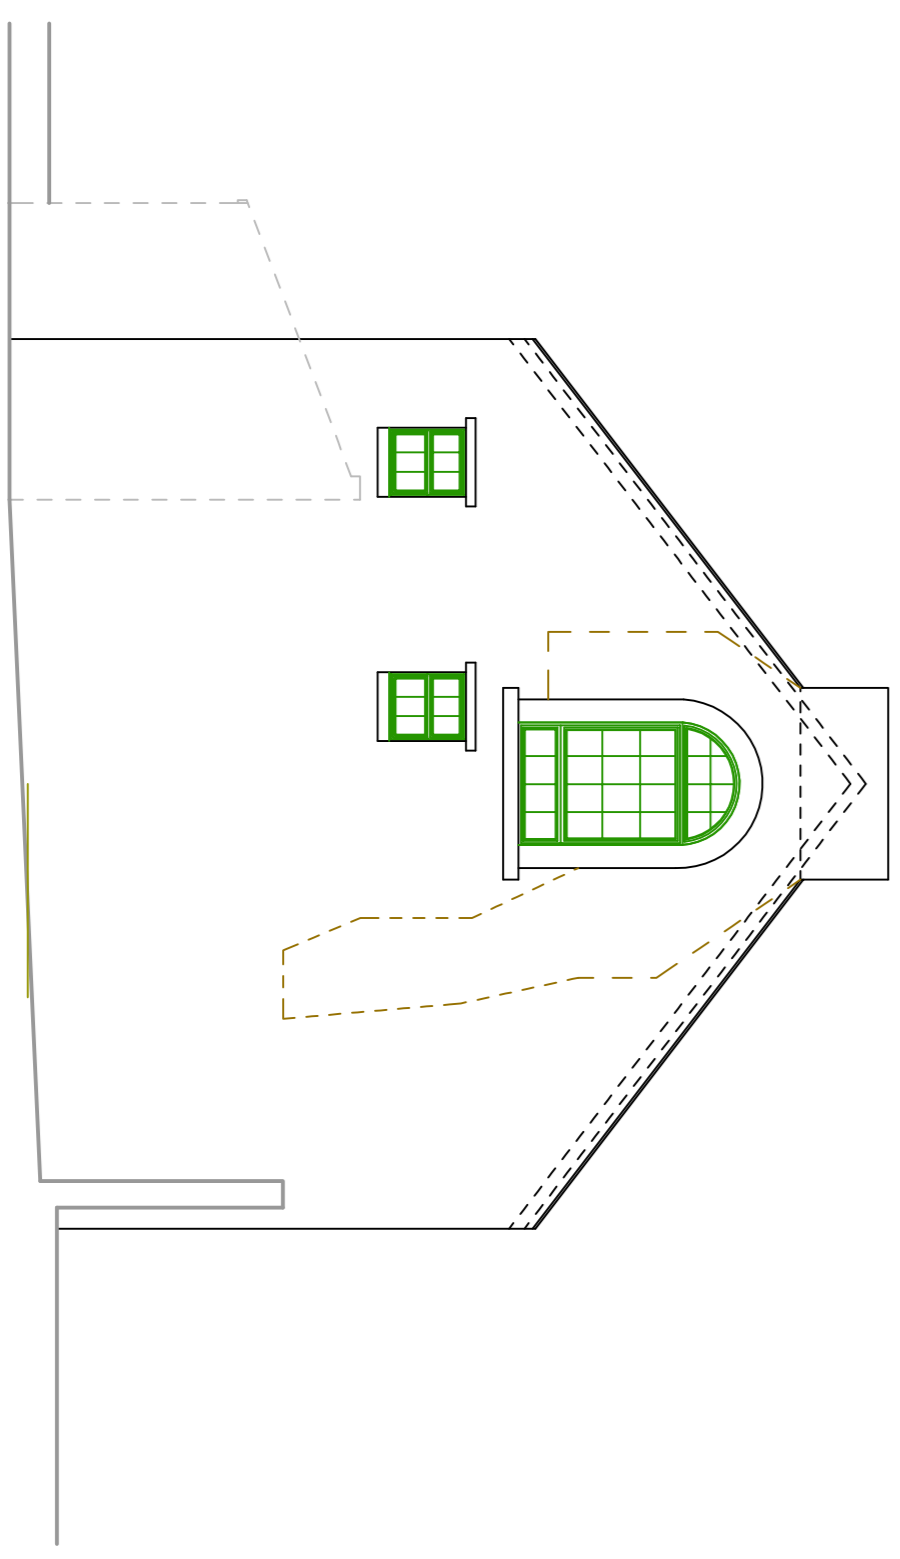

West Elevation (Inner/Farmhouse)

**P R O P O S E D**

**John Taylor**

**Architects Ltd.**  
The Studio, 64 High West Road  
Crocky Co. Dublin, D15 9NT  
Tel/Fax: 01388 767124 / 01388 767010  
E-mail: j.architects@hotmail.com

client  
MR M GREEN

PROPOSED REDEVELOPMENT  
Proposed Elevations  
Lissock Hill Farm  
Lissock Lane  
West Belderrig

scale  
1 : 100 @ A1  
1 : 200 @ A3

drwg. no.  
12 29 09-VOC-G