


96 SHEARWATER, WHITBURN

1:200 SITE/ROOF PLAN

INFORMATION ONLY - NO CHANGE IN ROOF PLAN OR FOOTPRINT

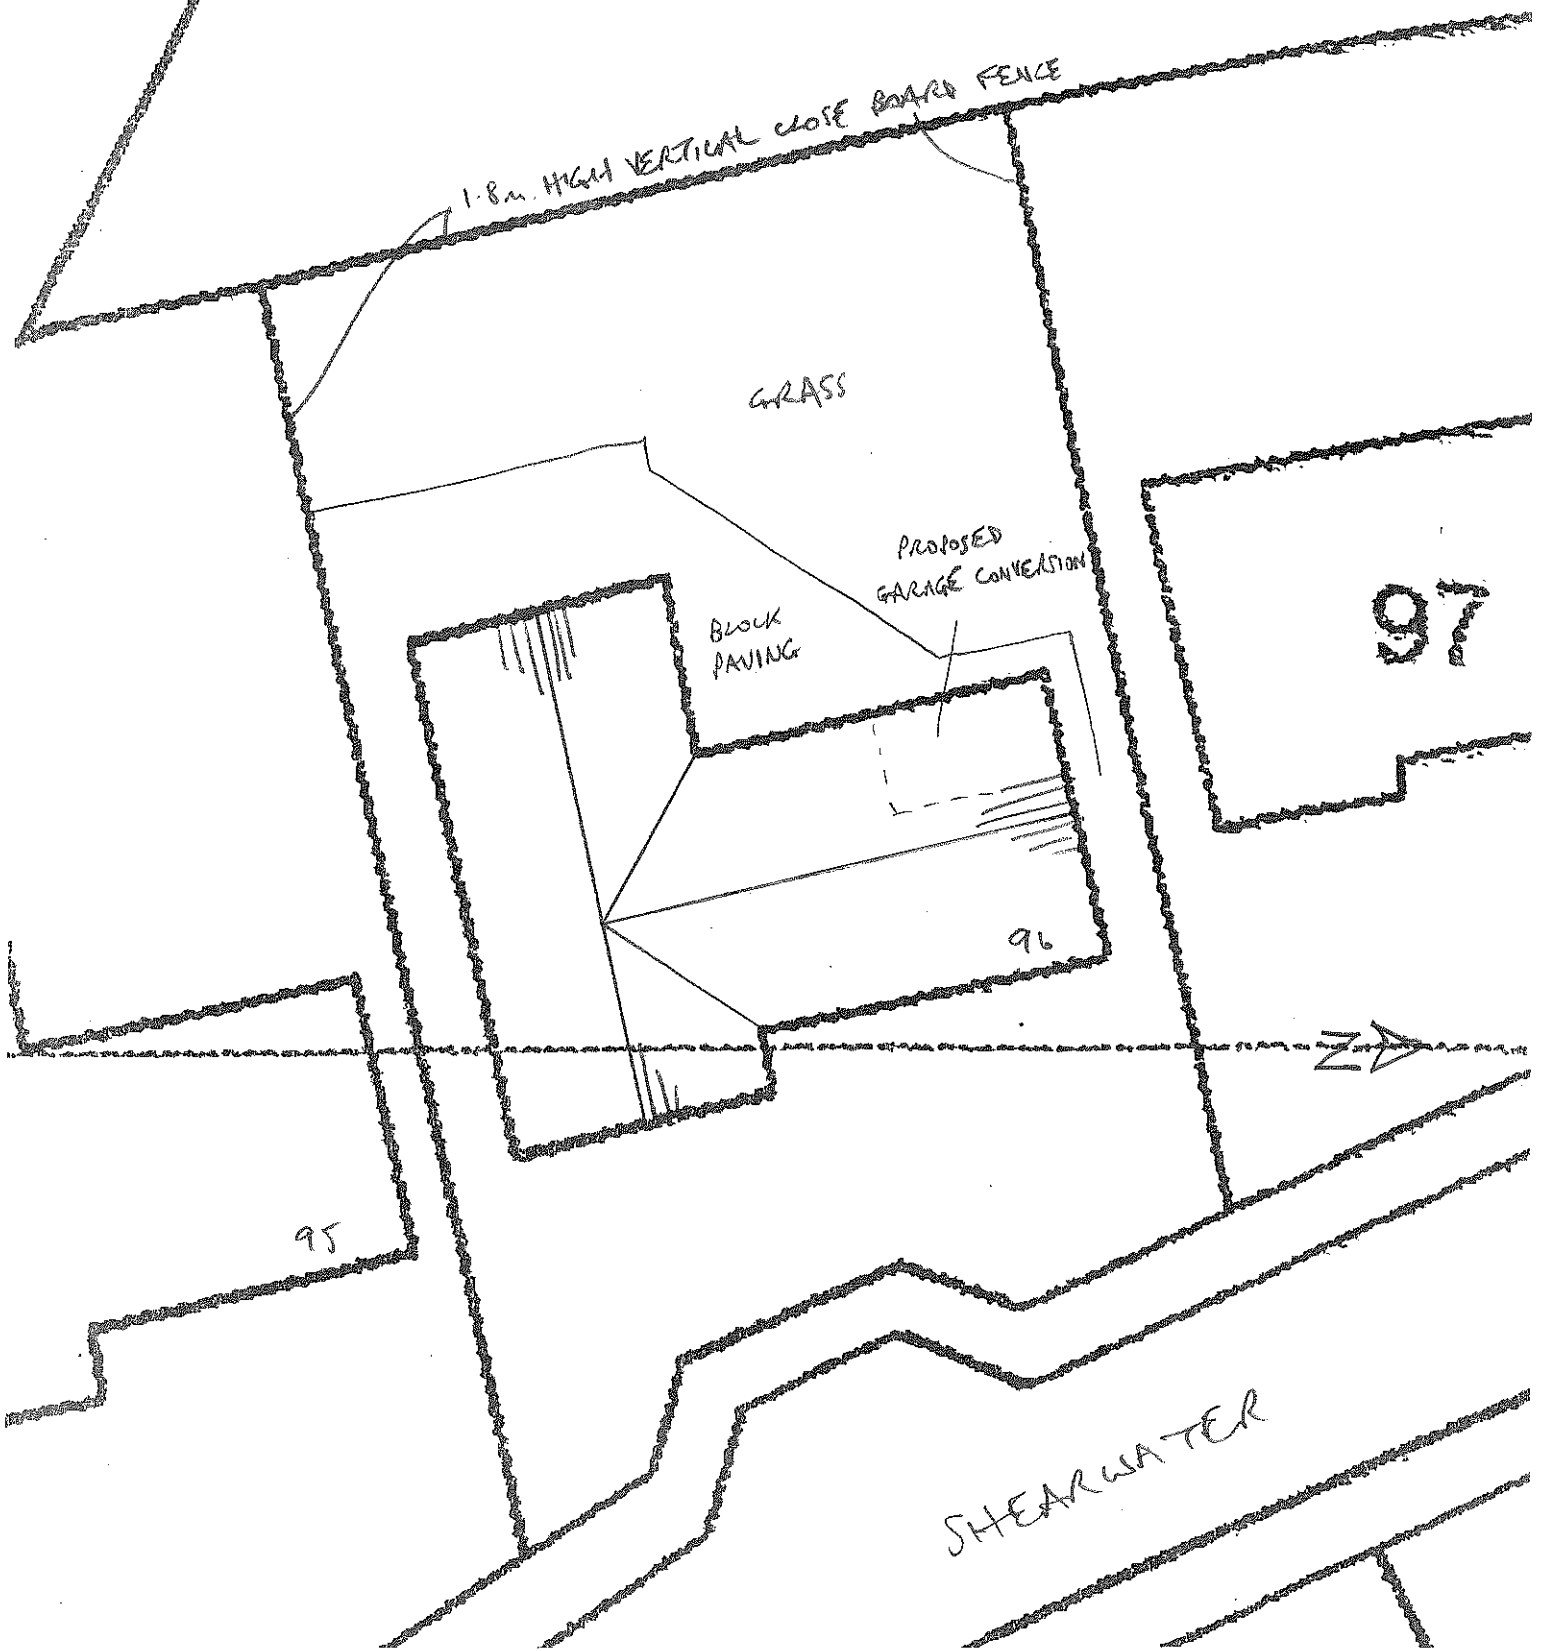

1.8m HIGH VERTICAL CLOSE BOARD FENCE

GRASS

PROPOSED GARAGE CONVERSION

BLOCK PAVING

97

96

95



SHEARWATER