


Existing First Floor



Existing Ground Floor

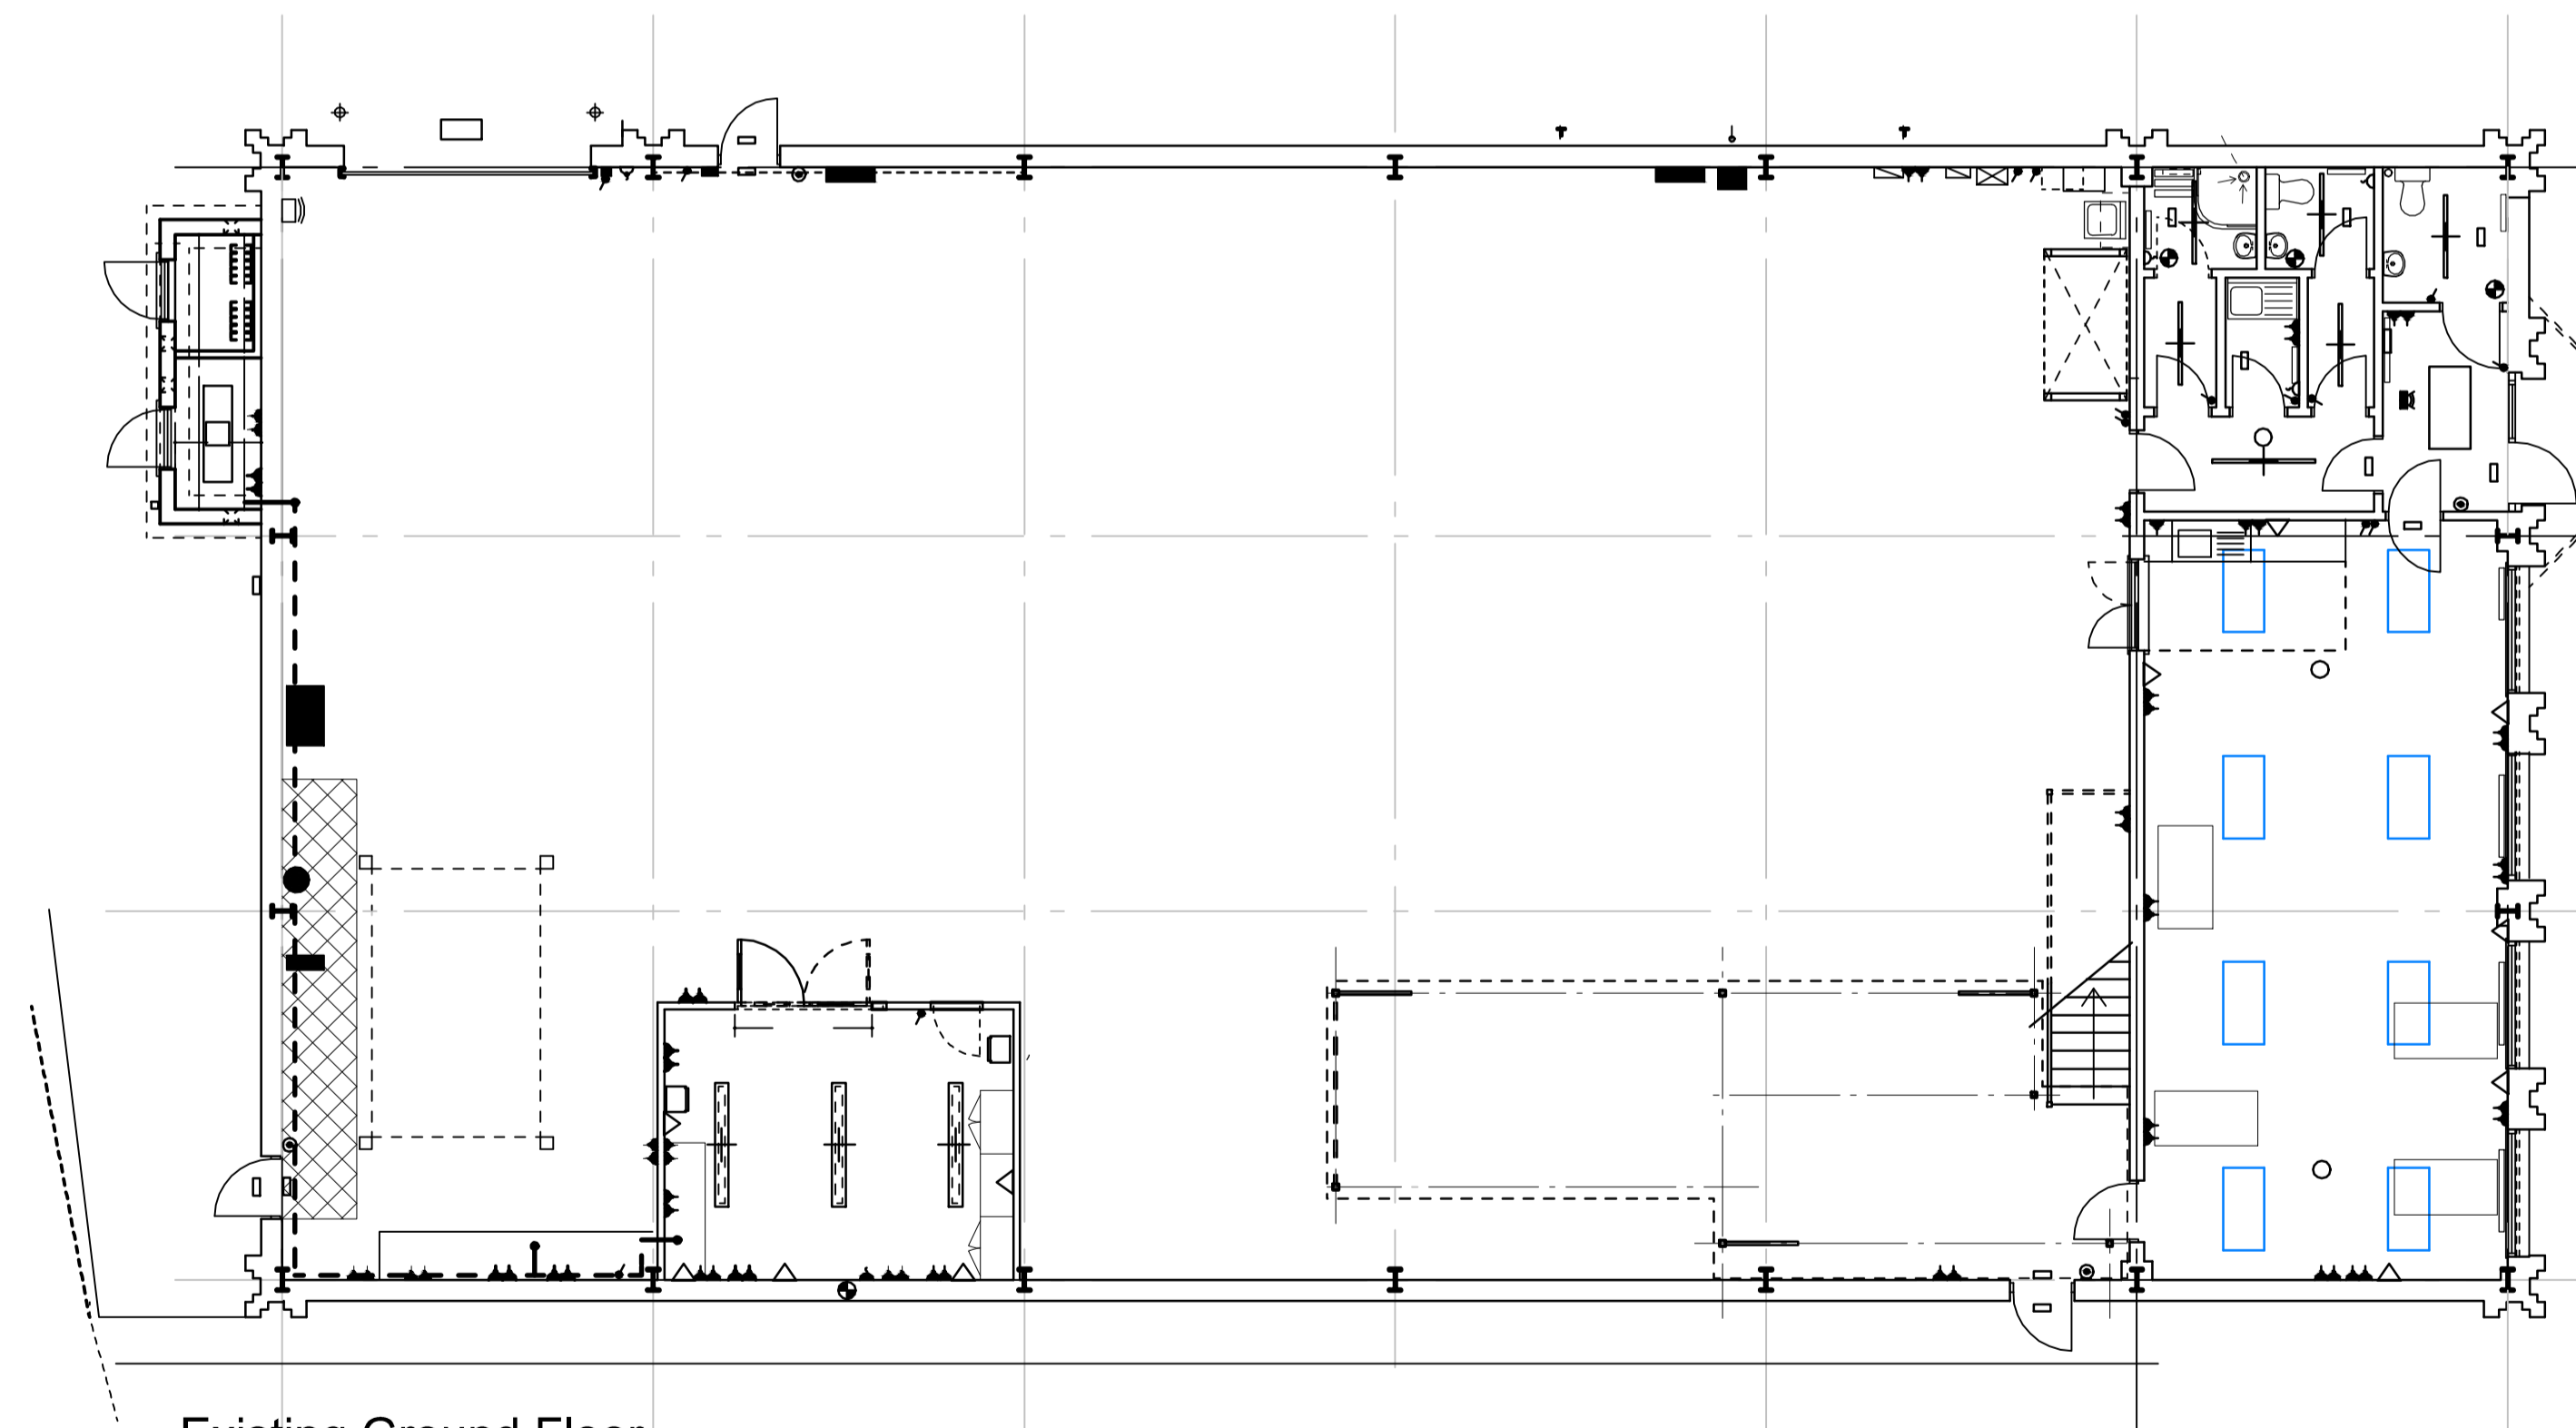

Notes

1	Original Issue	CT	CMcC	01.10.15
Rev	Description	By	Chk	Date

Title			
Existing Ground & First Floor Layout			
Project No.	Drawing No.	Rev	A1 Scale
B1072	100	1	1:50

Project	
RNLI BOLDON SC Unit 12, Brooklands Way, Boldon, NE35 9LW	

Client



Lifeboats

SPACE INDUSTRIES LIMITED



Hurn Chapel, Avon Causeway, Christchurch, Dorset, BH23 6AS.
Tel: 01202 400900 Email: info@spaceindustries.co.uk
www.spaceindustries.co.uk