
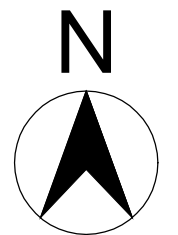
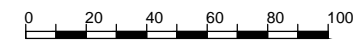


"For the purposes of Planning Consent the following applies to any copy of this drawing made by the Local Authority:

This copy has been made by and with the authority of the person required to make the plan and drawing open to public inspection pursuant to Section 47 of the Copyright, Designs and Patents Act 1988. Unless that Act provides a relevant exception to copyright, the copy must not be copied without the prior permission of the copyright owner. If any copy is made under the authority only the whole drawing including the copyright holder's name and this notice, is to be copied."

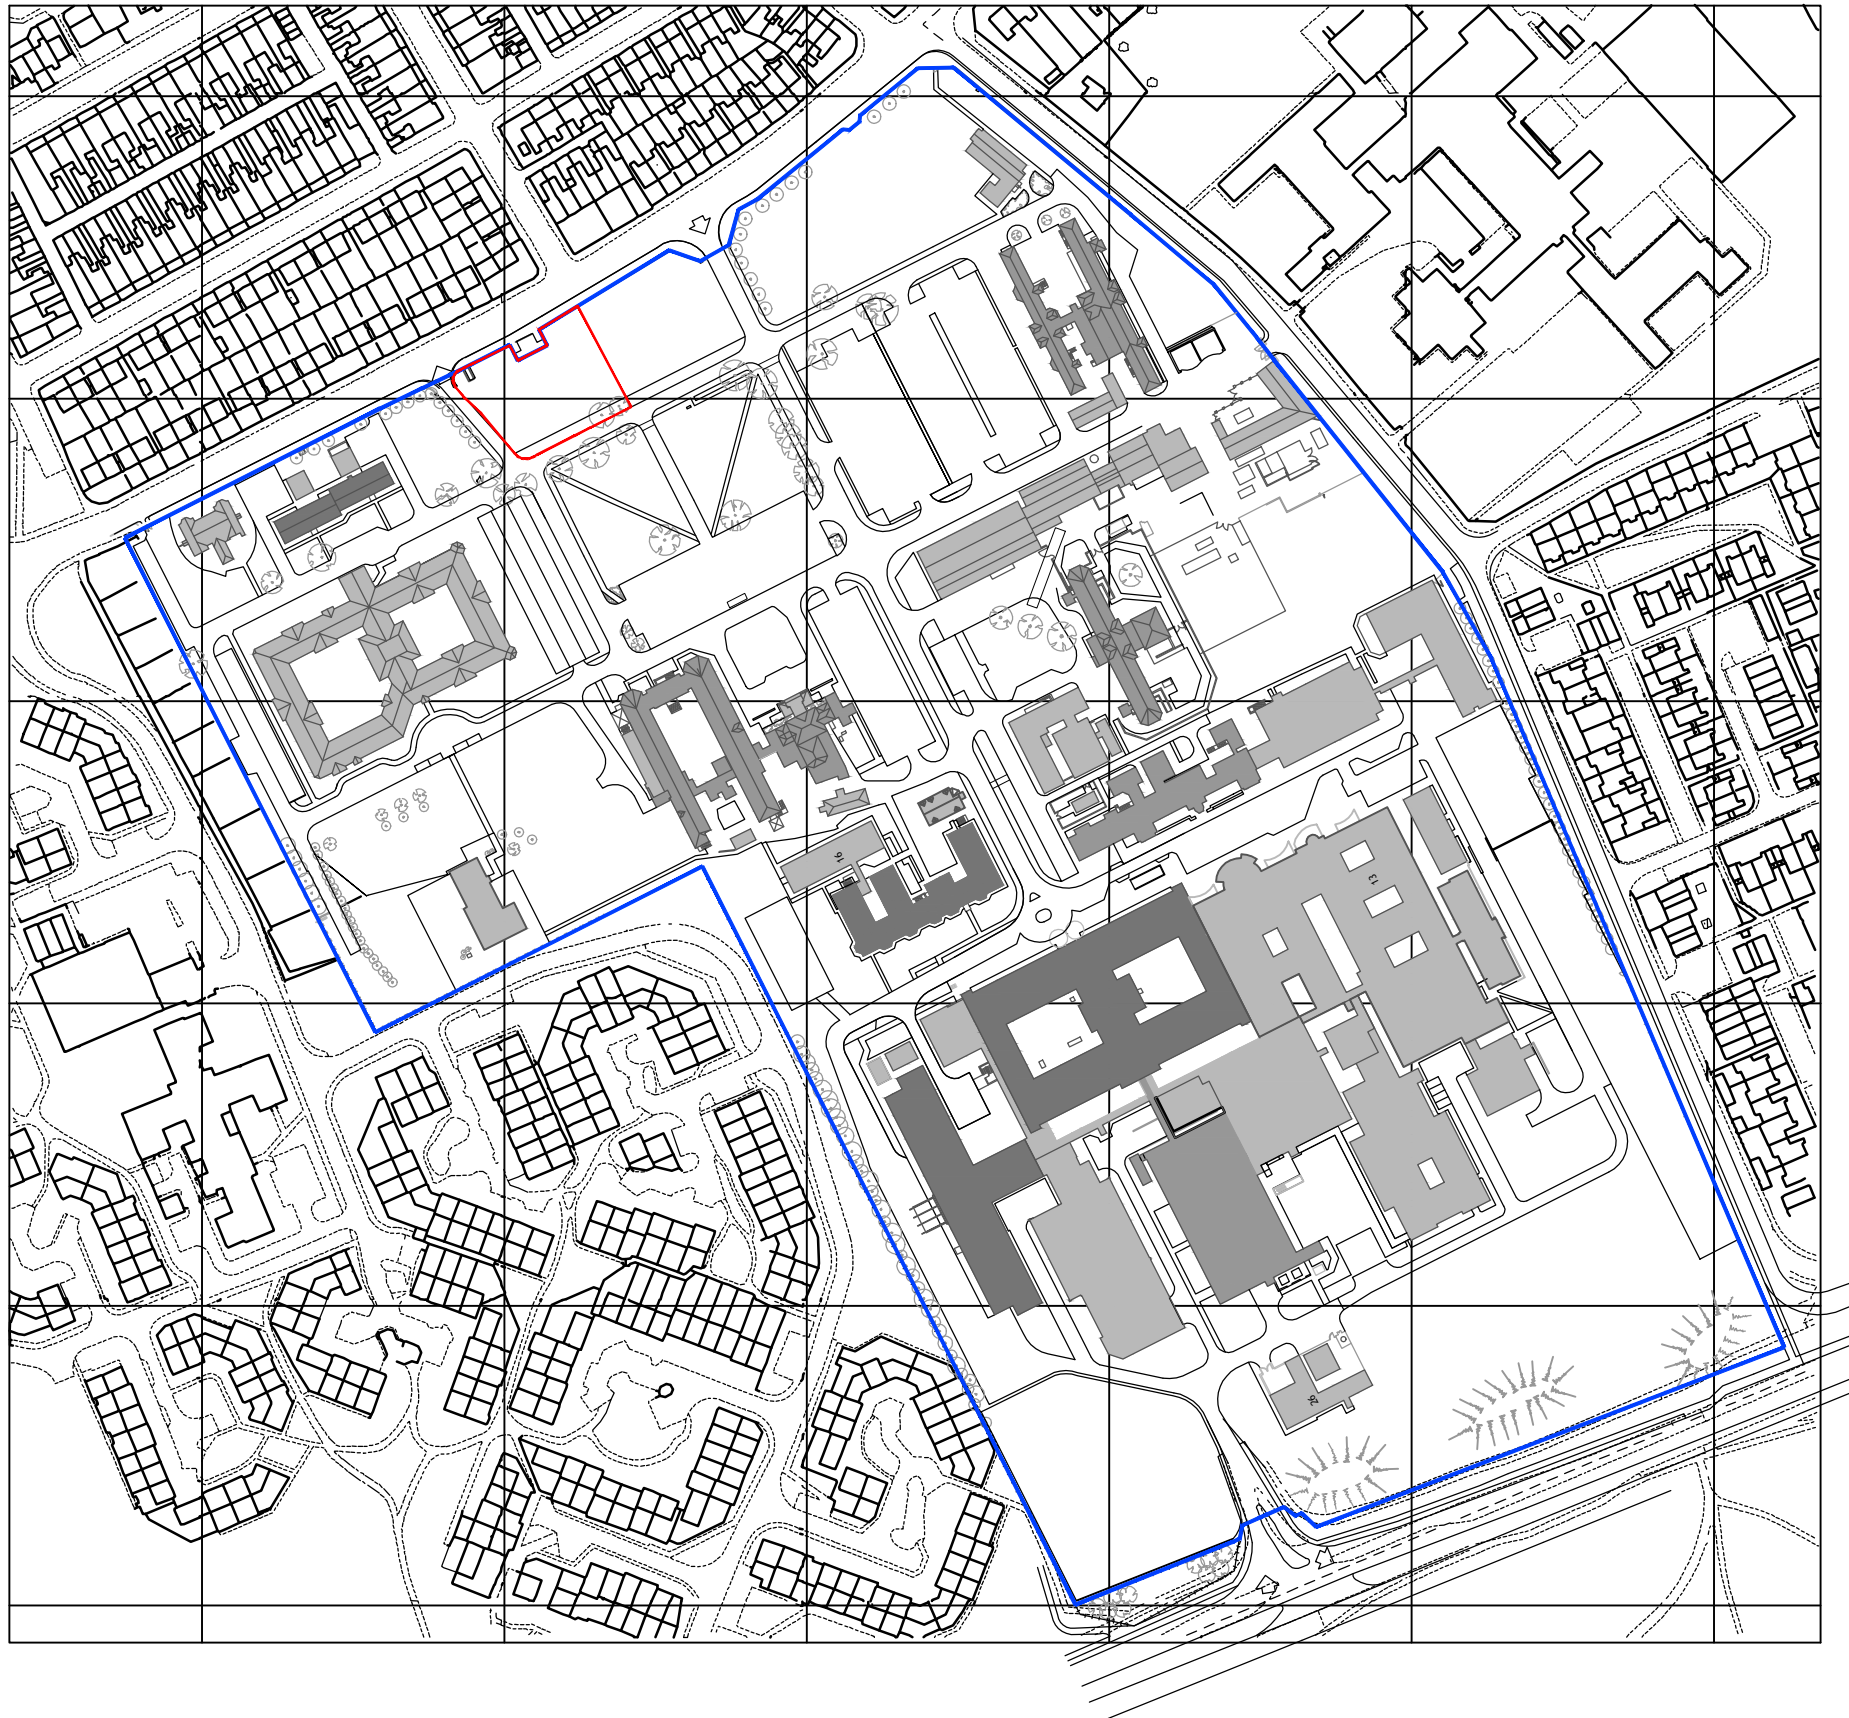

Issue Purpose: PLANNING APPLICATION

P+HS Architects

The Old Station Station Road Stokesley TS9 7AB	Queens House 34 Wellington Street Leeds LS1 2DE	Studio 14 Blackstock Mews London N4 2BT
01642 712684	0113 245 4332	0207 288 1232

www.pandhs.co.uk



Client South Tyneside NHS Foundation Trust

Project South Tyneside District Hospital

Title Car Park Location Plan

Issued From Stokesley

Date October 2015

Scale 1:2500 @ A3

Drawn BJJ Auth DS

Drawing Number

Revision

Do not scale from this drawing. Work to figured dimensions, and any discrepancy to be reported to the Architect.

2442 - D - 90 - 011

Stage Identification: Design - D Construction - C

Refer to larger scale drawings where available. © P+HS Architects Limited