


SITE LOCATION PLAN
 AREA 2 HA
 SCALE: 1:1250 on A4
 CENTRE COORDINATES: 430568 , 564176

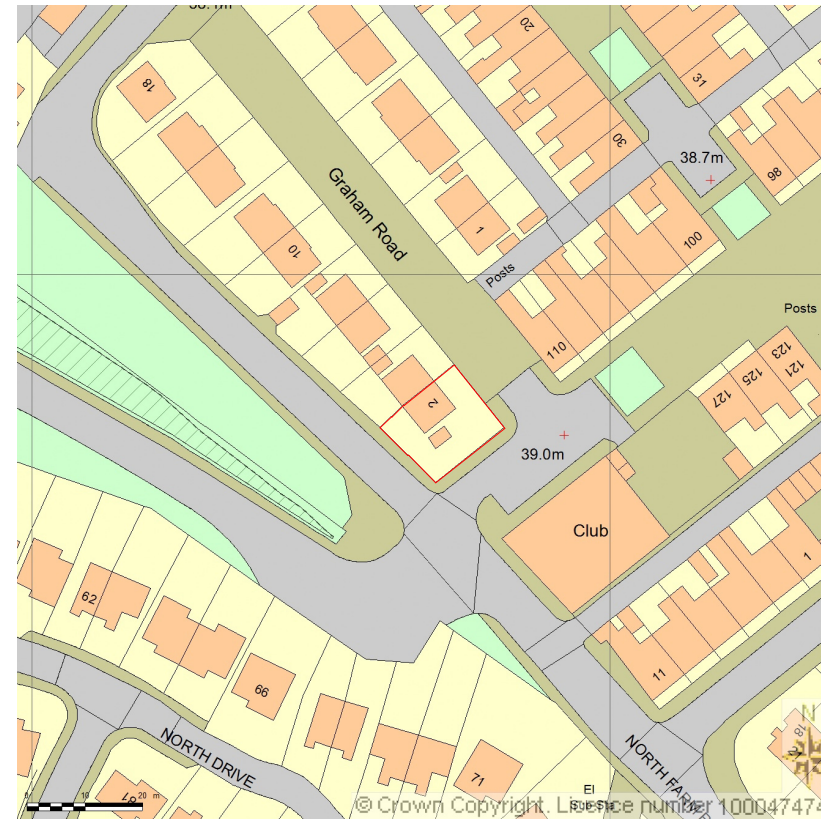

Supplied by Streetwise Maps Ltd
 www.streetwise.net
 Licence No: 100047474
 14:07:43 16/09/2015

Client:		Mr and Mrs Tighe	GZ Interior Design
Address:		2 Graham Road Hebburn NE31 1NA	
Project:		Proposed Side Extension	E: gz.bwarchitecture@gmail.com Mobile: 07588641620
Drawing Title:		Location Plan	
Scale:	1:1250@A3	Date:	
Drawn:	G.Z	Checked:	Dwg No. A4