

Boundary line

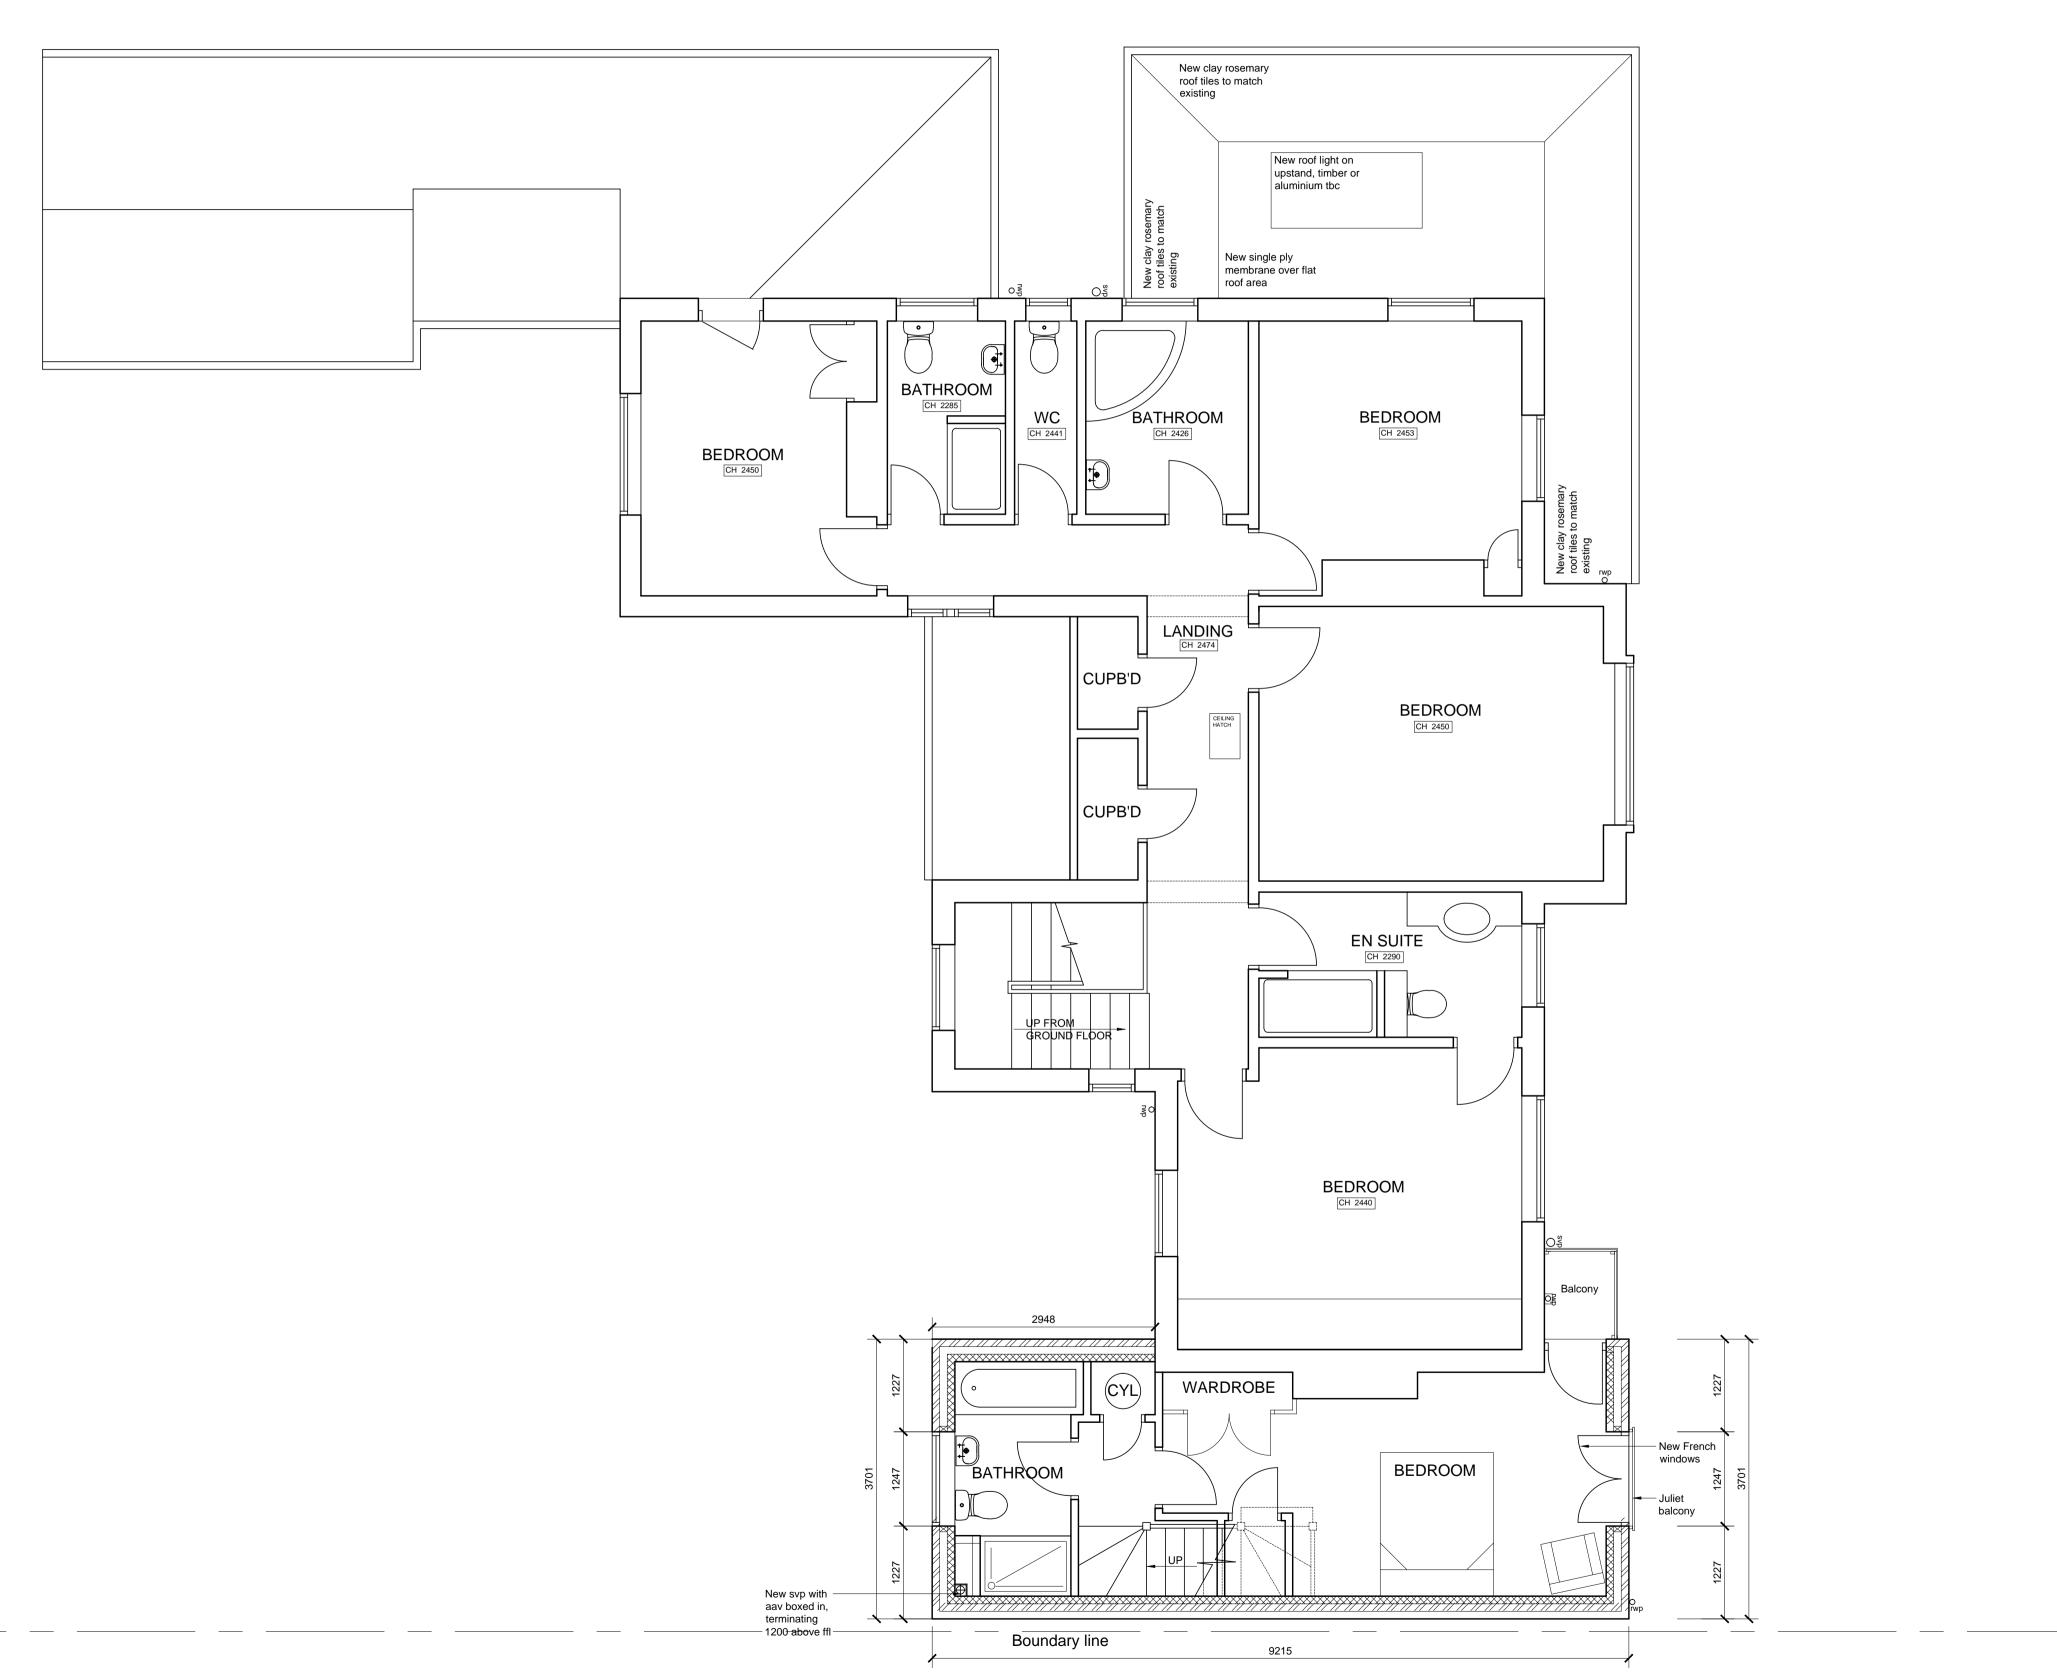

PROPOSED FIRST FLOOR LAYOUT

21:04:15 Footprint of extensions amended 17:09:15 Footprint of 2 storey annex extension amended and side window introduced in place of

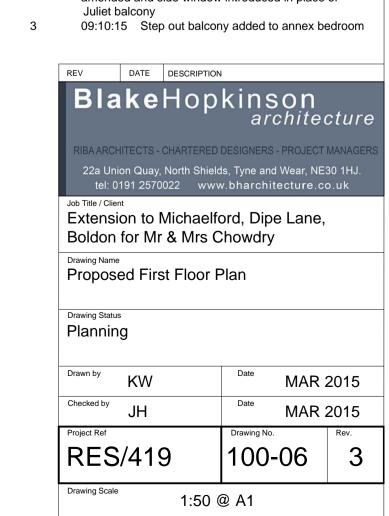

copyright blake hopkinson architecture L.L.P.