
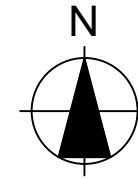


NOTE - DO NOT SCALE FROM THE DRAWING. NOTIFY THE ARCHITECT IMMEDIATELY IF ANY DISCREPANCIES ARISE.

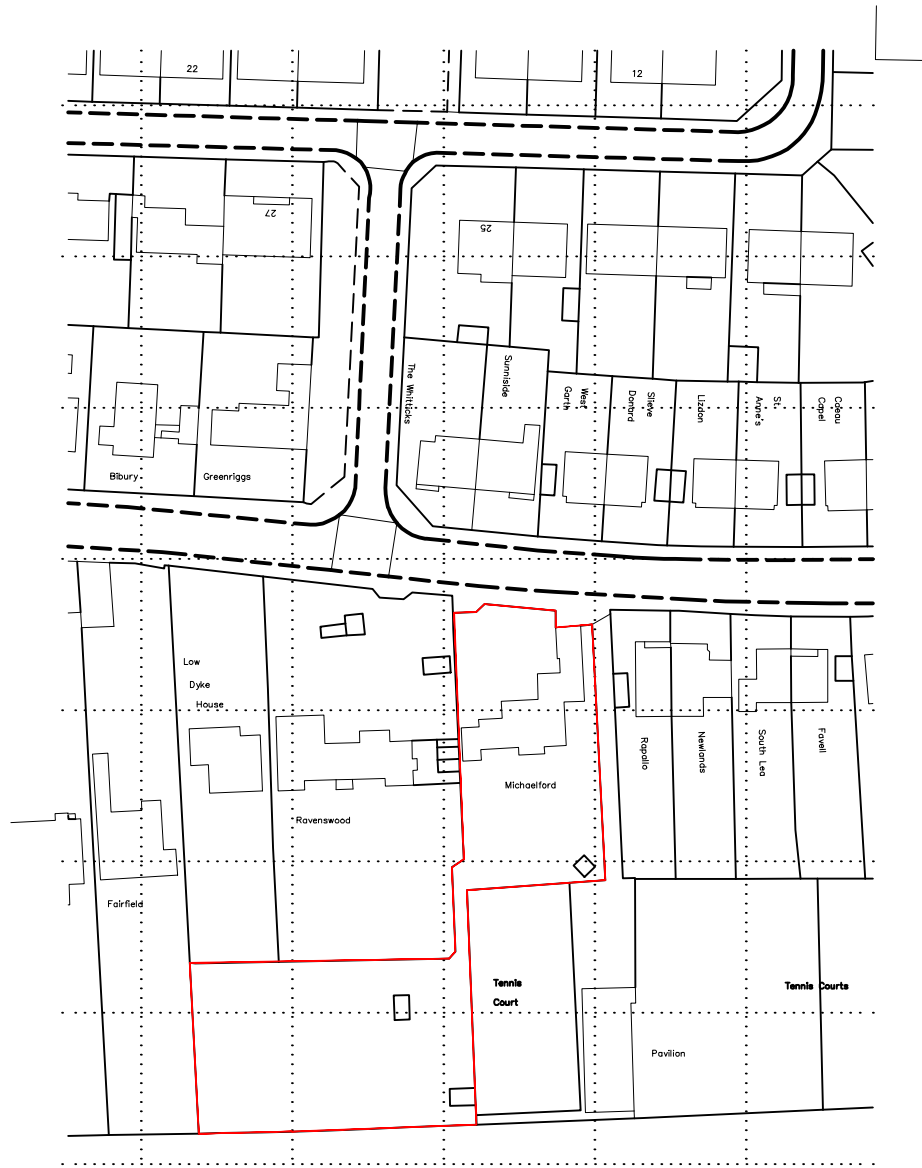

Ordnance Survey (c) Crown Copyright 2015. All rights reserved. Licence number 100022432

REVISIONS

- 1. 21.04.15 - First Issue for information

REV	DATE	DESCRIPTION
<p>BlakeHopkinson <i>architecture</i></p> <p>RIBA ARCHITECTS - CHARTERED DESIGNERS - PROJECT MANAGERS</p> <p>22a Union Quay, North Shields, Tyne and Wear, NE30 1HJ. tel: 0191 2570022 www.bharchitecture.co.uk</p>		
Job Title / Client		
Michaelford, East Boldon For Mrs Chawdry		
Drawing Name		
SITE LOCATION PLAN- Showing Existing Site Boundary		
Drawing Status		
PLANNING		
Drawn by	JH	Date 21.04.15
Checked by	DB	Date 21.04.15
Project Ref	Drawing No.	Rev.
RES/419	PLN/01	1

Drawing Scale 1:1250 @ A4

copyright blake hopkinson architecture L.L.P.