

PROPOSED ALTERATIONS AND EXTENSIONS TO PROPERTY AT
90 KING GEORGE ROAD SOUTH SHIELDS NE34 0DT



PLANS AS EXISTING

1:50

ST1023 / 15 HFUL

3

J Martin Architect
12 Marsden Road South Shields Tyne and Wear NE34 6DF
0191 4547321 0791 731 5056

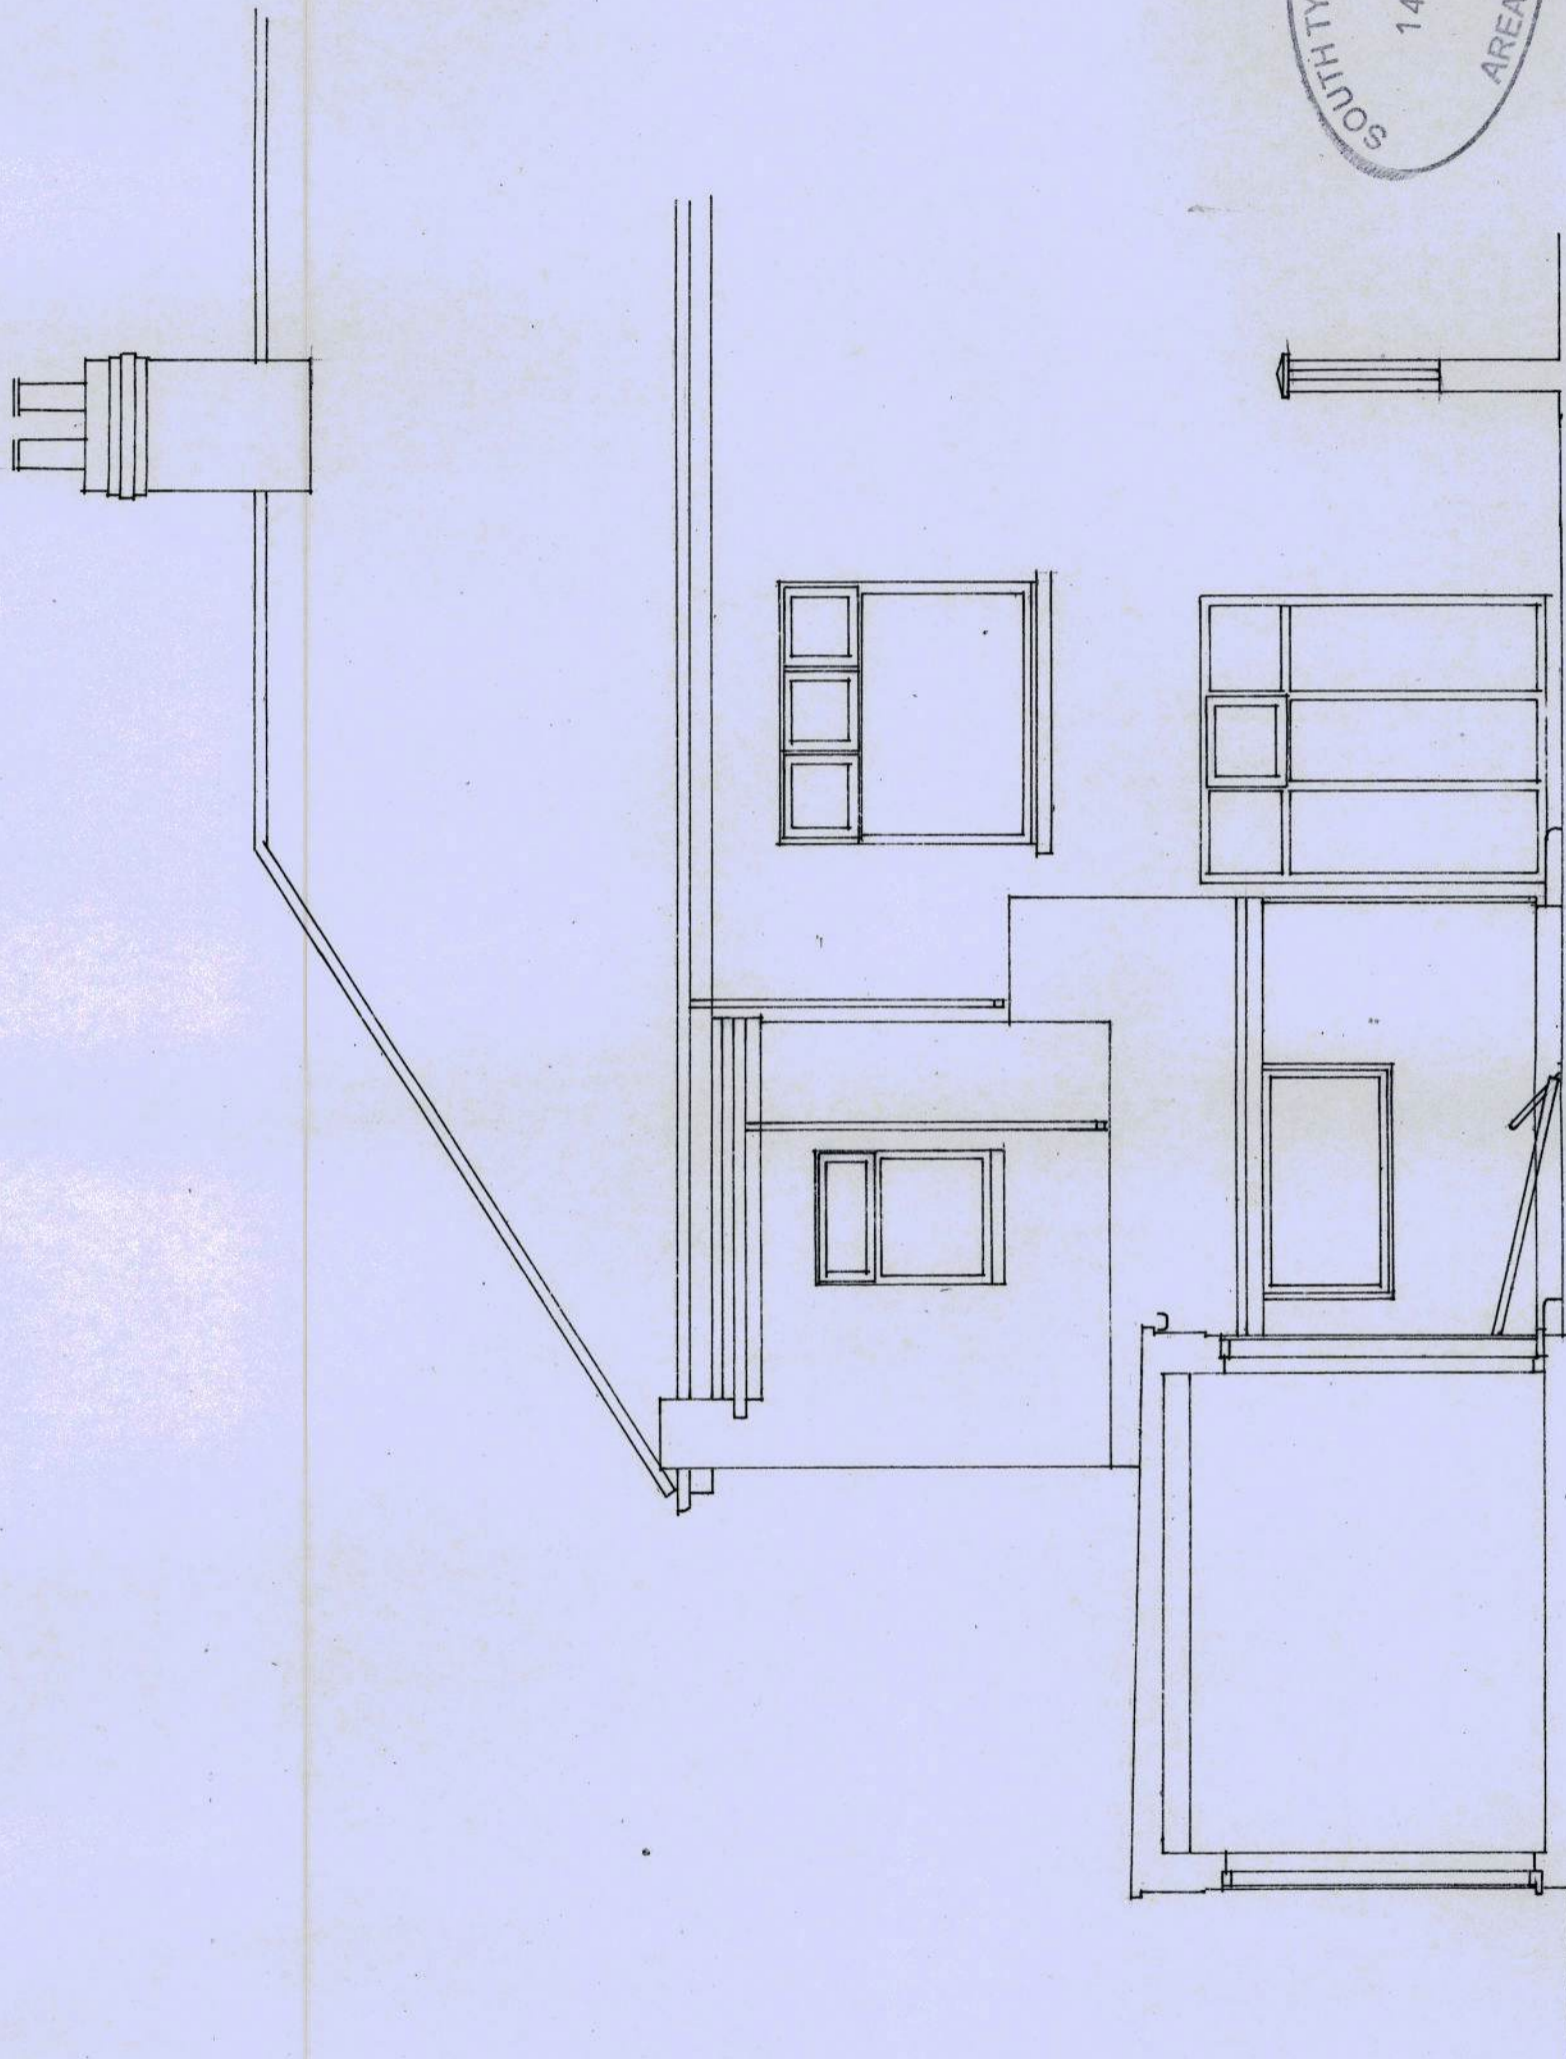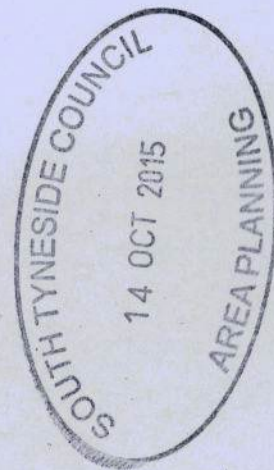

SECTION EX 1