


SOUTH TYNESIDE COUNCIL  
14 OCT 2015  
AREA PLANNING

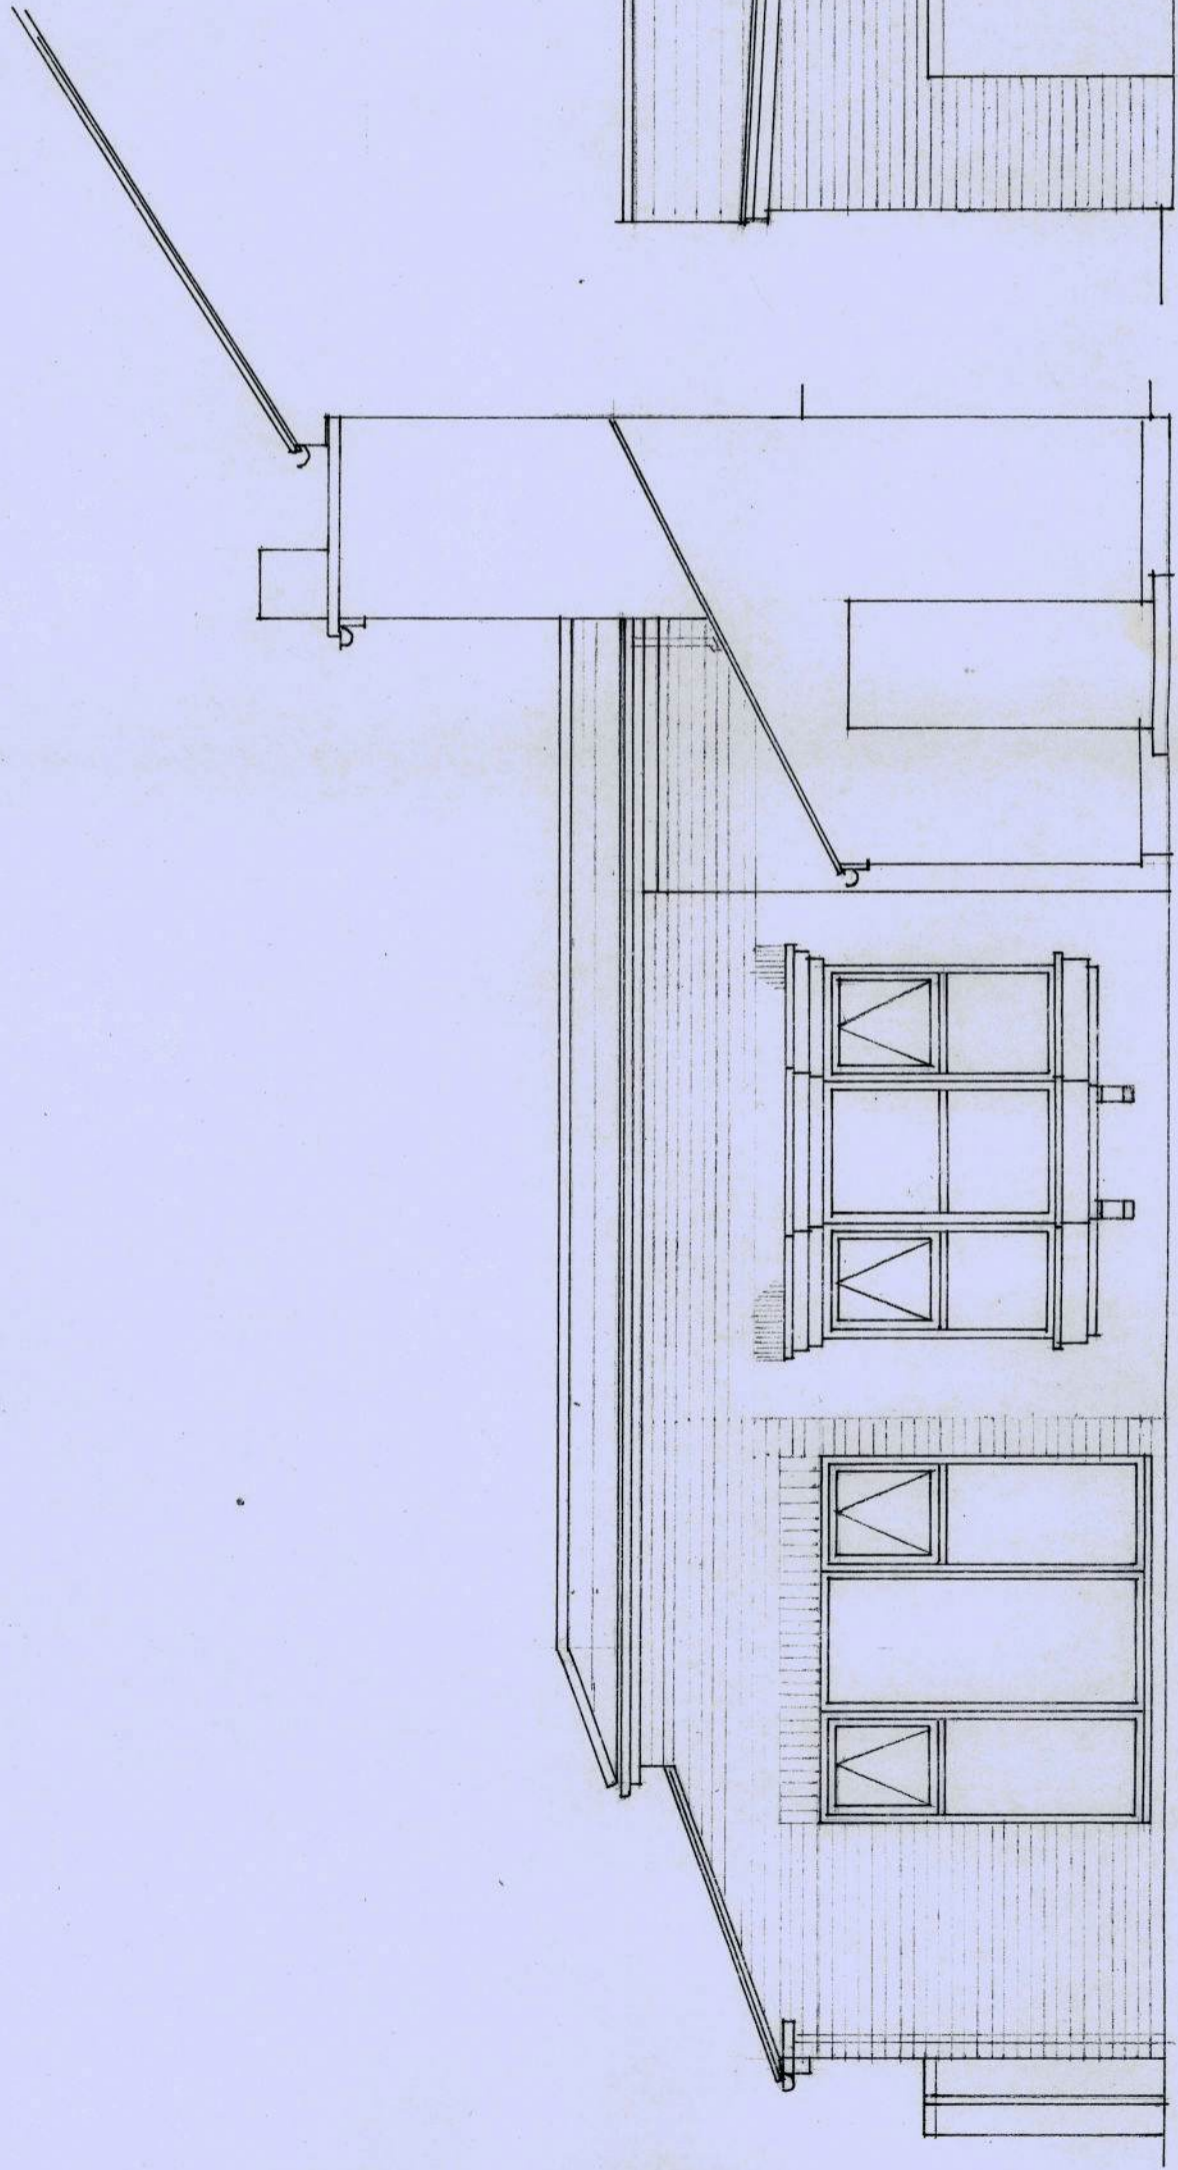

WEST ELEVATION

NORTH ELEVATION

PROPOSED ALTERATIONS AND EXTENSIONS TO PROPERTY AT  
90 KING GEORGE ROAD SOUTH SHIELDS NE34 0DT

PLANS AS PROPOSED

1:50

J Martin Architect  
12 Marsden Road South Shields Tyne and Wear NE34 6DF  
0191 4547321 0791 731 5056

ST1023/15 HFUL

8