



SCHEDULE OF EXTERNAL MATERIALS

ROOF	Redland Fontenelle red clay concrete interlocking tiles
WALLS	Brown Brick to closely match existing extension.
WINDOWS and DOOR	White PVC and coloured composite door

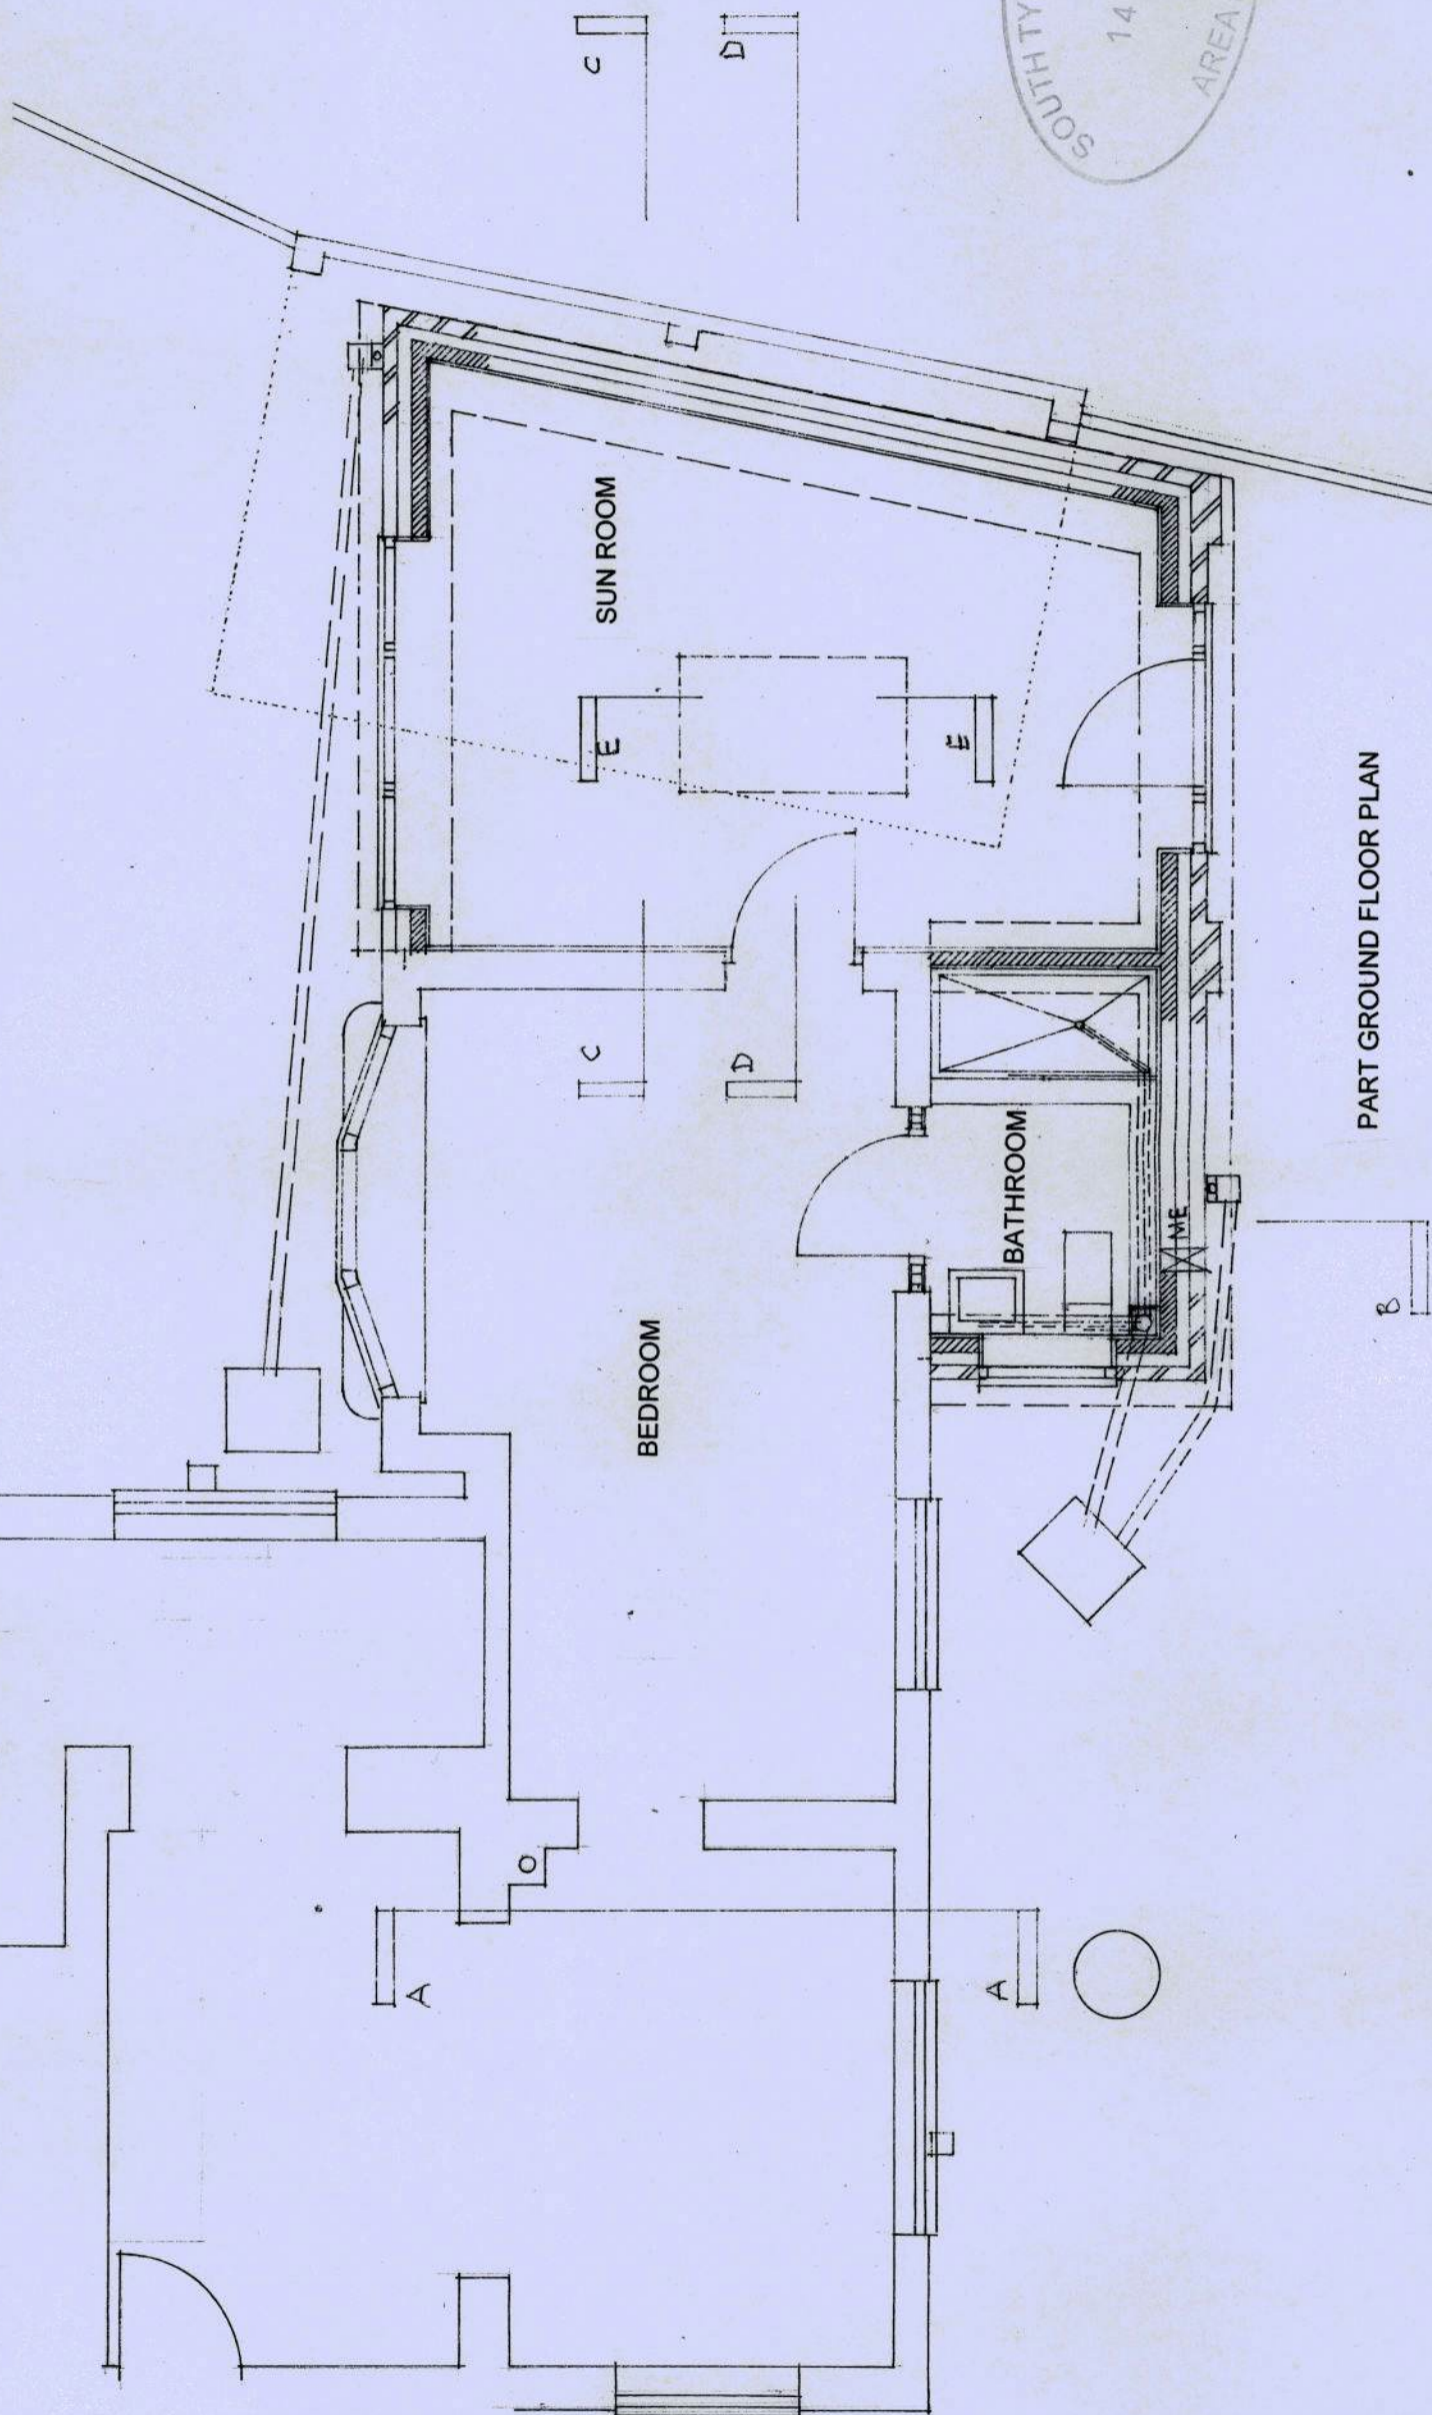

PART GROUND FLOOR PLAN

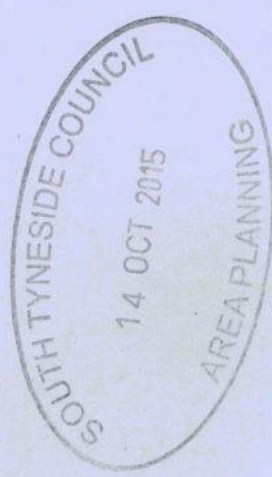

PROPOSED ALTERATIONS AND EXTENSIONS TO PROPERTY AT
 90 KING GEORGE ROAD SOUTH SHIELDS NE34 0DT

PLANS AS PROPOSED

1:50

J Martin Architect
 12 Marsden Road South Shields Tyne and Wear NE34 6DF
 0191 4547321 0791 731 5056

ST1023 / 15 HFUL 4