



SOUTH ELEVATION

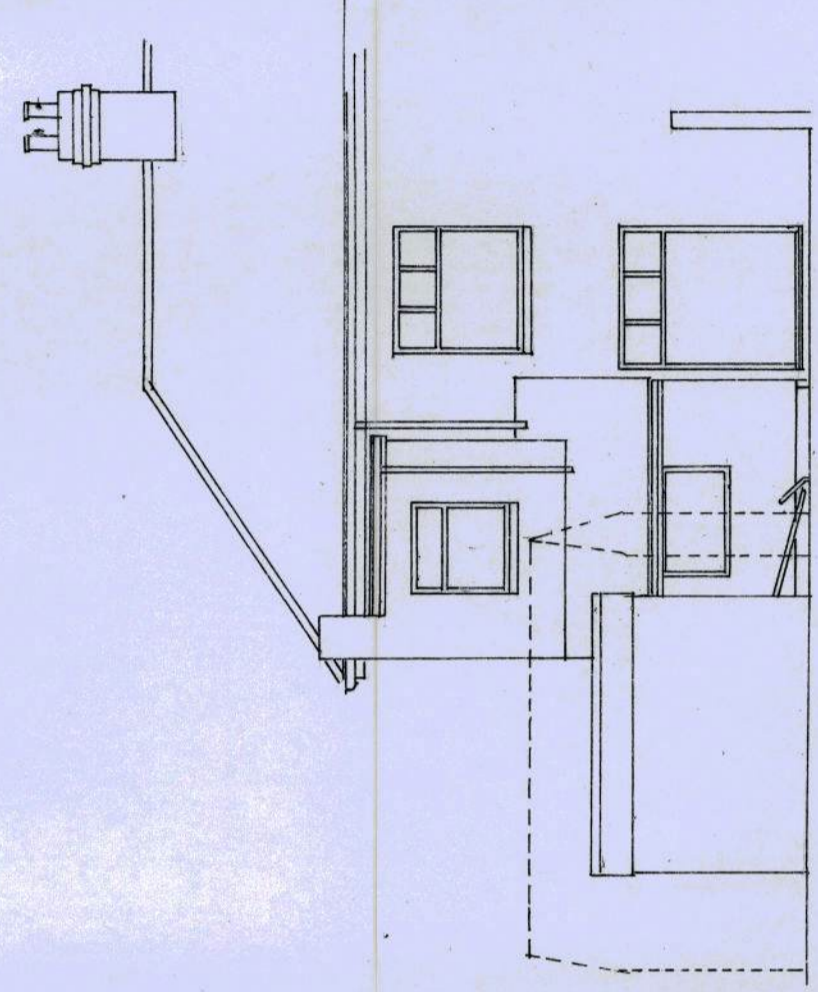


NORTH ELEVATION

SOUTH TYNESIDE COUNCIL
14 OCT 2015
AREA PLANNING

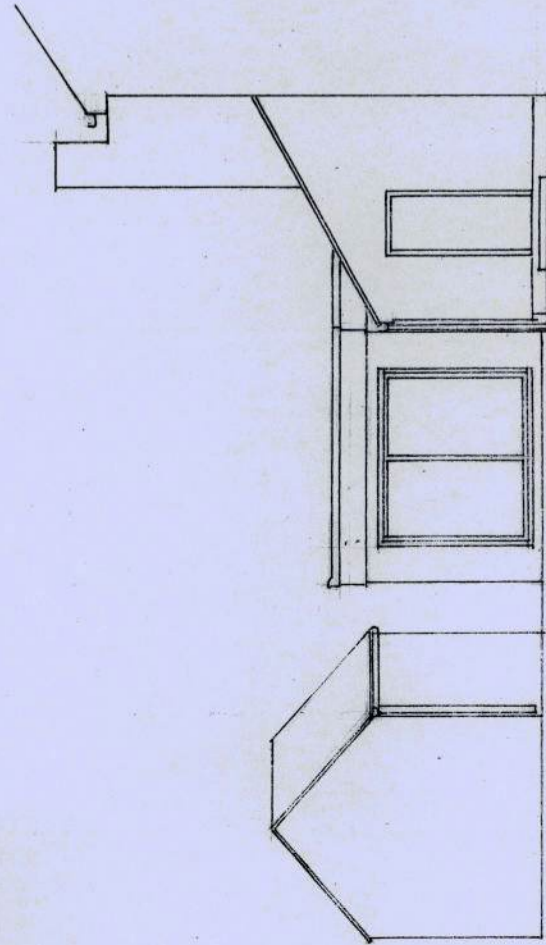

WEST ELEVATION

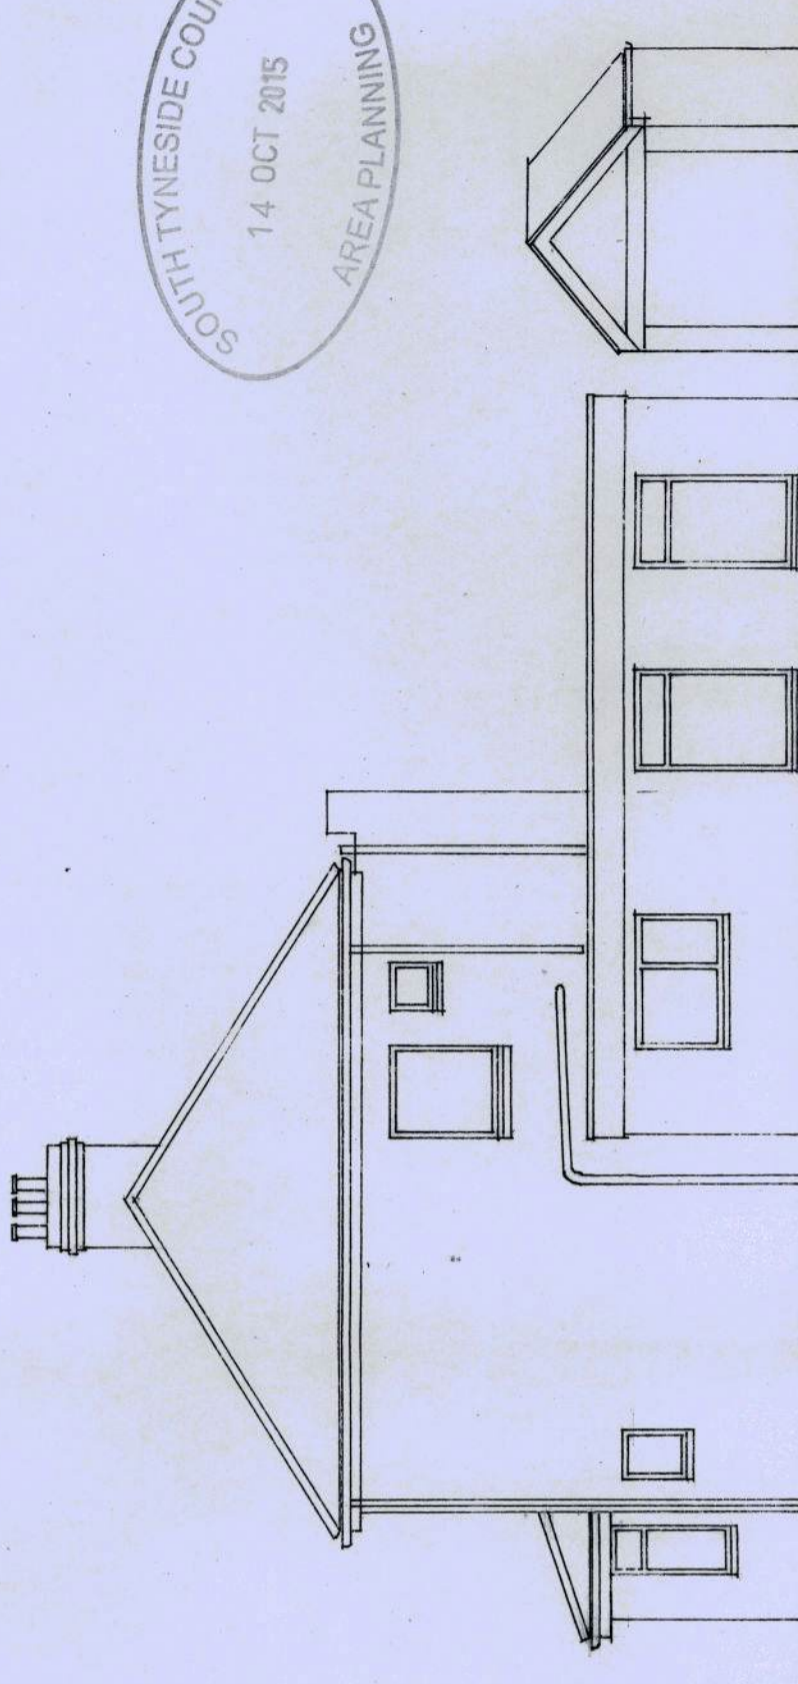

EAST ELEVATION

PROPOSED ALTERATIONS AND EXTENSIONS TO PROPERTY AT
90 KING GEORGE ROAD SOUTH SHIELDS NE34 ODT

PLANS AS EXISTING

1:100

J Martin Architect
12 Marsden Road South Shields Tyne and Wear NE34 6DF
0191 4547321 0791 731 5056

ST1023/15 HFUL