

N METRES



PLAN NZ 3765 SE


RICT

SOUTH SHIELDS No 3 ED

4380000

376

376

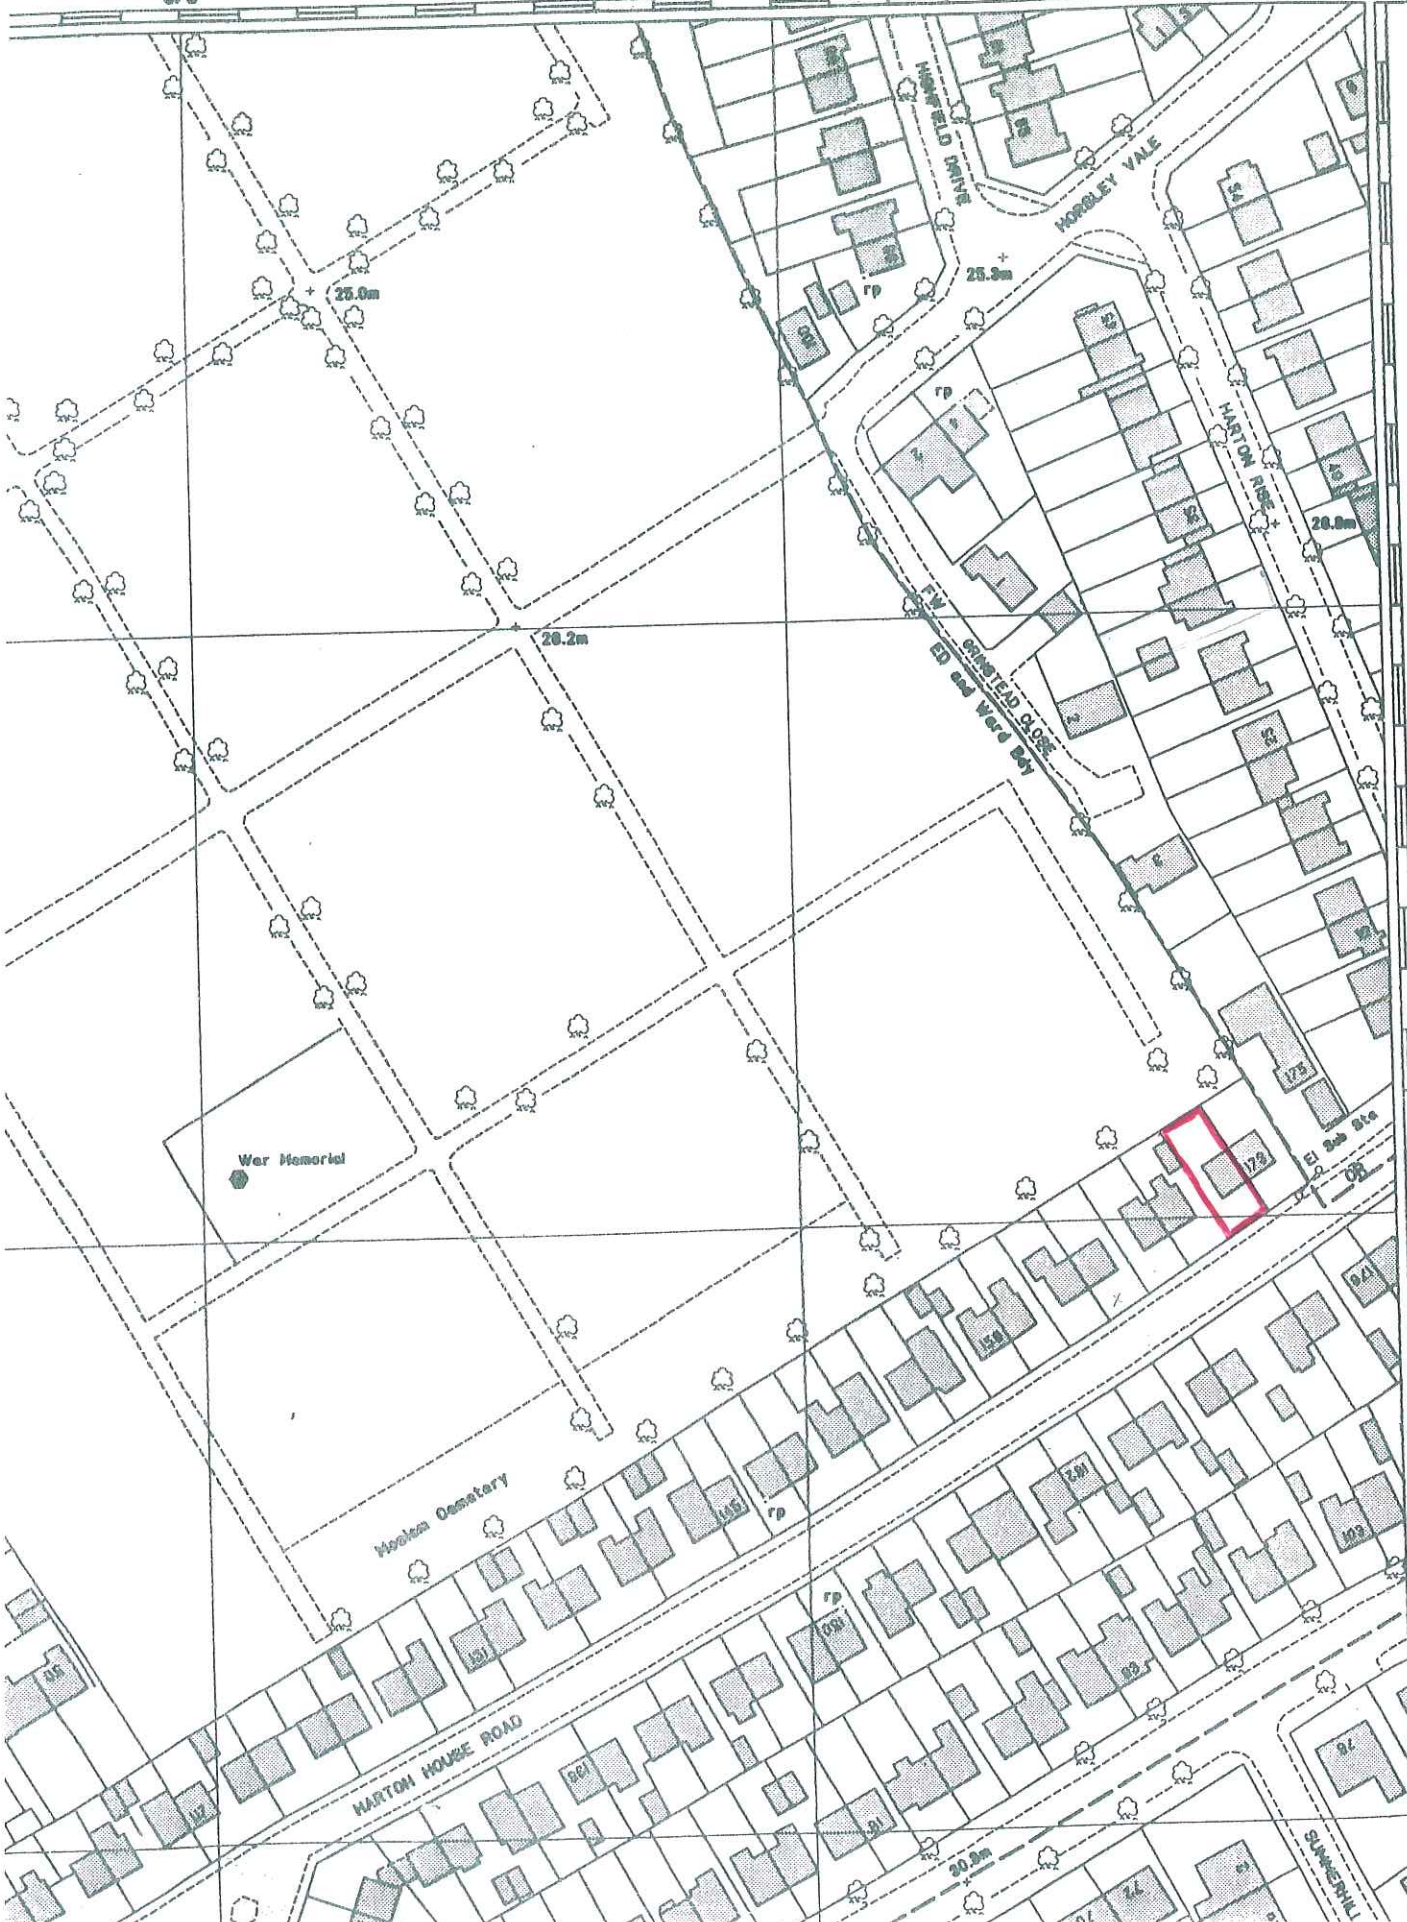

65

65

65