

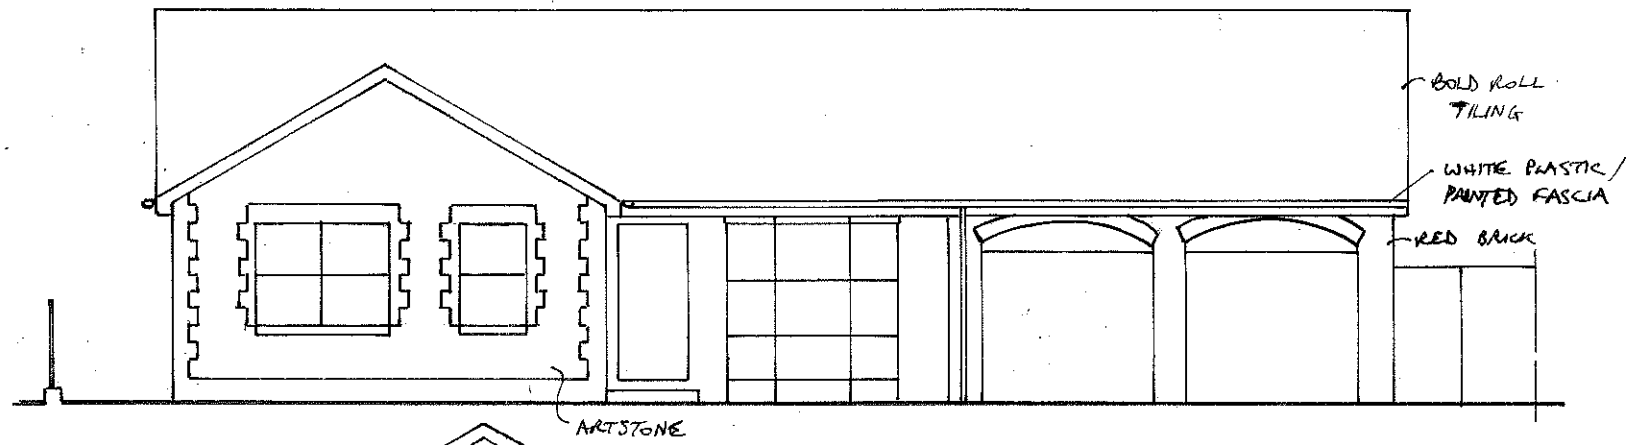



EXISTING FRONTAGE 1:100

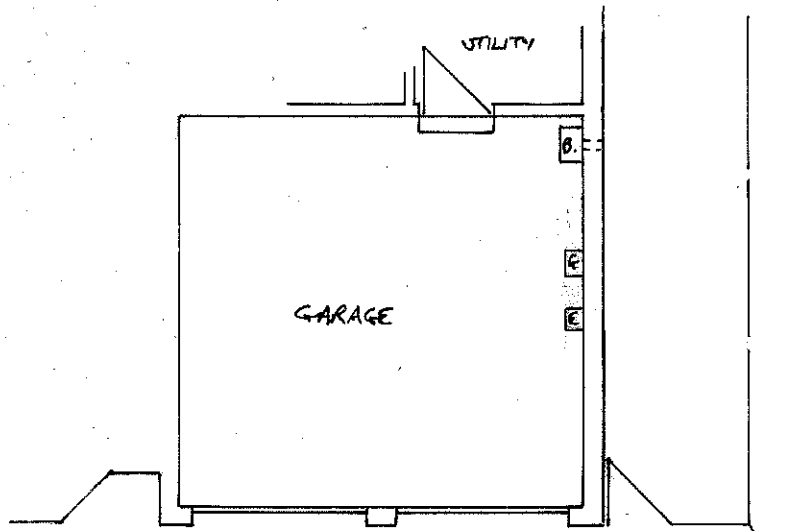


EXISTING SIDE 1:100

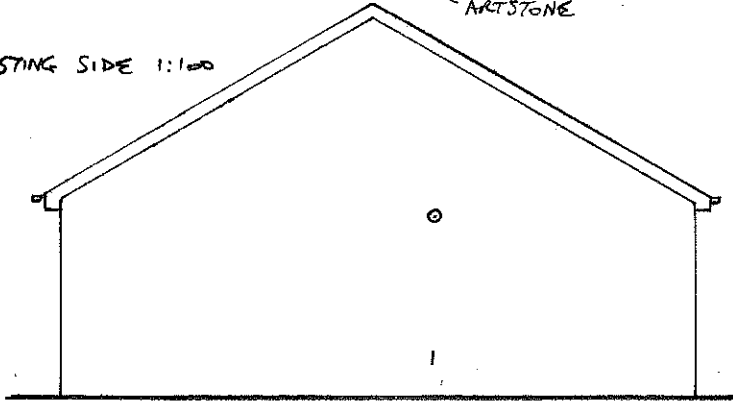

EXISTING PLAN 1:100

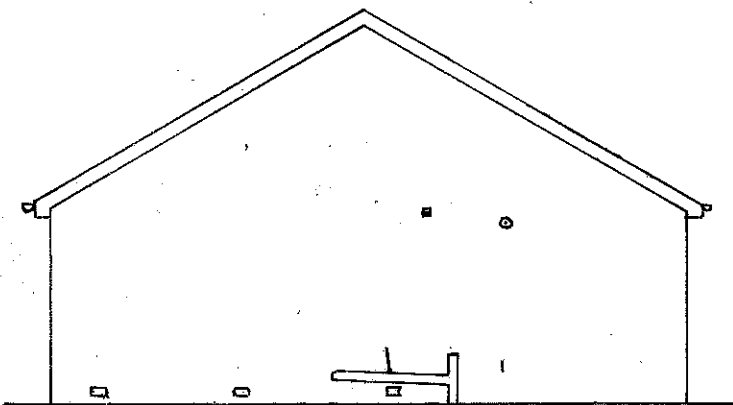

PROPOSED PLAN 1:50

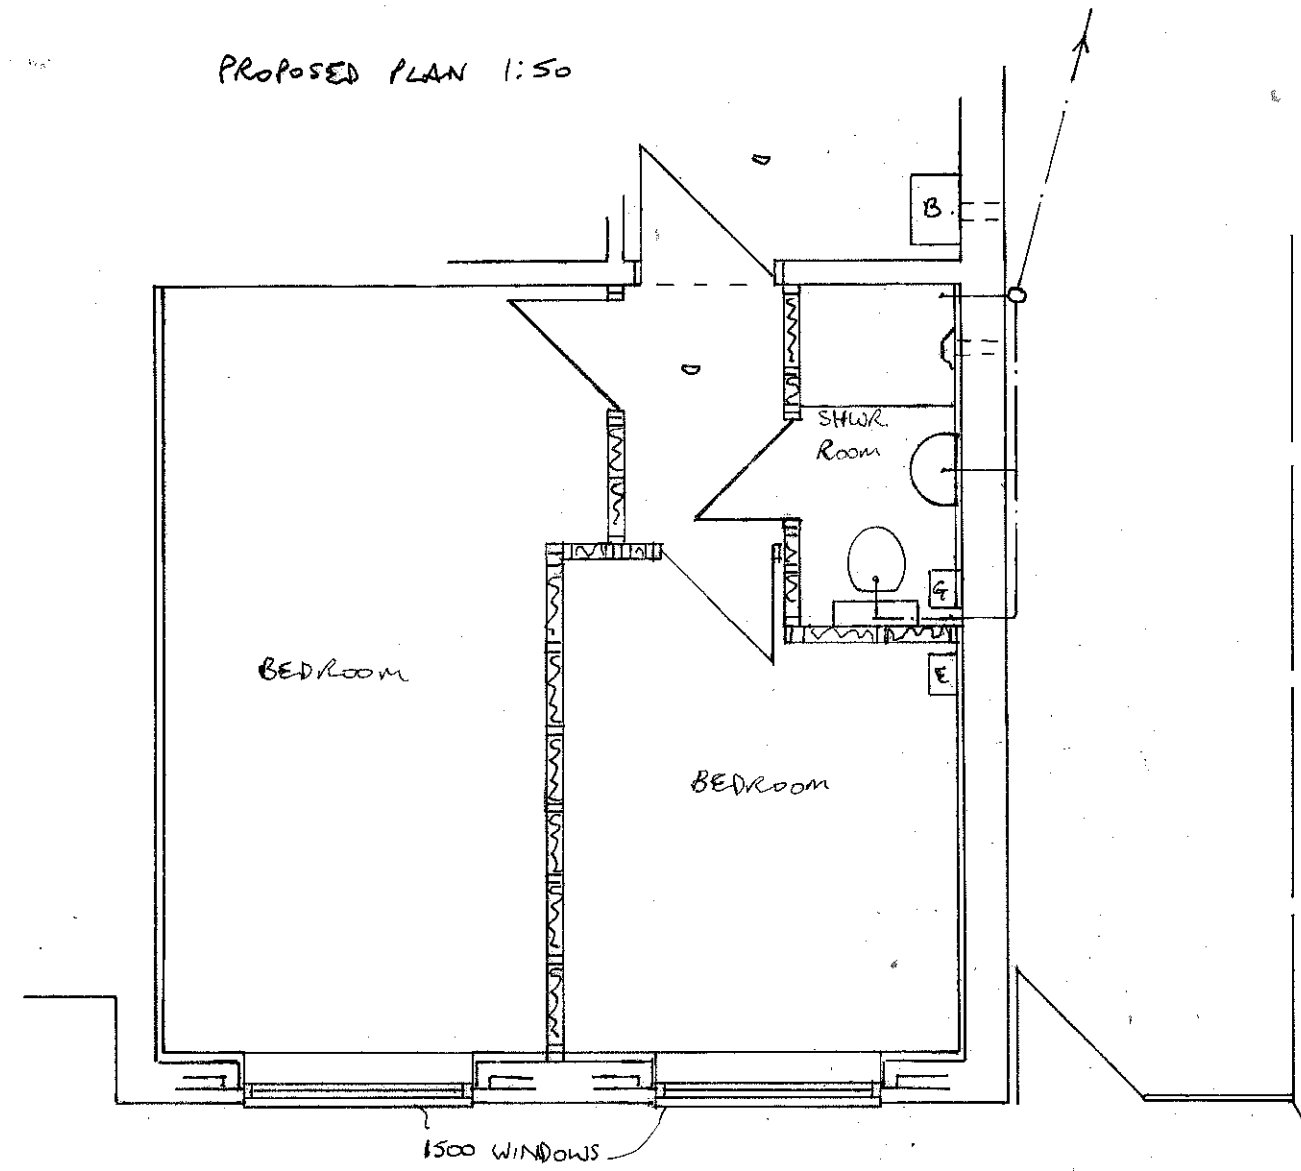

PROPOSED GARAGE CONVERSION TO 1 ROCKCLIFFE, S. SHIELDS
FOR MRS. SCOTT
DRG NO 0774/8207/500