


EXISTING GROUND FLOOR

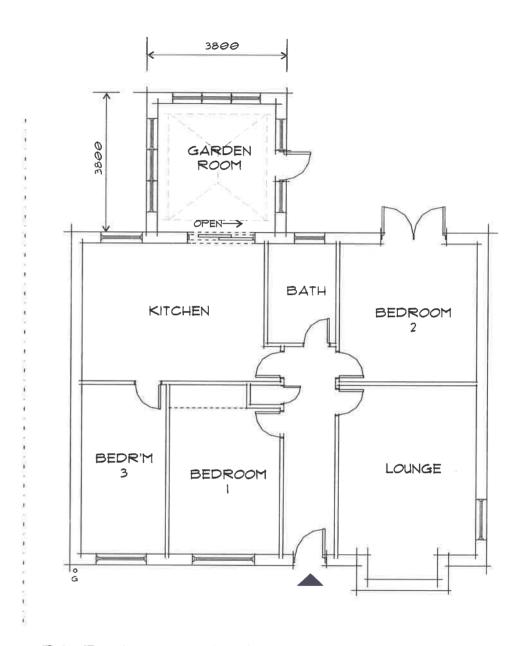

PROPOSED GROUND FLOOR

PLEASE NOTE: TO ENSURE A SPEEDY RESPONSE PLEASE EMAIL INFO@MARKENGLISH.CO.UK WITH ANY REQUESTS TO AMEND DESIGN/DRAWINGS OR WITH A LIST OF CONDITIONS THAT REQUIRE SATISFYING. POSTAL REQUESTS MAY NOT BE ACCEPTED.

IMPORTANT: PLEASE BE AWARE THAT THESE DRAWINGS ARE FOR PLANNING AND/OR BUILDING CONTROL APPROVAL PURPOSES ONLY. THEY SHOULD NOT BE USED AS FULL WORKING DRAWINGS OR A COMPREHENSIVE CONSTRUCTION MANUAL AND MAY BE SUBJECT TO CHANGE AND/OR VARIATION, ALL CRITICAL ITEMS, DIMENSIONS, ROOF PITCHES, AND HEIGHTS SHOULD BE CONFIRMED ON SITE, DO NOT SCALE AND TAKE MEASUREMENTS FROM THESE DRAWINGS - USE SITE MEASUREMENTS ONLY. PLEASE CONTACT BUILDING CONTROL PRIOR TO COMMENCING ANY WORK AS SPECIFIC CONDITIONS MAY REQUIRE SATISFYING BEFORE AND/OR DURING CONSTRUCTION.



REVISION V

SCALE 1:100 AT PAGE SIZE A3

DRAWING NO. 3@3-631-1

PROJECT GARDEN ROOM

CLIENT MR \$ MR9 GRISS

SITE ADDRESS TI LEANDER DRIVE

BOLDON COLLIERY

NE35 9LS

🕶 markenglish.co.uk 🚥