


**EXISTING SITE LAYOUT  
SCALE 1:200**



**PROPOSED SITE LAYOUT  
SCALE 1:200**

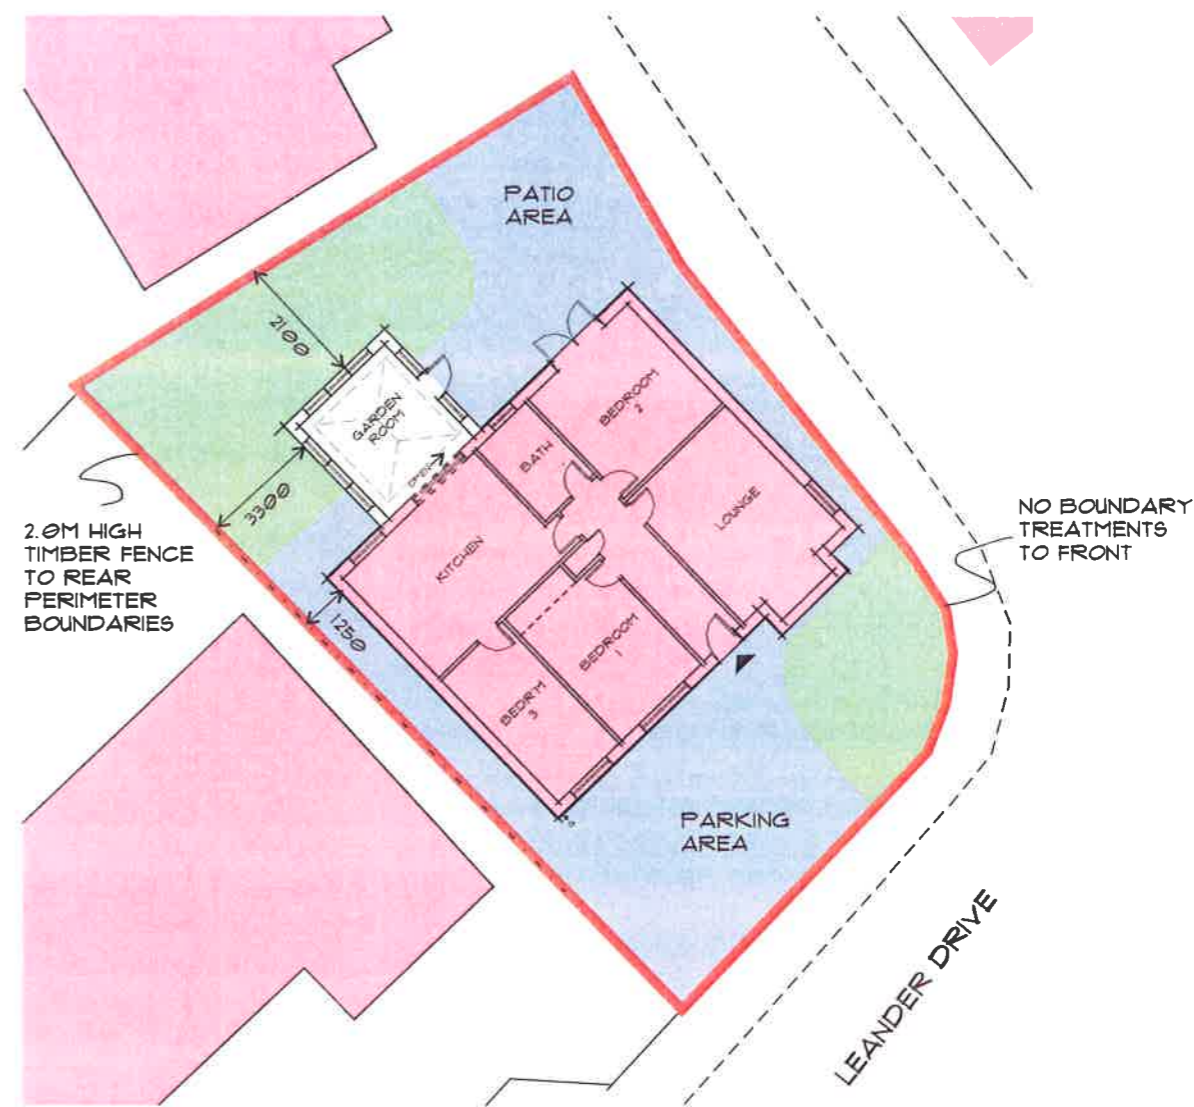

**Mark  
English  
Architecture**

<b>REVISION</b>	VI
<b>SCALE</b>	1:200 AT PAGE SIZE A3
<b>DRAWING NO.</b>	303-631-LAYOUT
<b>PROJECT</b>	GARDEN ROOM
<b>CLIENT</b>	MR & MRS GRISS
<b>SITE ADDRESS</b>	71 LEANDER DRIVE BOLDON COLLIERY NE35 9LS

markenglish.co.uk