




EXISTING REAR ELEVATION

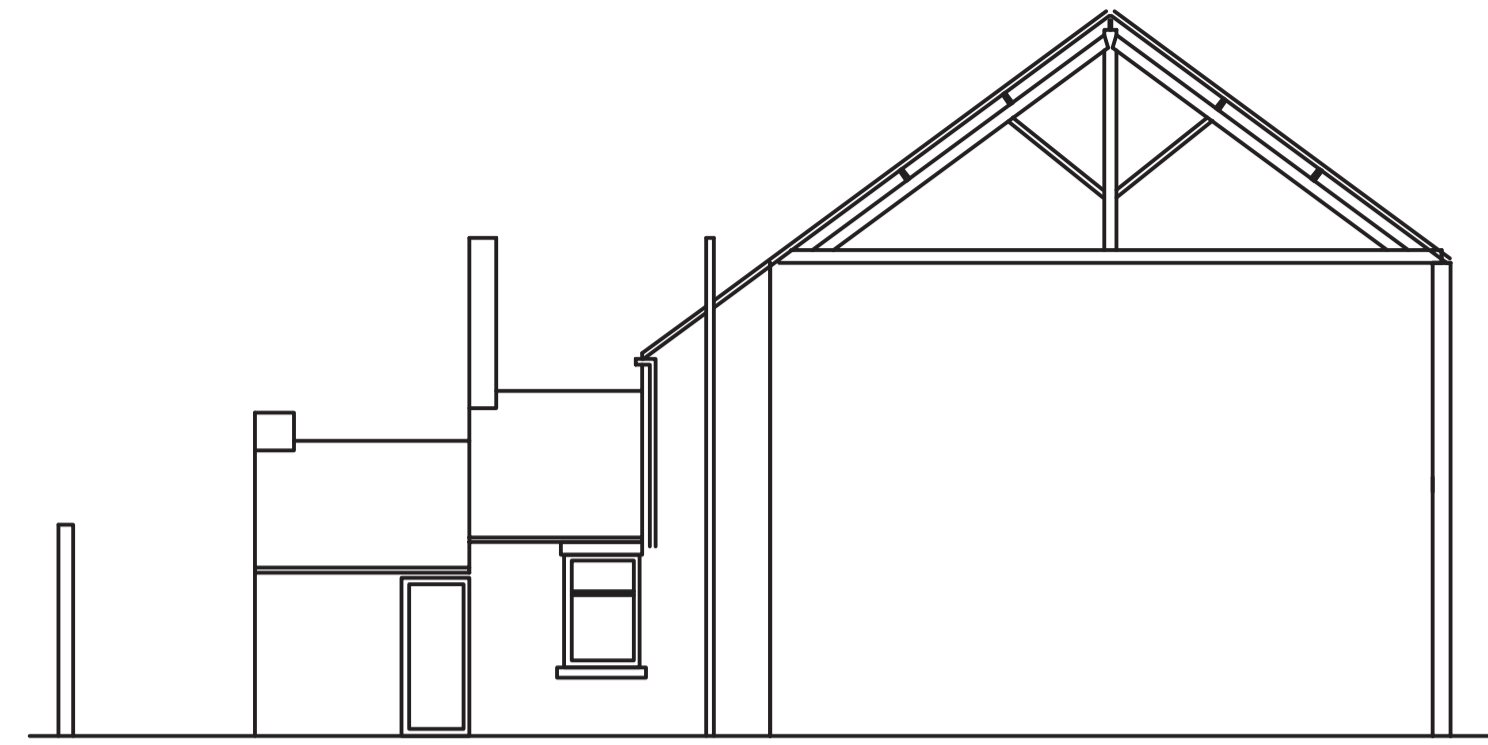


EXISTING SIDE ELEVATION ON 'A'

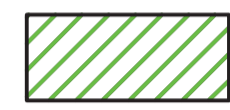

DENOTES PROPOSED WORKS

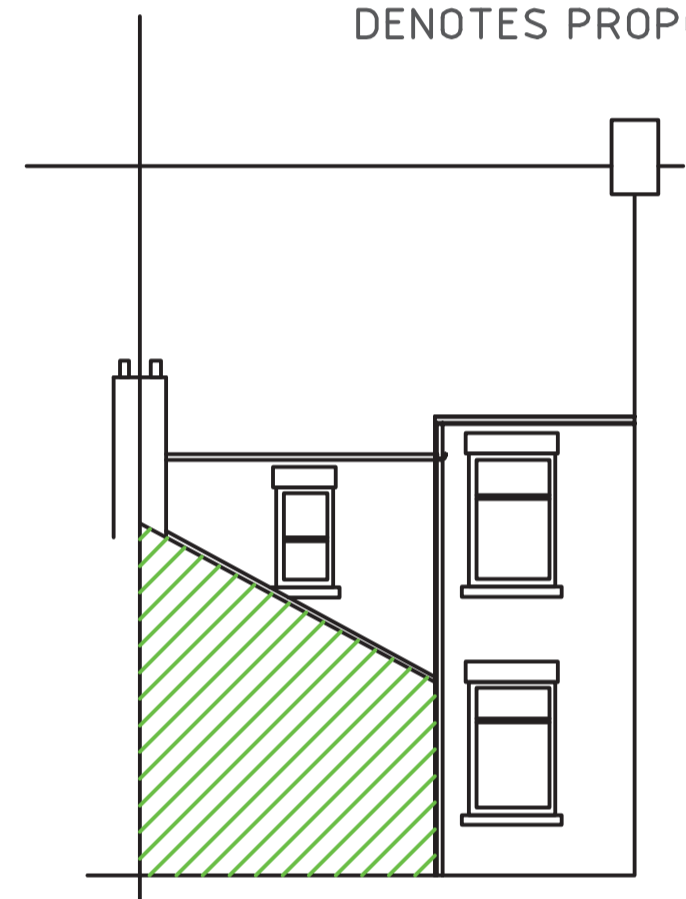


PROPOSED REAR ELEVATION

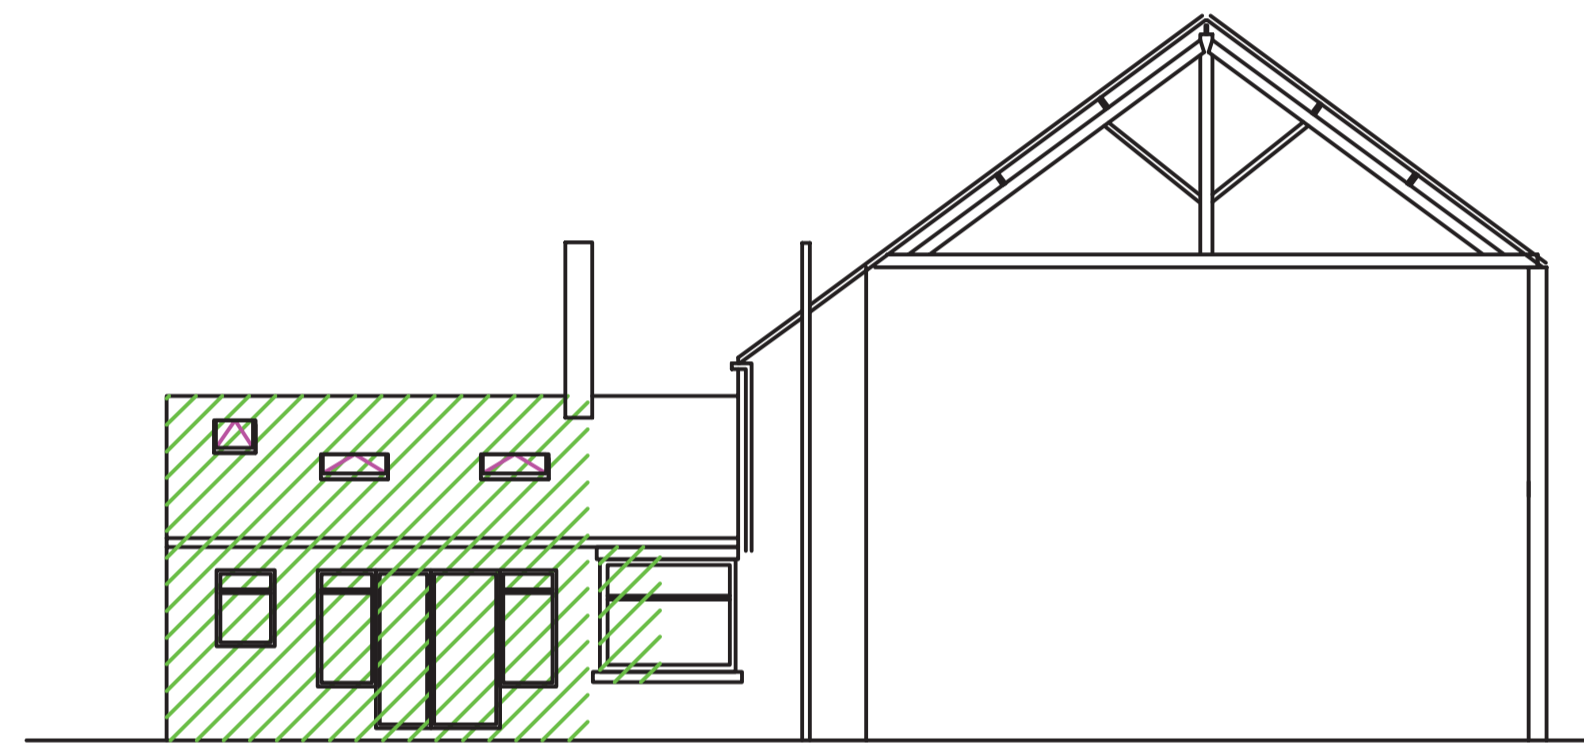

PROPOSED SIDE ELEVATION ON 'B'




LOCATION PLAN 1:1250

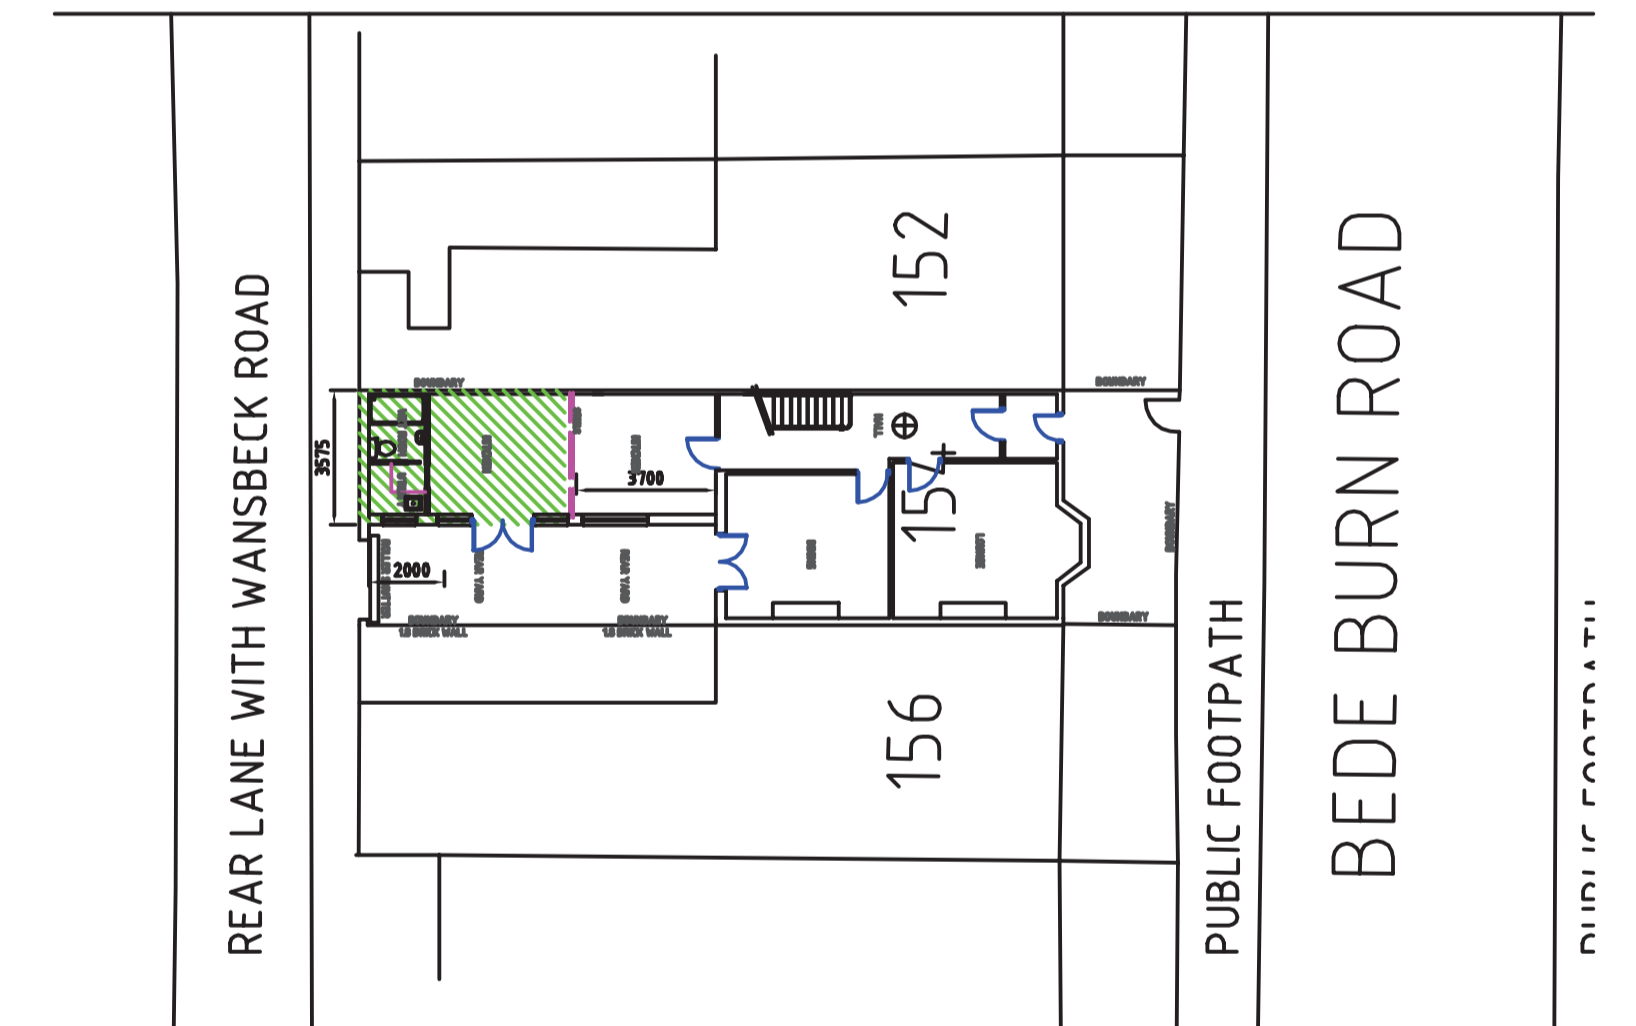


SITE PLAN 1:200

NB. WORKS SUBJECT TO APPROVAL BY LOCAL BUILDING CONTROL DEPARTMENT NO WORKS TO START UNTIL APPROVAL HAS BEEN GRANTED. BUILDER TO BE RESPONSIBLE FOR CHECKING ALL DIMENSIONS, PITCHES ETC. DESIGNATED OR NOT - PRIOR TO PRICING - BUYING - BUILDING. METHODS / MATERIALS SHOWN ARE INDICATIVE ONLY - OTHERS MAY BE SUBSTITUTED SUBJECT TO APPROVAL BY THE BUILDING INSPECTOR / CLIENT. DO NOT SCALE FROM THIS DRAWING

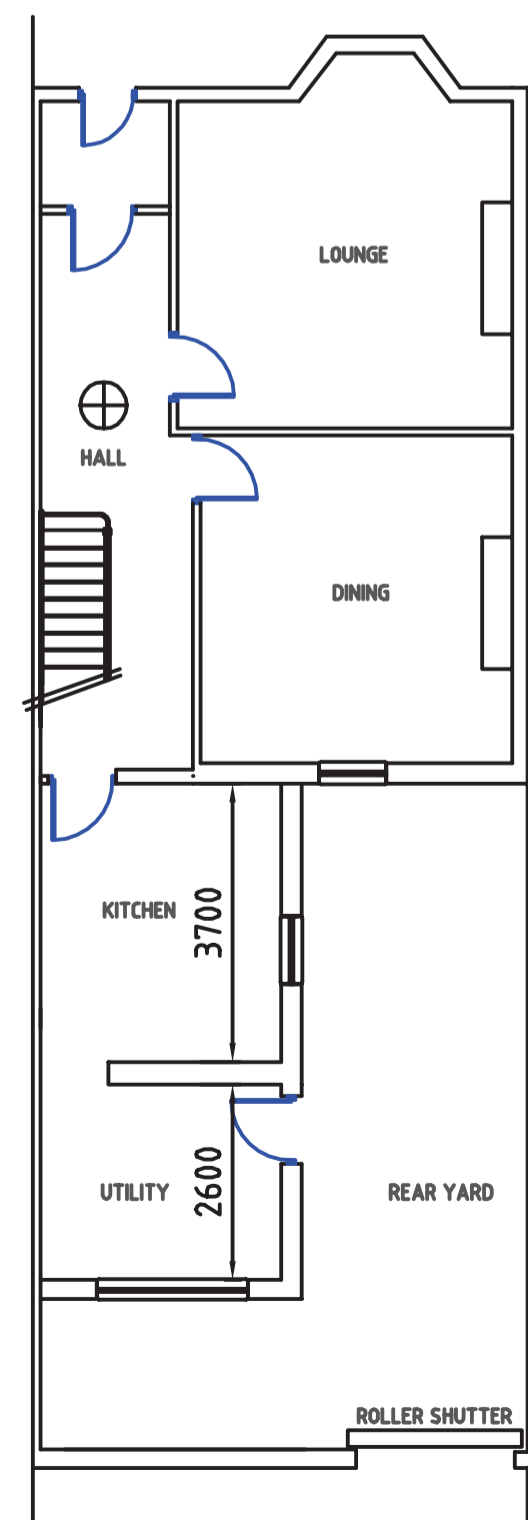


EXISTING GROUND FLOOR PLAN

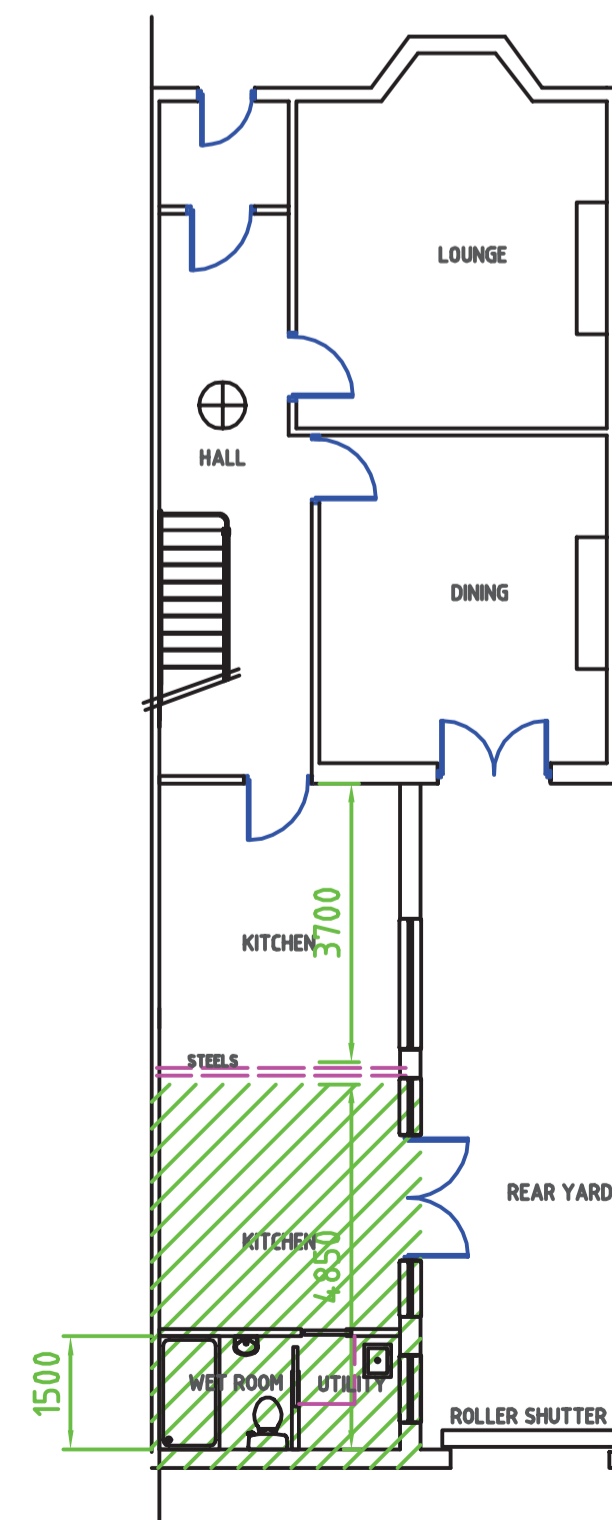


PROPOSED GROUND FLOOR PLAN

FIRST FLOOR ROOF
GROUND FLOOR ROOF

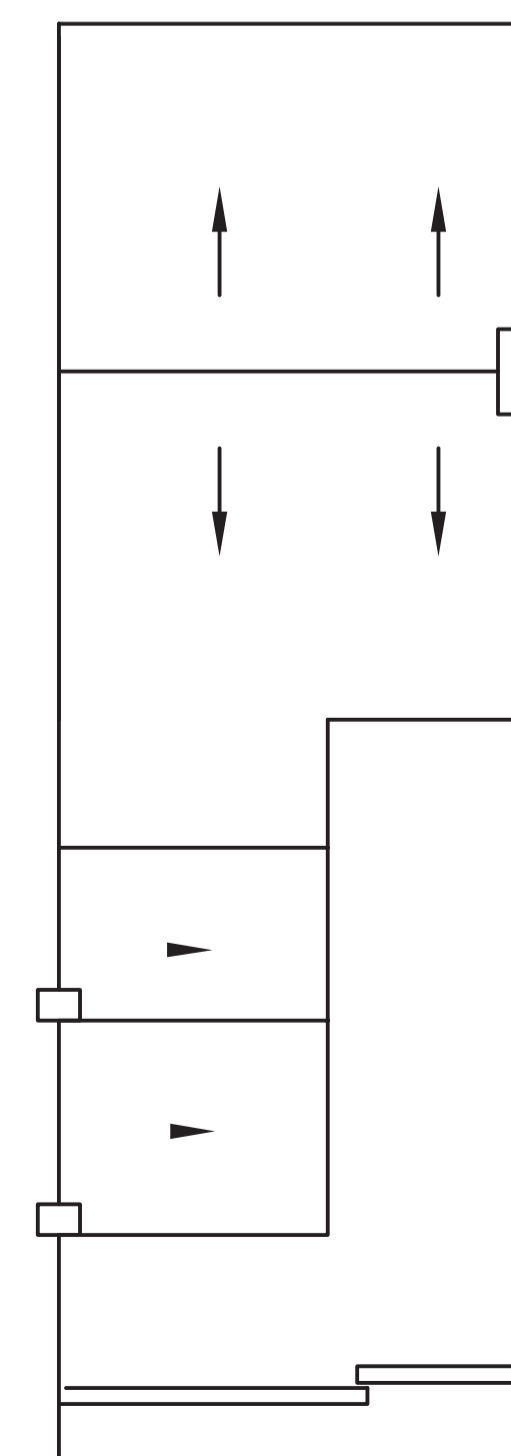

EXISTING ROOF PLAN

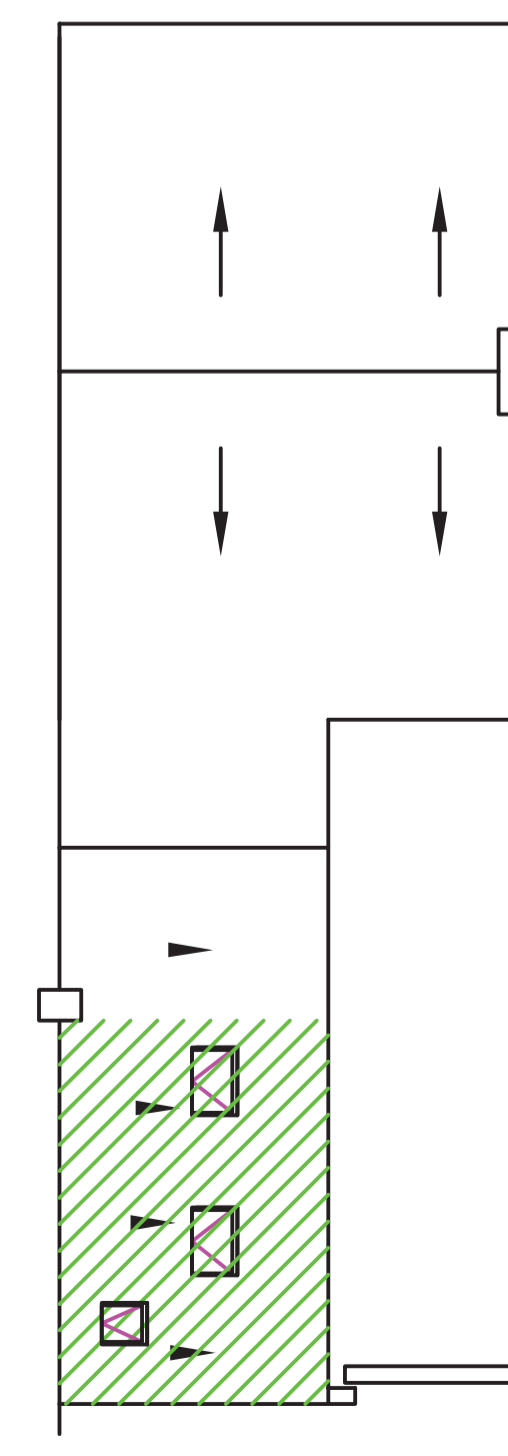

PROPOSED ROOF PLAN

<p>MAC PLANS PLANS DRAWN FOR YOUR HOME EXTENSION TEL. 0775 988 7659</p>	<p>CLIENT: TERRY OLIVER ADDRESS: 154 BEDEBURN ROAD JARROW NE32 5AX</p>
	<p>TITLE: PROPOSED SINGLE STOREY REAR EXTENSION</p>
	<p>OCT 2015 1/100 @ A1</p>
	<p>DATE: 15/10/15</p>