





LEGEND:


-  Proposed Hedging
-  Proposed Specimen Trees
-  Proposed Shrubs
-  Site Boundary

NOTES:

- For fronting Schedule see drawing number 557-93-106
- All works to be carried out in accordance with best horticultural practice and to the latest British Standards.
- All existing vegetation to be retained shall be identified and protected prior to works commencing on site.
- Planting within sightlines shall not exceed 400mm height, standard trees shall be clipped so that their stems do not present a wall within visibility space.
- No tree planting shall occur within 2m of underground services (water, gas, electricity, sewerage, drainage, etc) and 1m of any overhead (or similar) support, or within 2m of overhead cables, unless approved by the relevant utility company.
- All topsoil to BS 3882: 1994 'Premium Grade', amended with fertilizer and soil conditioner.
- All Extra Heavy and Select Standard trees to be planted in prepared pits, min 1000mm dia x 1000mm deep with min 150mm topsoil, and mulched with 100mm deep mulch. All trees to be securely staked.
- Ornamental stakes will be planted in prepared 450mm deep beds, backfilled with ornamental topsoil
- Cross seeding to be carried out on prepared levelled, topsoil min depth 150mm.
- All planting to be carried out in season (November to March), Program may require preparation of planting areas during the summer but these will remain mulched and maintained in weed-free condition until the earliest appropriate planting season. Should programs require planting out of season all stock will be watered before and after planting.
- All planting, subject to minimum 12months' concurrent maintenance and defects liability period.



SHEET LOCATION PLAN:

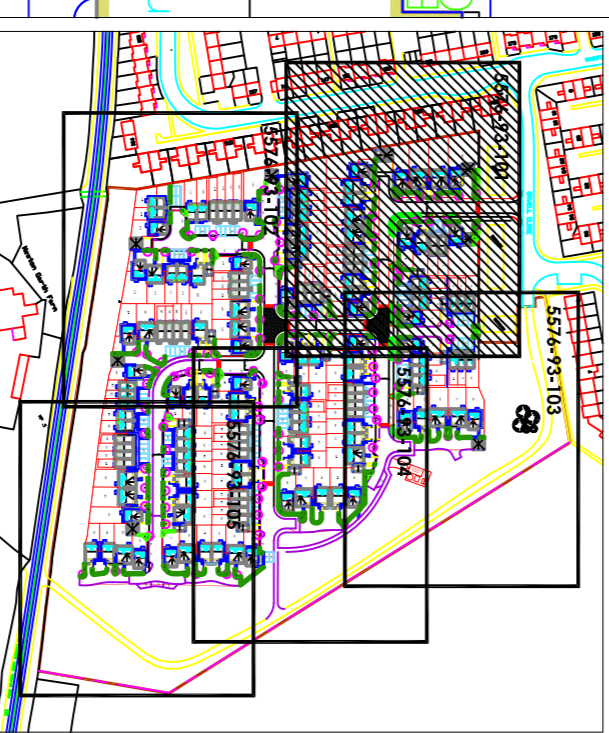

Project: BIDDOCK HALL

Detailed Planting Proposals

Scale: 1:100

Drawn by: [Name]

Checked by: [Name]

Date: 23/09/2013

Revision:

Rev	Description	Date
1	Issue for tender	23/09/2013

Author: [Name]

Client: [Name]

Address: [Address]

Contact: [Phone]

Website: [Website]