


LEGEND:

	Proposed Hedging
	Proposed Specimen Trees
	Proposed Shrubs
	Site Boundary

NOTES:

- For Planting Schedule see drawing number SD/4/3-106
- All works to be carried out in accordance with best horticultural practice and to the highest British Standard.
- All existing vegetation to be retained shall be identified and protected prior to works commencing on site.
- Planting within sightlines shall not exceed 450mm height - ground level and all trees shall have stems 100mm diameter or more within visibility splays.
- No tree planting shall occur within 2m of underground services or drainage runs without tree root management product by Greenleaf (or similar approved), or within 2m of overhead cables.
- All local to BS 3883: 1994, Premium Grade, ameliorated with fertilizer and soil conditioner.
- All Ericc Heavy and Select Standard trees to be planted in prepared pits, min 1000mm dia x 1000mm deep with min 150mm clearance around footfall, backfilled with ameliorated topsoil. All trees to be securely staked.
- Commercial plants will be planted in prepared 450mm deep beds, backfilled with ameliorated topsoil
- Grass seeding to be carried out on prepared seedbed, topsoil min depth 150mm.
- All planting to be carried out in season (November to March), from early autumn onwards. Plants should be well established in summer but these will remain mulched and maintained in weed-free condition until the earliest appropriate planting season. Should programs require planting out of season, all stock will be watered-in before and after planting.
- All planting subject to minimum 12months concurrent maintenance and defect liability period.

SHEET LOCATION PLAN:

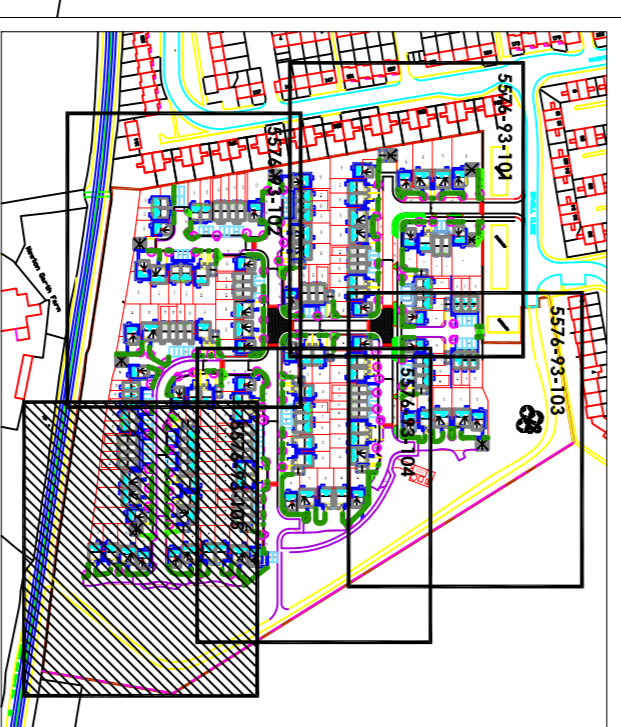

Revision	
No.	Description
1	Issue for tender
2	Issue for construction
3	Issue for construction
Project: BIDDECK HALL

Drawing name: DETAILED PLANTING PROPOSALS

Scale: 1:100

Date: 20/09/2013

Checked: IR

Drawn: IR



MP 5