




EXISTING REAR 1:100

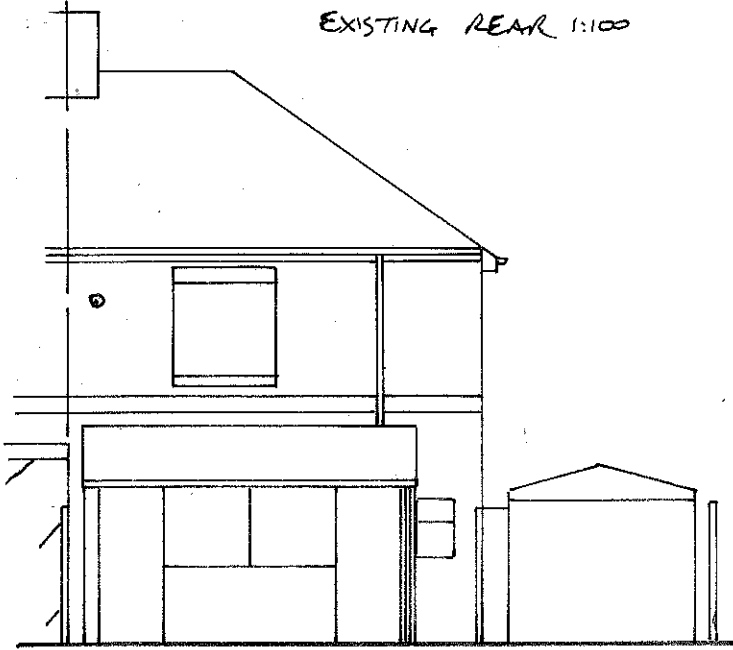


EXISTING SIDE 1:100




EXISTING FRONTAGE 1:100

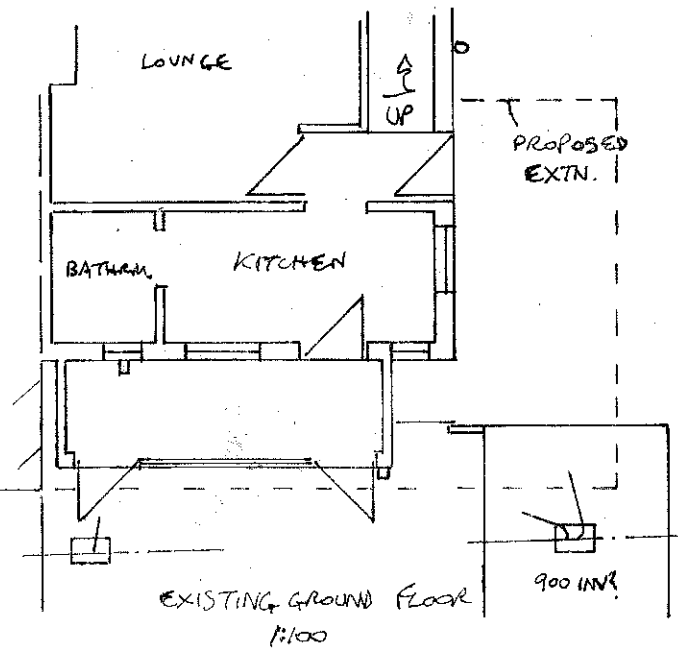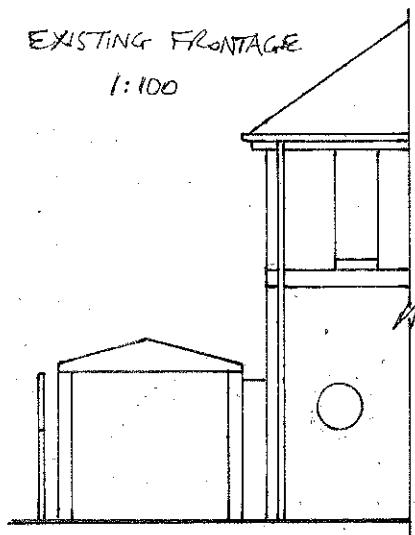


EXISTING GROUND FLOOR 1:100

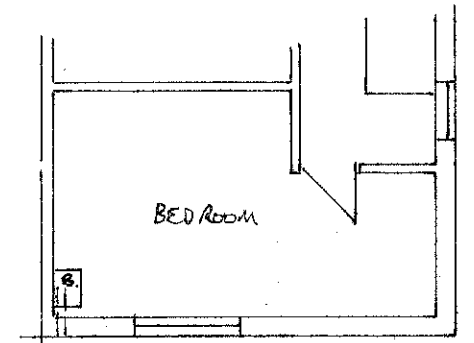

EXISTING FIRST FLOOR 1:100

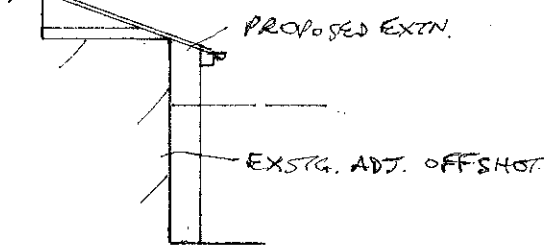


PROPOSED INNER SIDE 1:100

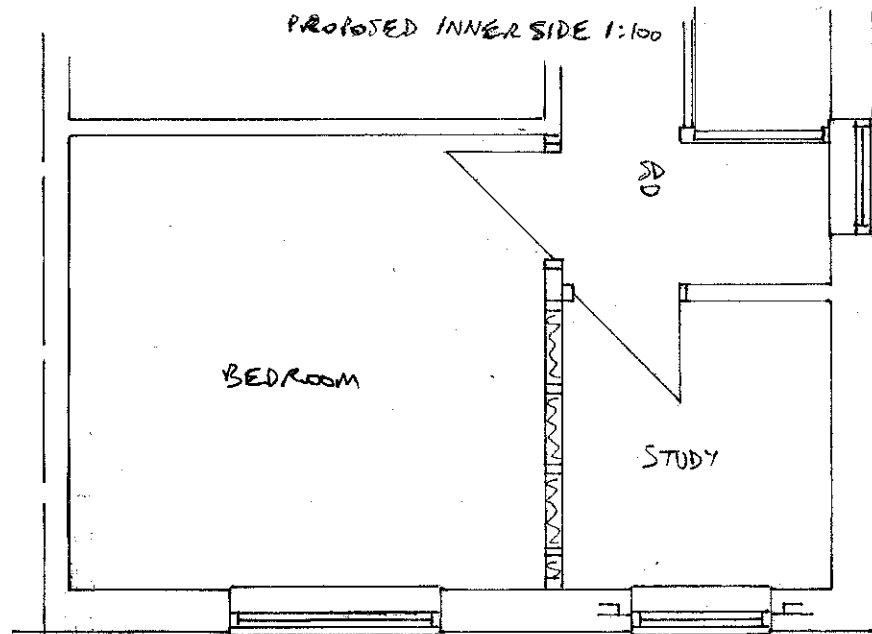


PROPOSED FIRST FLOOR 1:50

300x100x150mm.  
CONCRETE PADSTONES  
TO EACH END ON  
BRICK BEARING

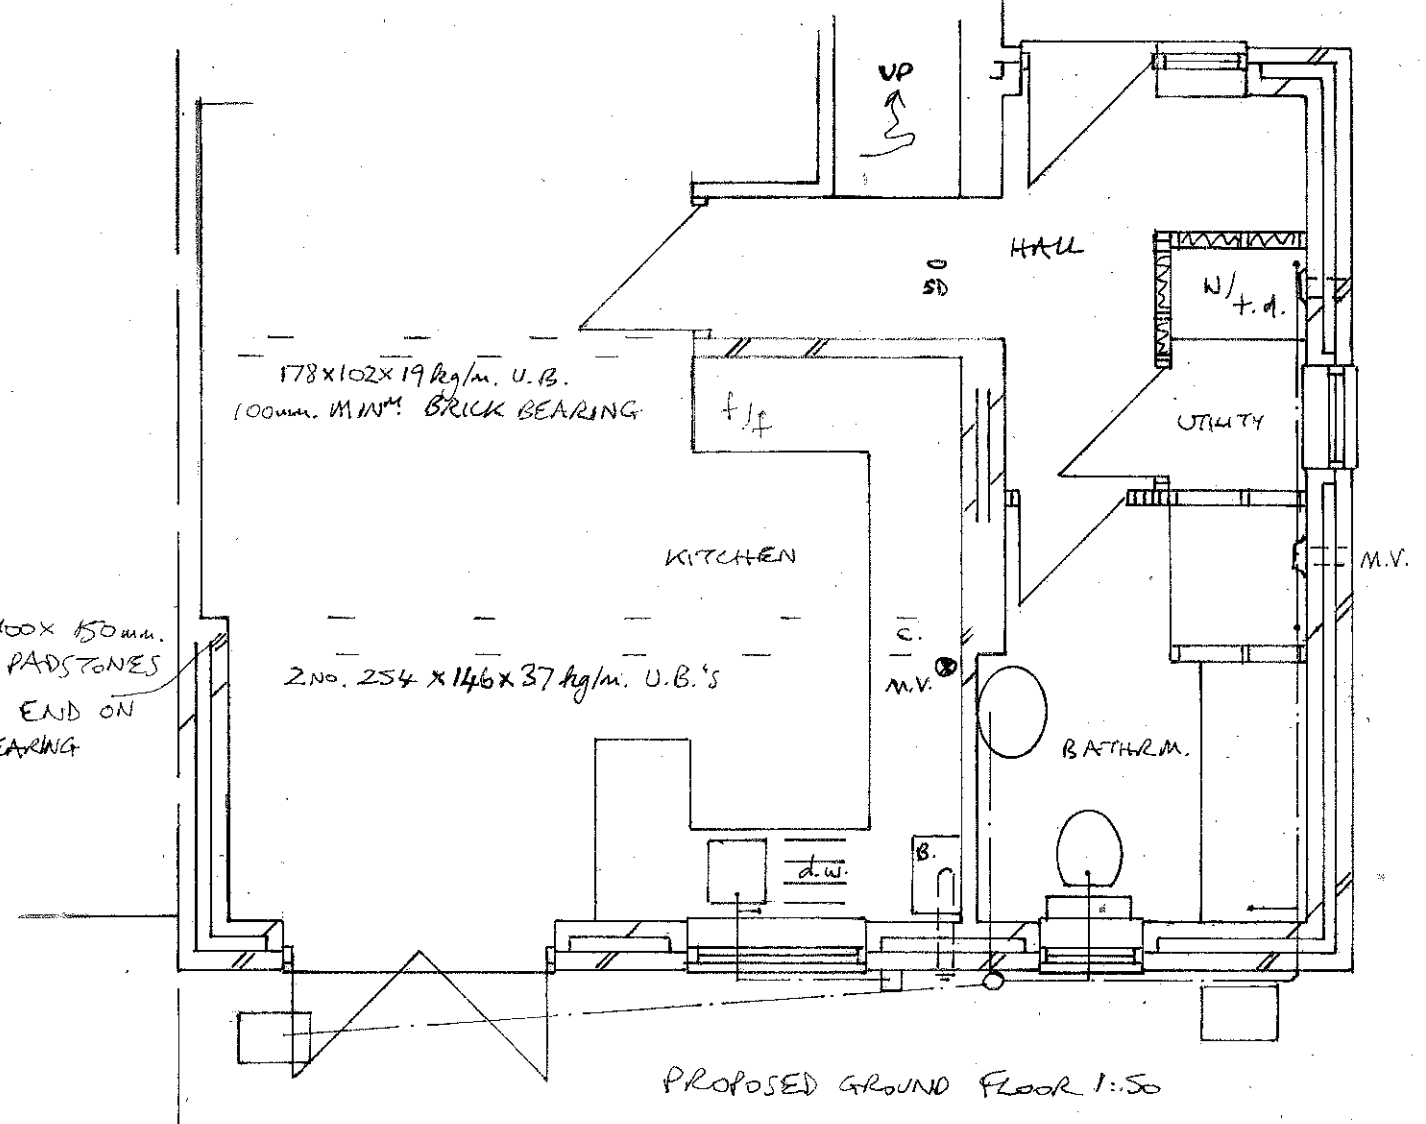


PROPOSED GROUND FLOOR 1:50

PROPOSED FRONTAGE 1:100

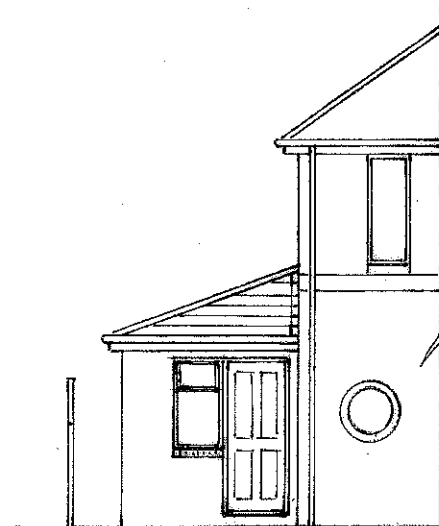

PROPOSED SIDE 1:100

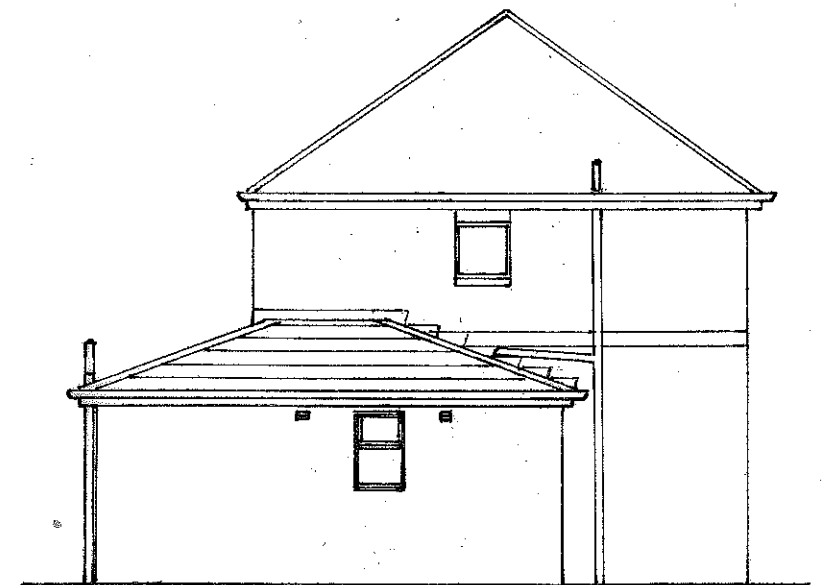

PROPOSED EXTENSION TO 88 HARTON HOUSE RD., S. SHIELDS  
FOR MR. ELLIOTT  
DRG NO 0774/7865/111