


1:200 SITE/ROOF PLAN

88 HARTON HOUSE ROAD
S. SHIELDS

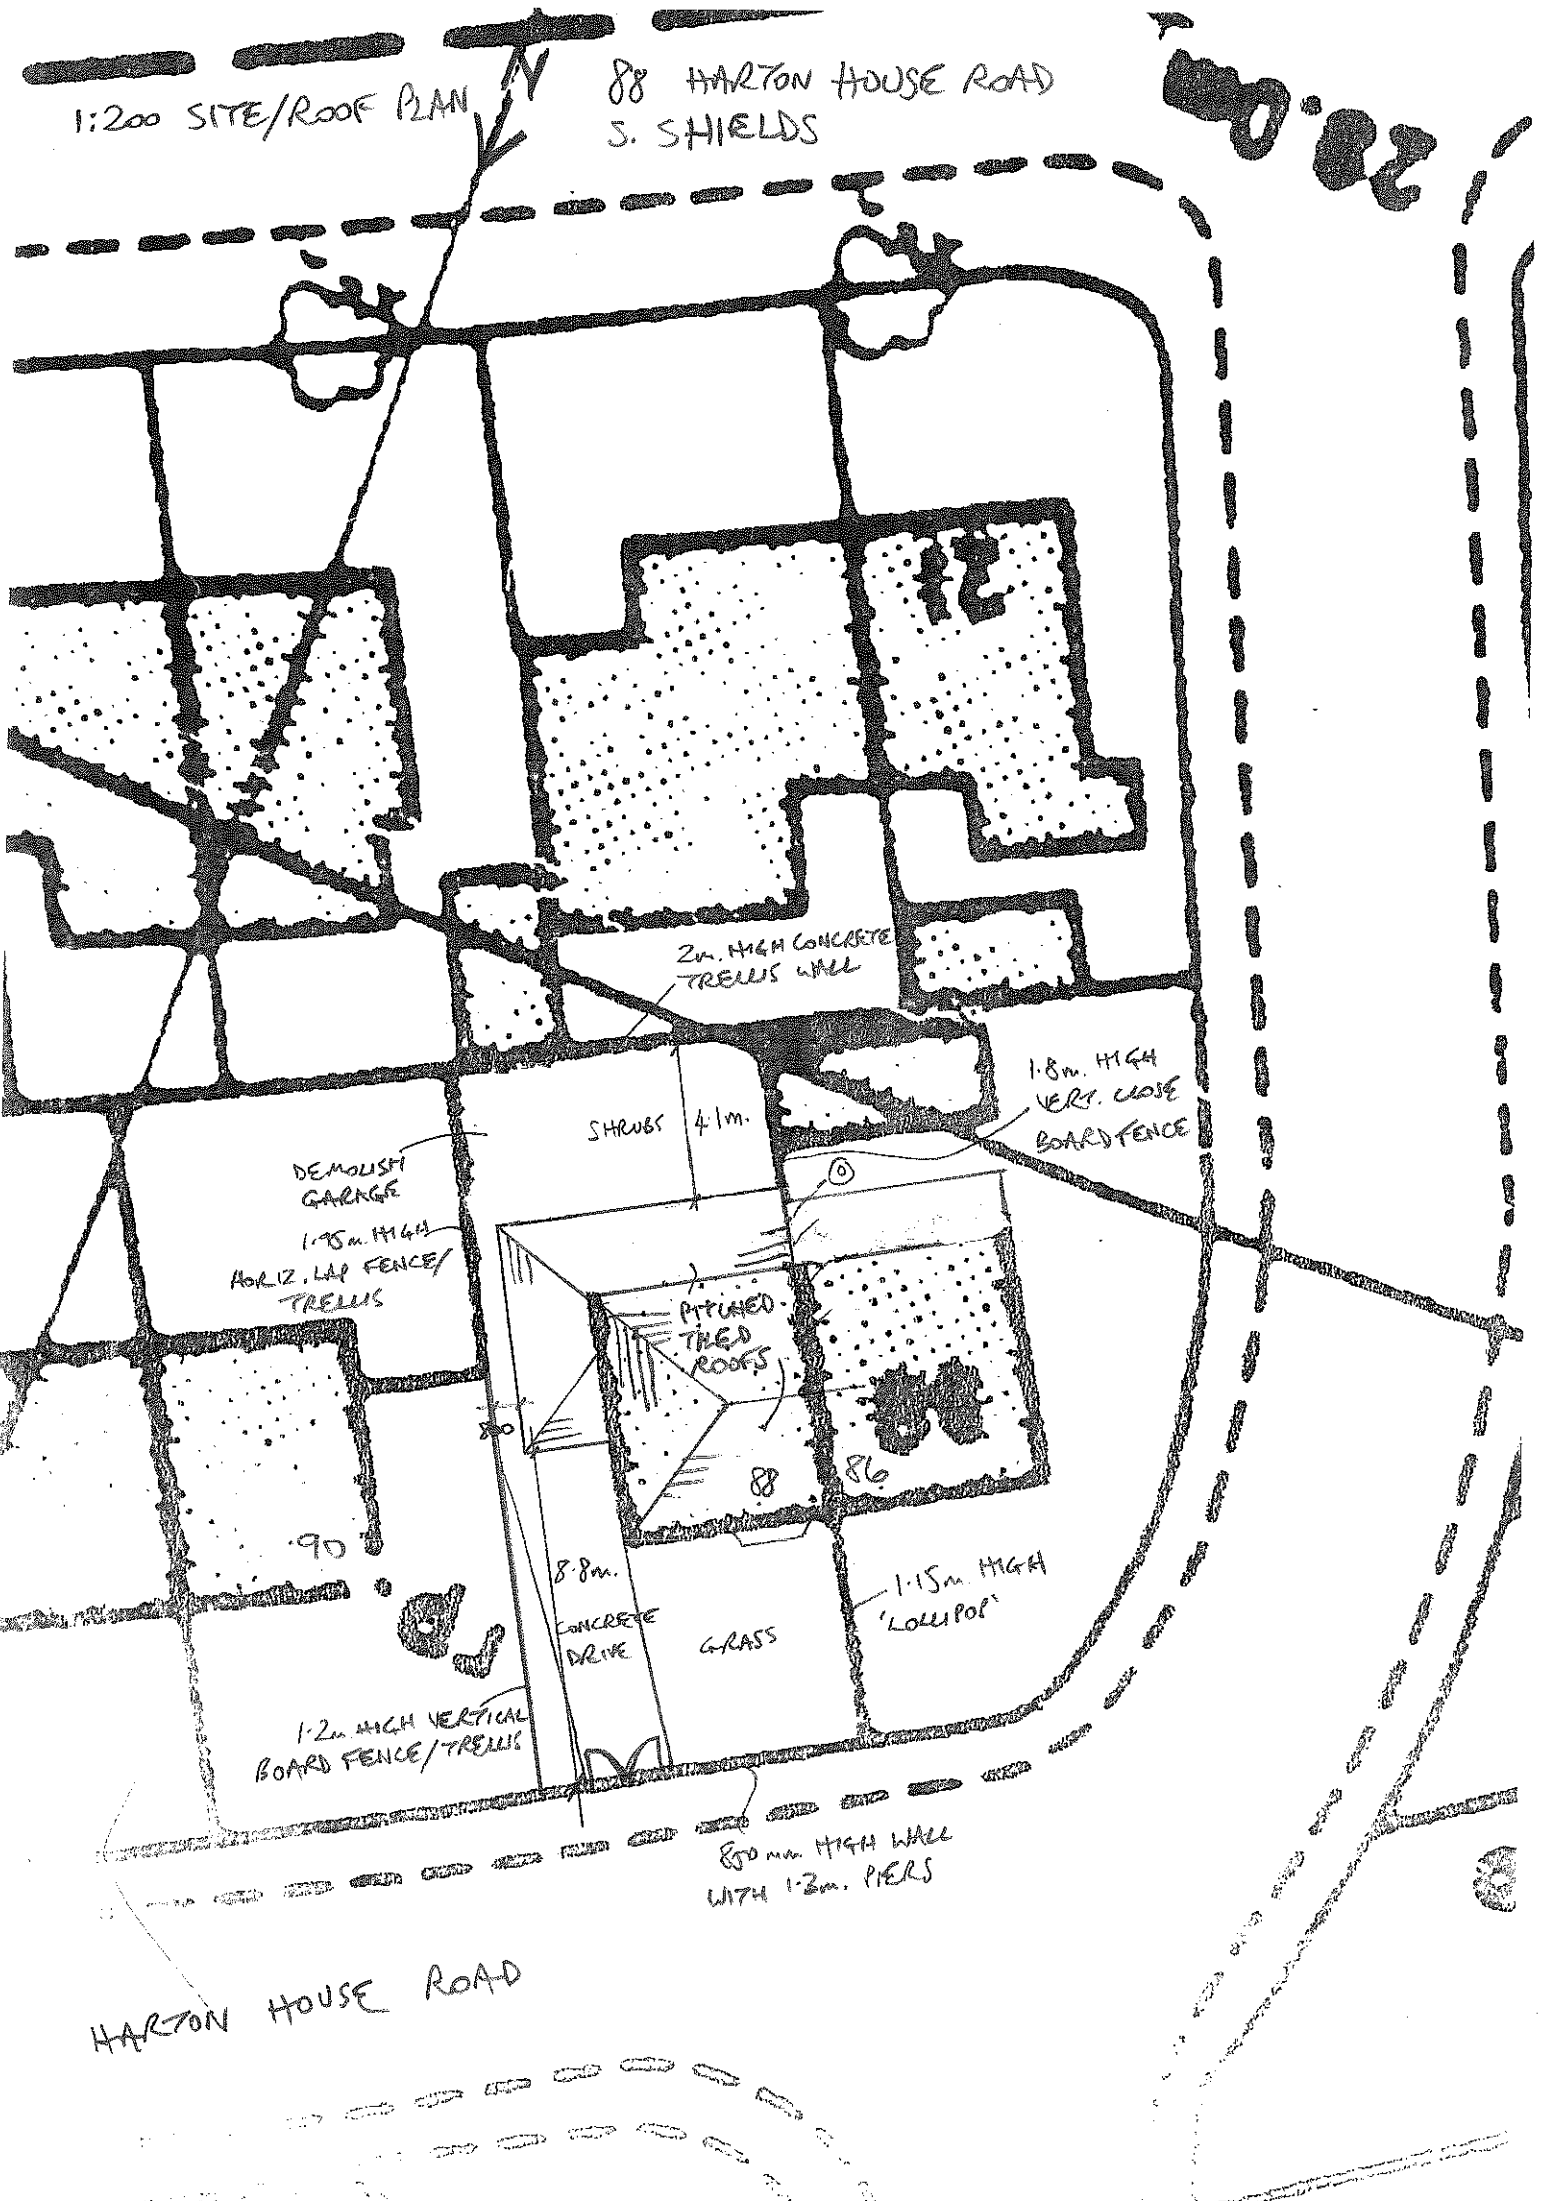

DEMOLISH GARAGE

1.95m HIGH
HORIZ. LAP FENCE/
TRELLIS

SHRUBS 4.1m.

2m HIGH CONCRETE
TRELLIS WALL

1.8m HIGH
VERT. CLOSE
BOARD FENCE

PITCHED
TREED
ROOFS

8.8m.
CONCRETE
DRIVE

GRASS

1.15m HIGH
'LOLLIPOP'

1.2m HIGH VERTICAL
BOARD FENCE/TRELLIS

850mm HIGH WALL
WITH 1.2m. PIERS

HARTON HOUSE ROAD