


EXISTING SITE LAYOUT
SCALE 1:200



PROPOSED SITE LAYOUT
SCALE 1:200

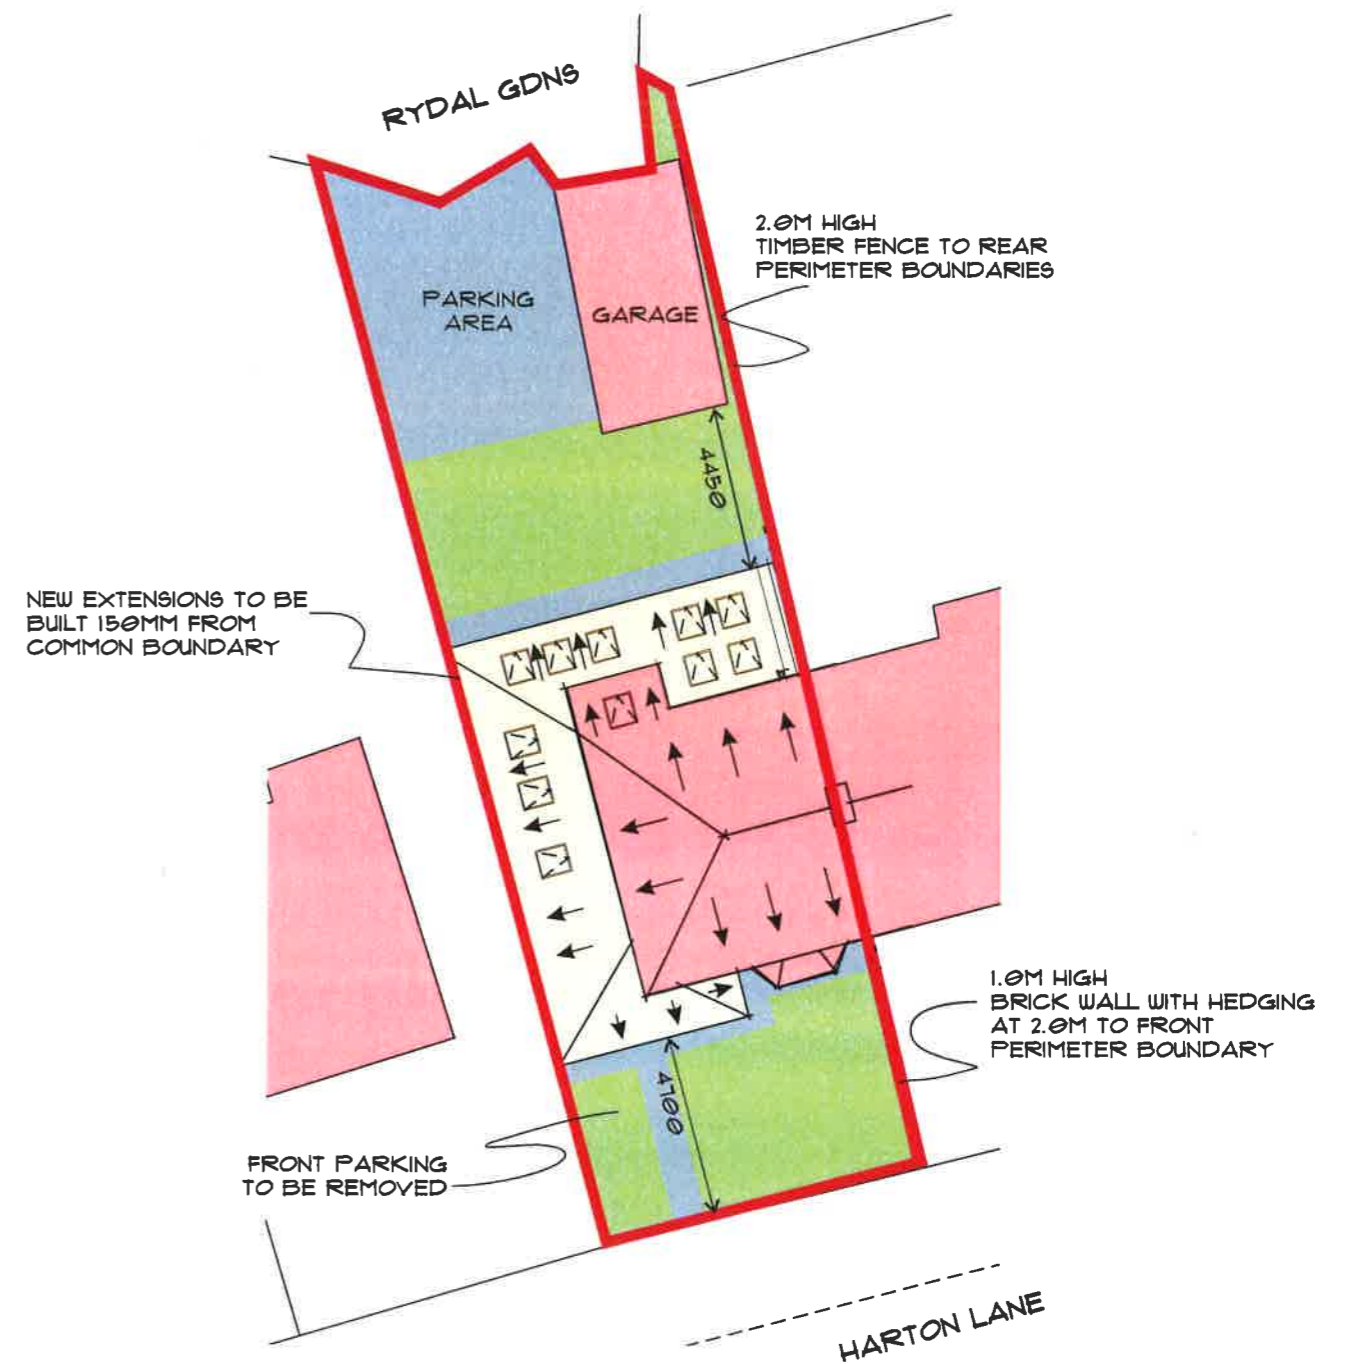

Mark English Architecture

REVISION	V5
SCALE	1:200 AT PAGE SIZE A3
DRAWING NO.	303-630-LAYOUT
PROJECT	KITCHEN EXTENSION & SIDE EXTENSION
CLIENT	DAVID ROBINSON & ASHLEY POUNDER
SITE ADDRESS	46 HARTON LANE SOUTH SHIELDS TYNE & WEAR, NE34 0EE

markenglish.co.uk