


Location of single storey Portakabin Building.

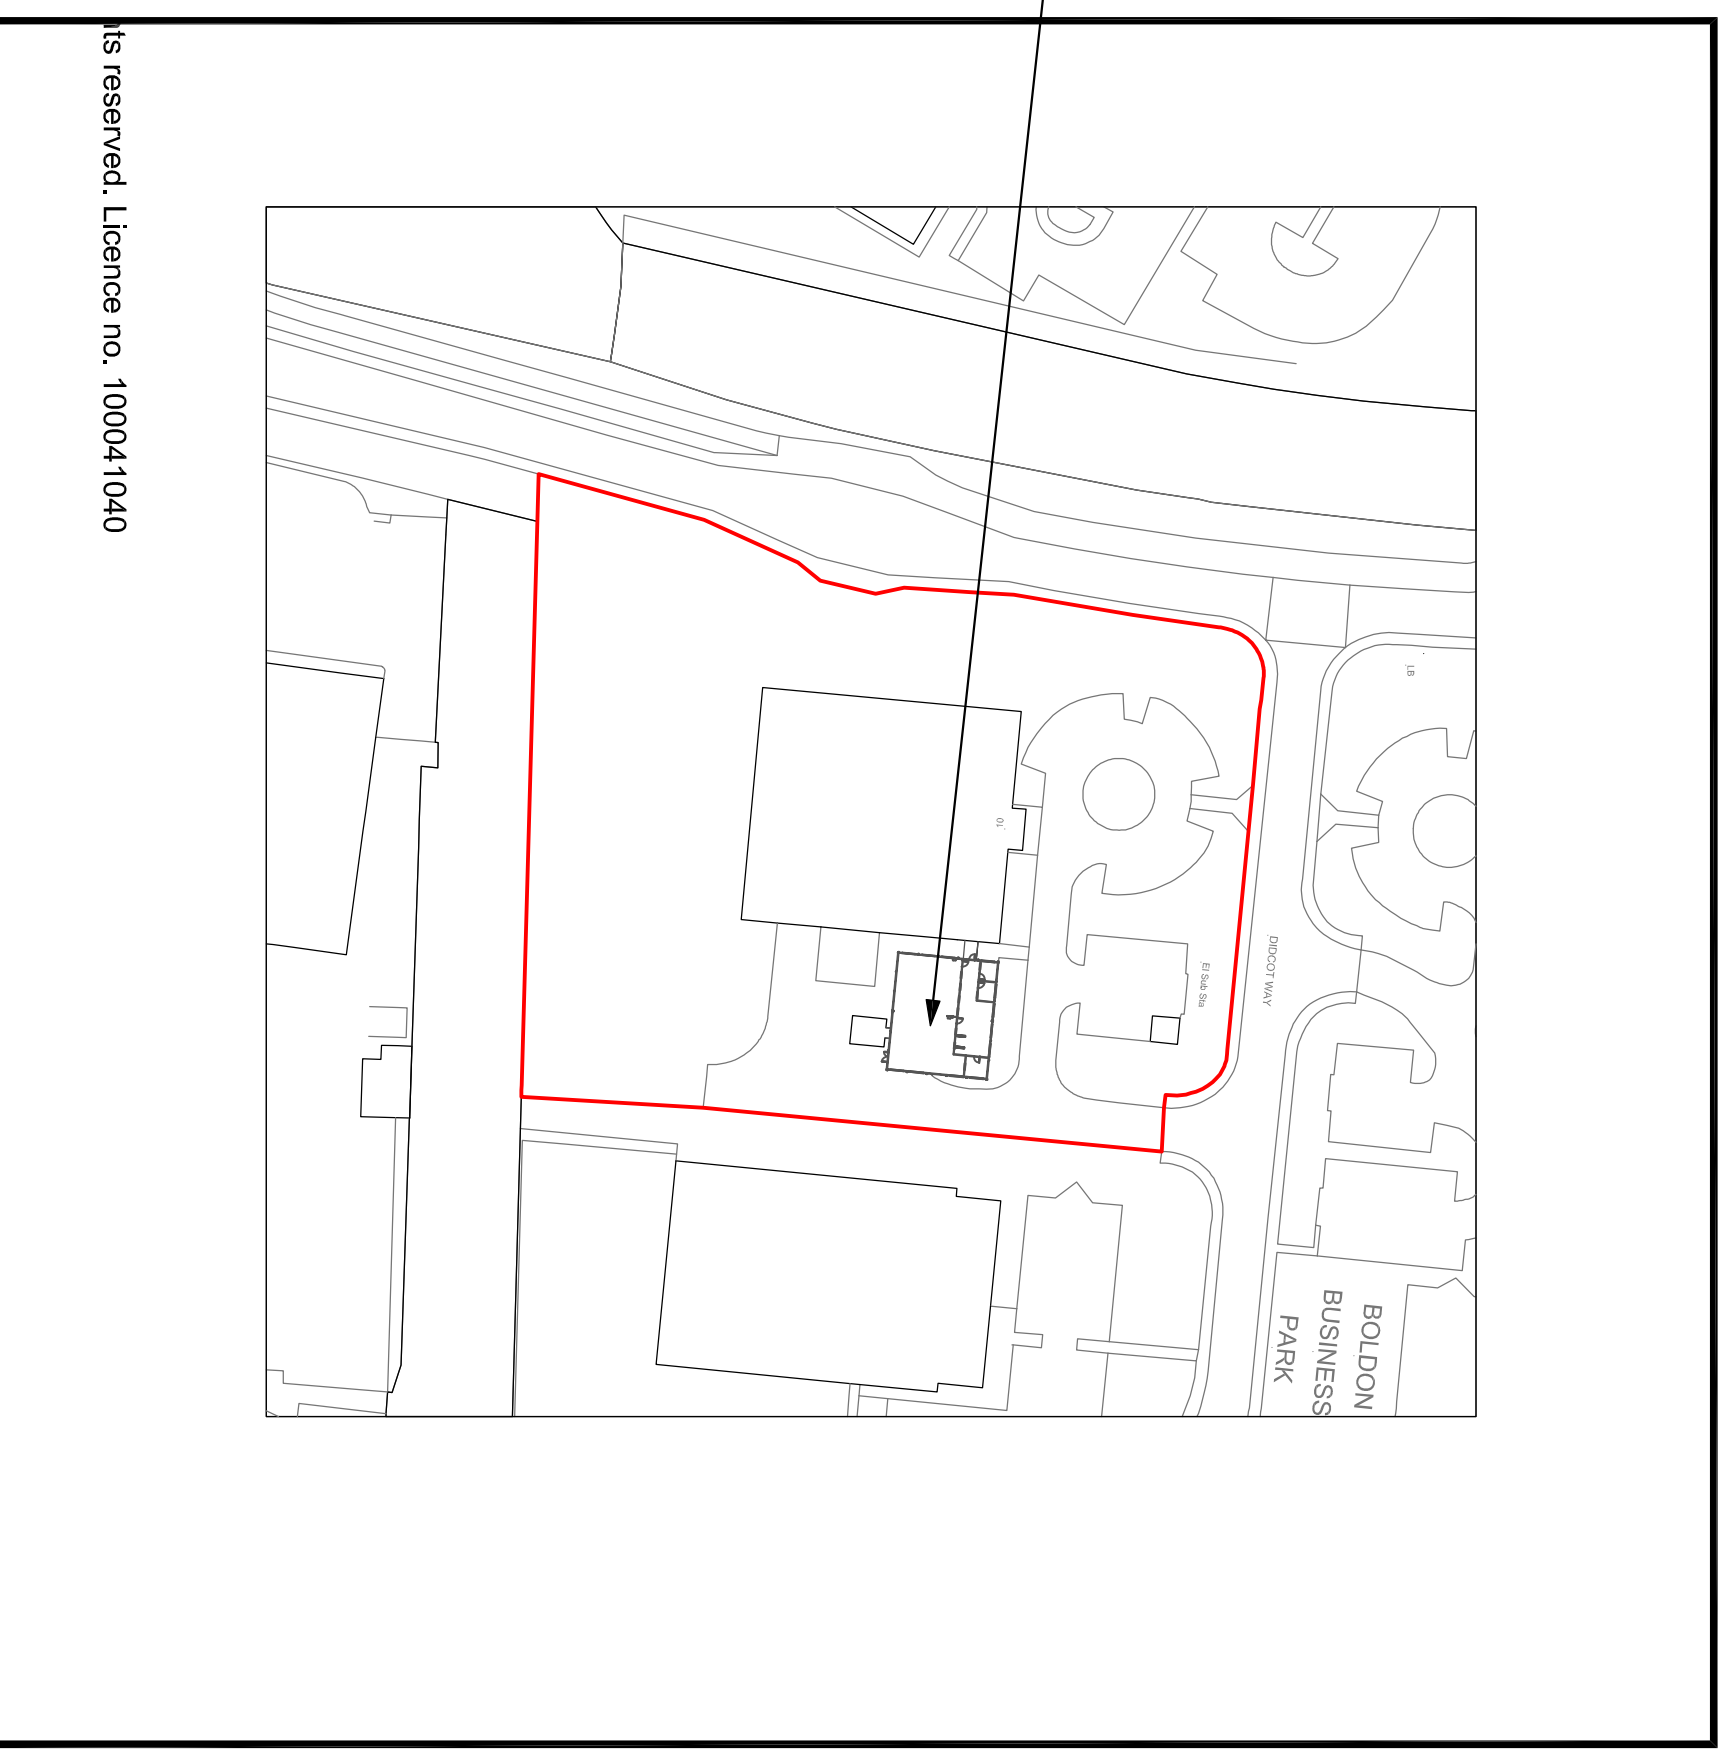

LOCATION PLAN
scale 1:1250

© Portakabin Limited 2000
This drawing is the property of Portakabin Limited. It must not be copied or reproduced or divulged to anyone without written permission.

Portakabin	Total Solutions	Temporary Portakabin Offices for
		IDS LIMITED
		at 10 Didcot Way, Boldon Business Park, Boldon, Newcastle, NE35 9PD.
		Date: 6th November 2015
		Scale : 1:200 & 1:1250
Drawing Number	TSNG220035655	

BLOCK PLAN
scale 1:200